


DATE	
BY	
SURVEYED	
PLOTTED	
TEMPLATE	
AREAS	
CHECKED	
NO.	

DATE	
BY	
SURVEYED	
PLOTTED	
TEMPLATE	
AREAS	
CHECKED	
NO.	

100 S. WACKER DR.
 CHICAGO, IL 60606
 TEL 312/527-5330
 FAX 312/527-5099

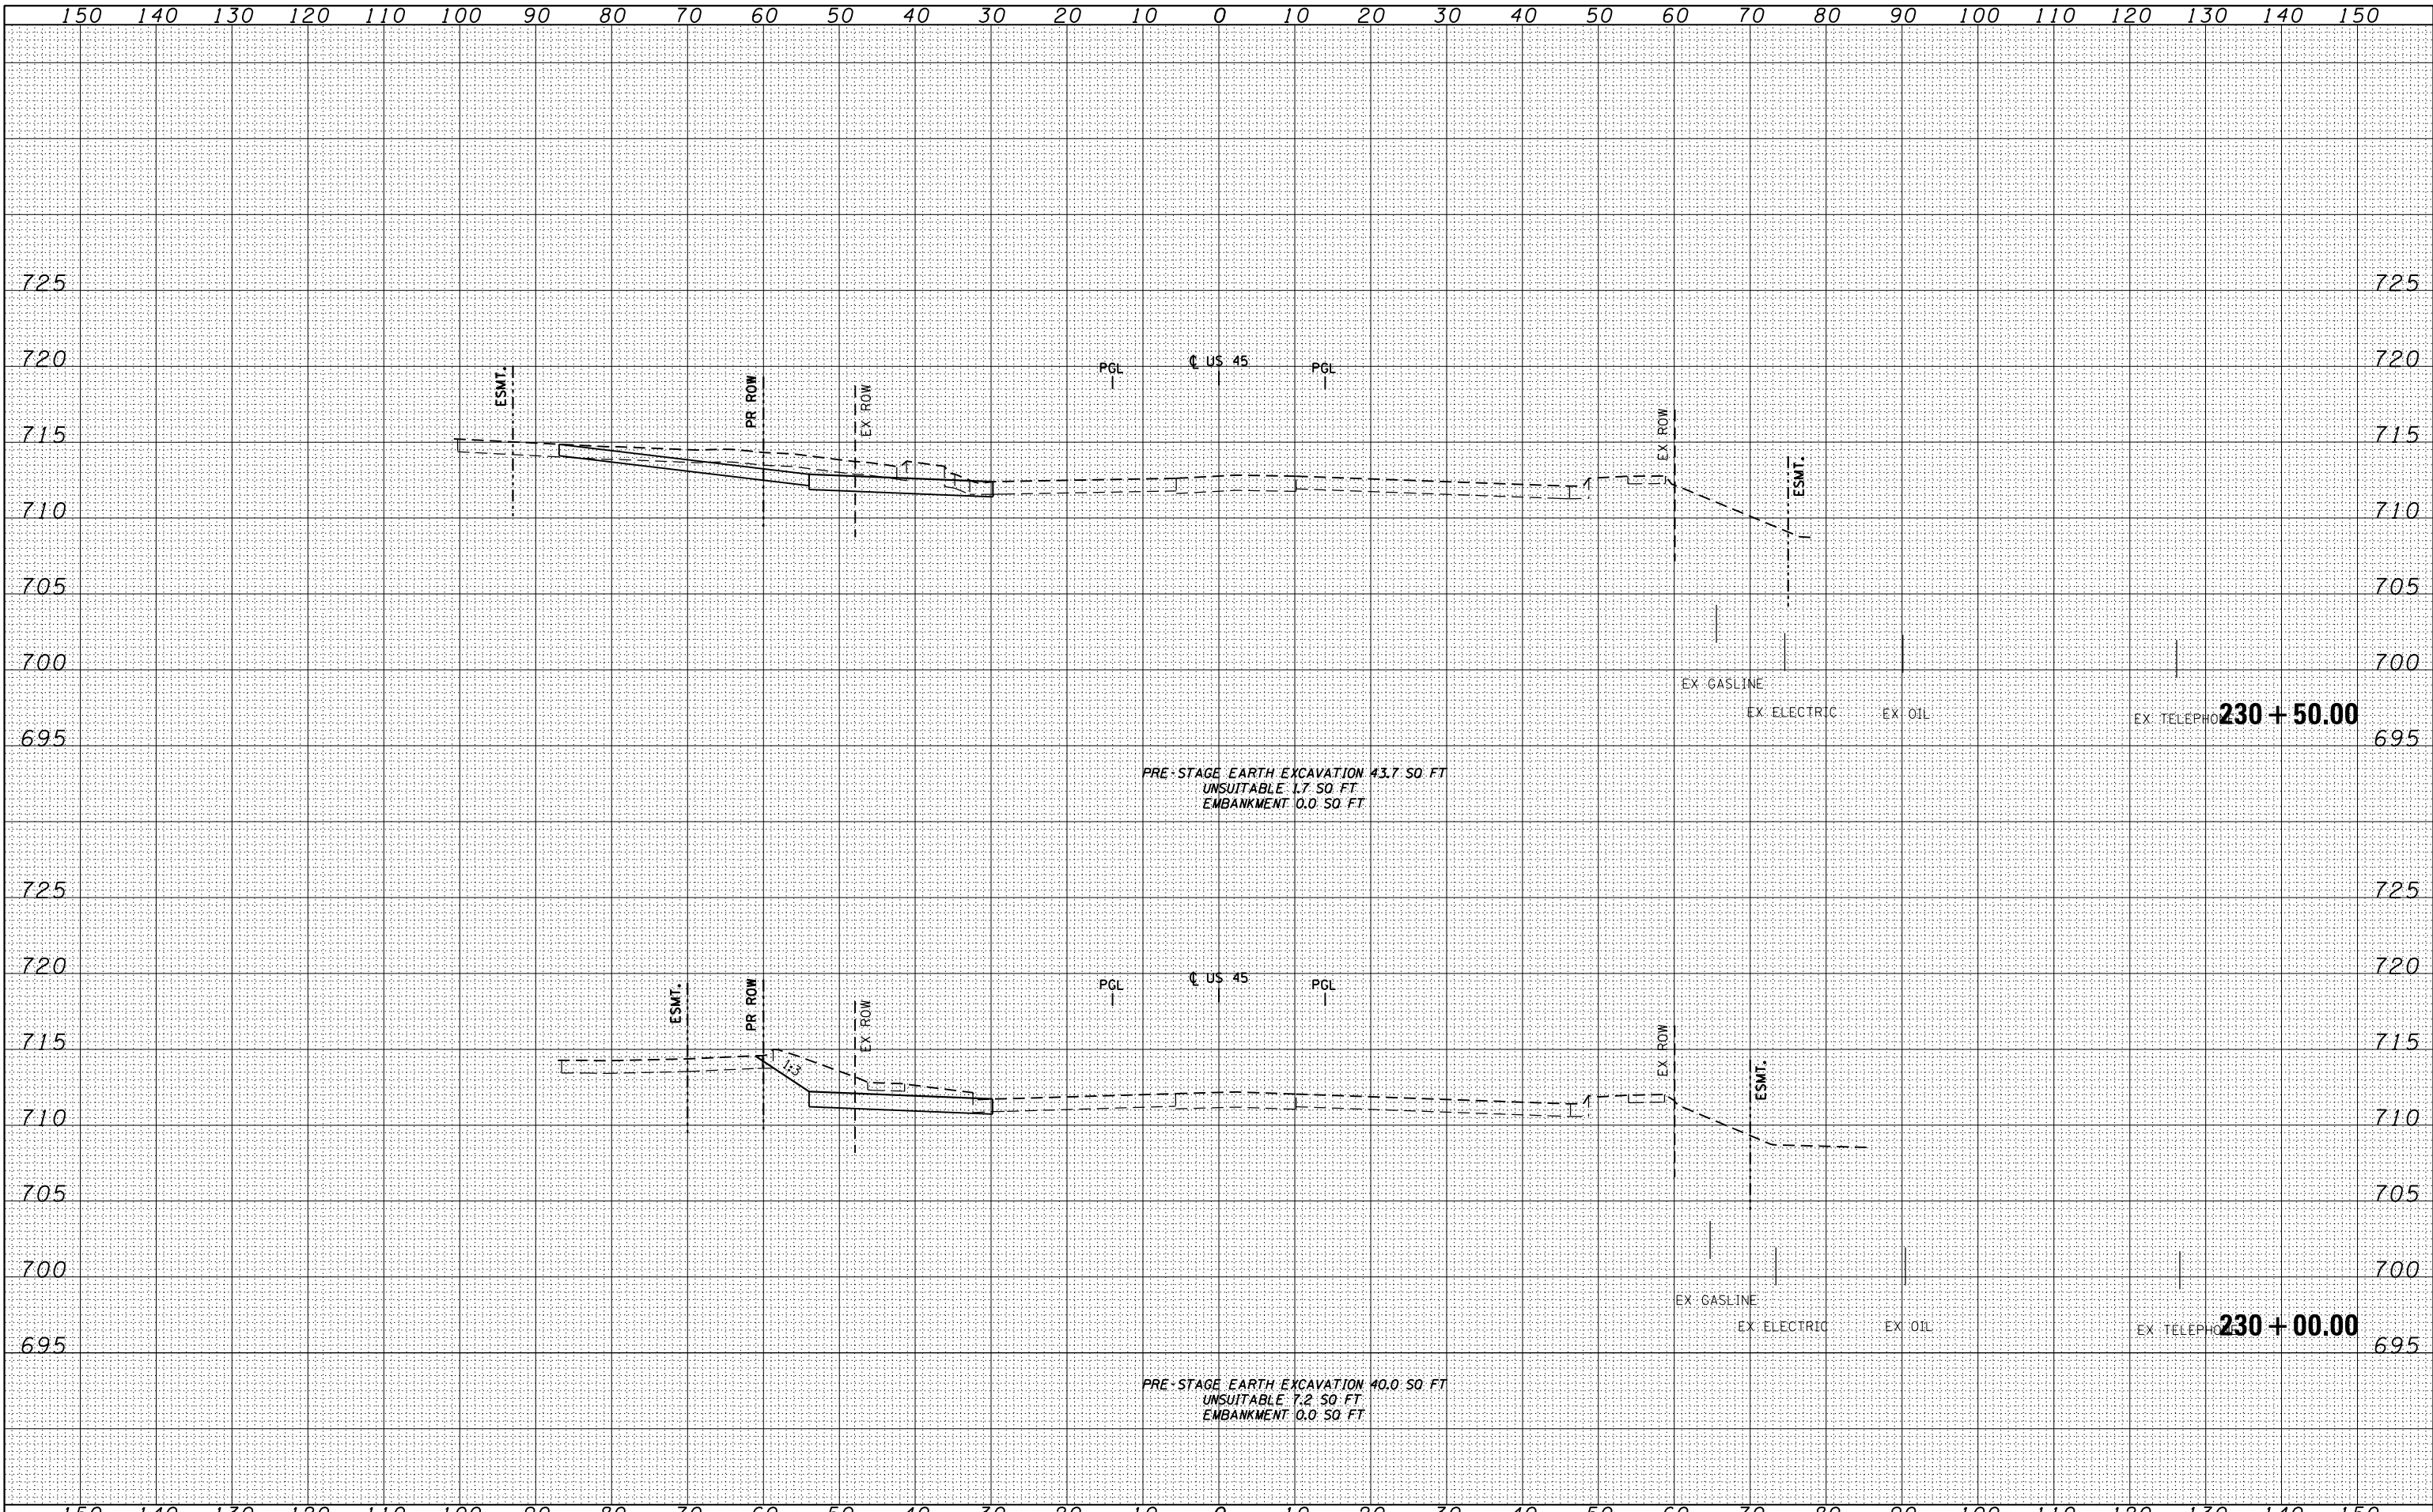

FILE NAME =
 D160M61-SHT-XSSH11.dgn

USER NAME = Anthony.Plutz
 DESIGNED - JCL
 DRAWN - JCL
 PLOT SCALE = 20.0003' / in.
 PLOT DATE = 3/13/2013

REVISD -
 REVISED -
 REVISED -
 REVISED -

**STATE OF ILLINOIS
 DEPARTMENT OF TRANSPORTATION**

US 45 TEMPORARY PAVEMENT CROSS SECTIONS

SCALE: 1"=10'H; 1"=5'V SHEET NO. 57 OF 109 SHEETS STA. 230+00.00 TO STA. 230+50.00

F.A.P. RTE.	SECTION	COUNTY	TOTAL SHEETS	SHEET NO.
330	103R-4	COOK	877	613
XS-TUS45-57			CONTRACT NO. 60M61	
ILLINOIS FED. AID PROJECT				