


BY	DATE

ORIGINAL SURVEY	SURVEYED

100 SWACKER DR.
 CHICAGO, IL 60606
 TEL 312-939-4000
 FAX 312-939-4198

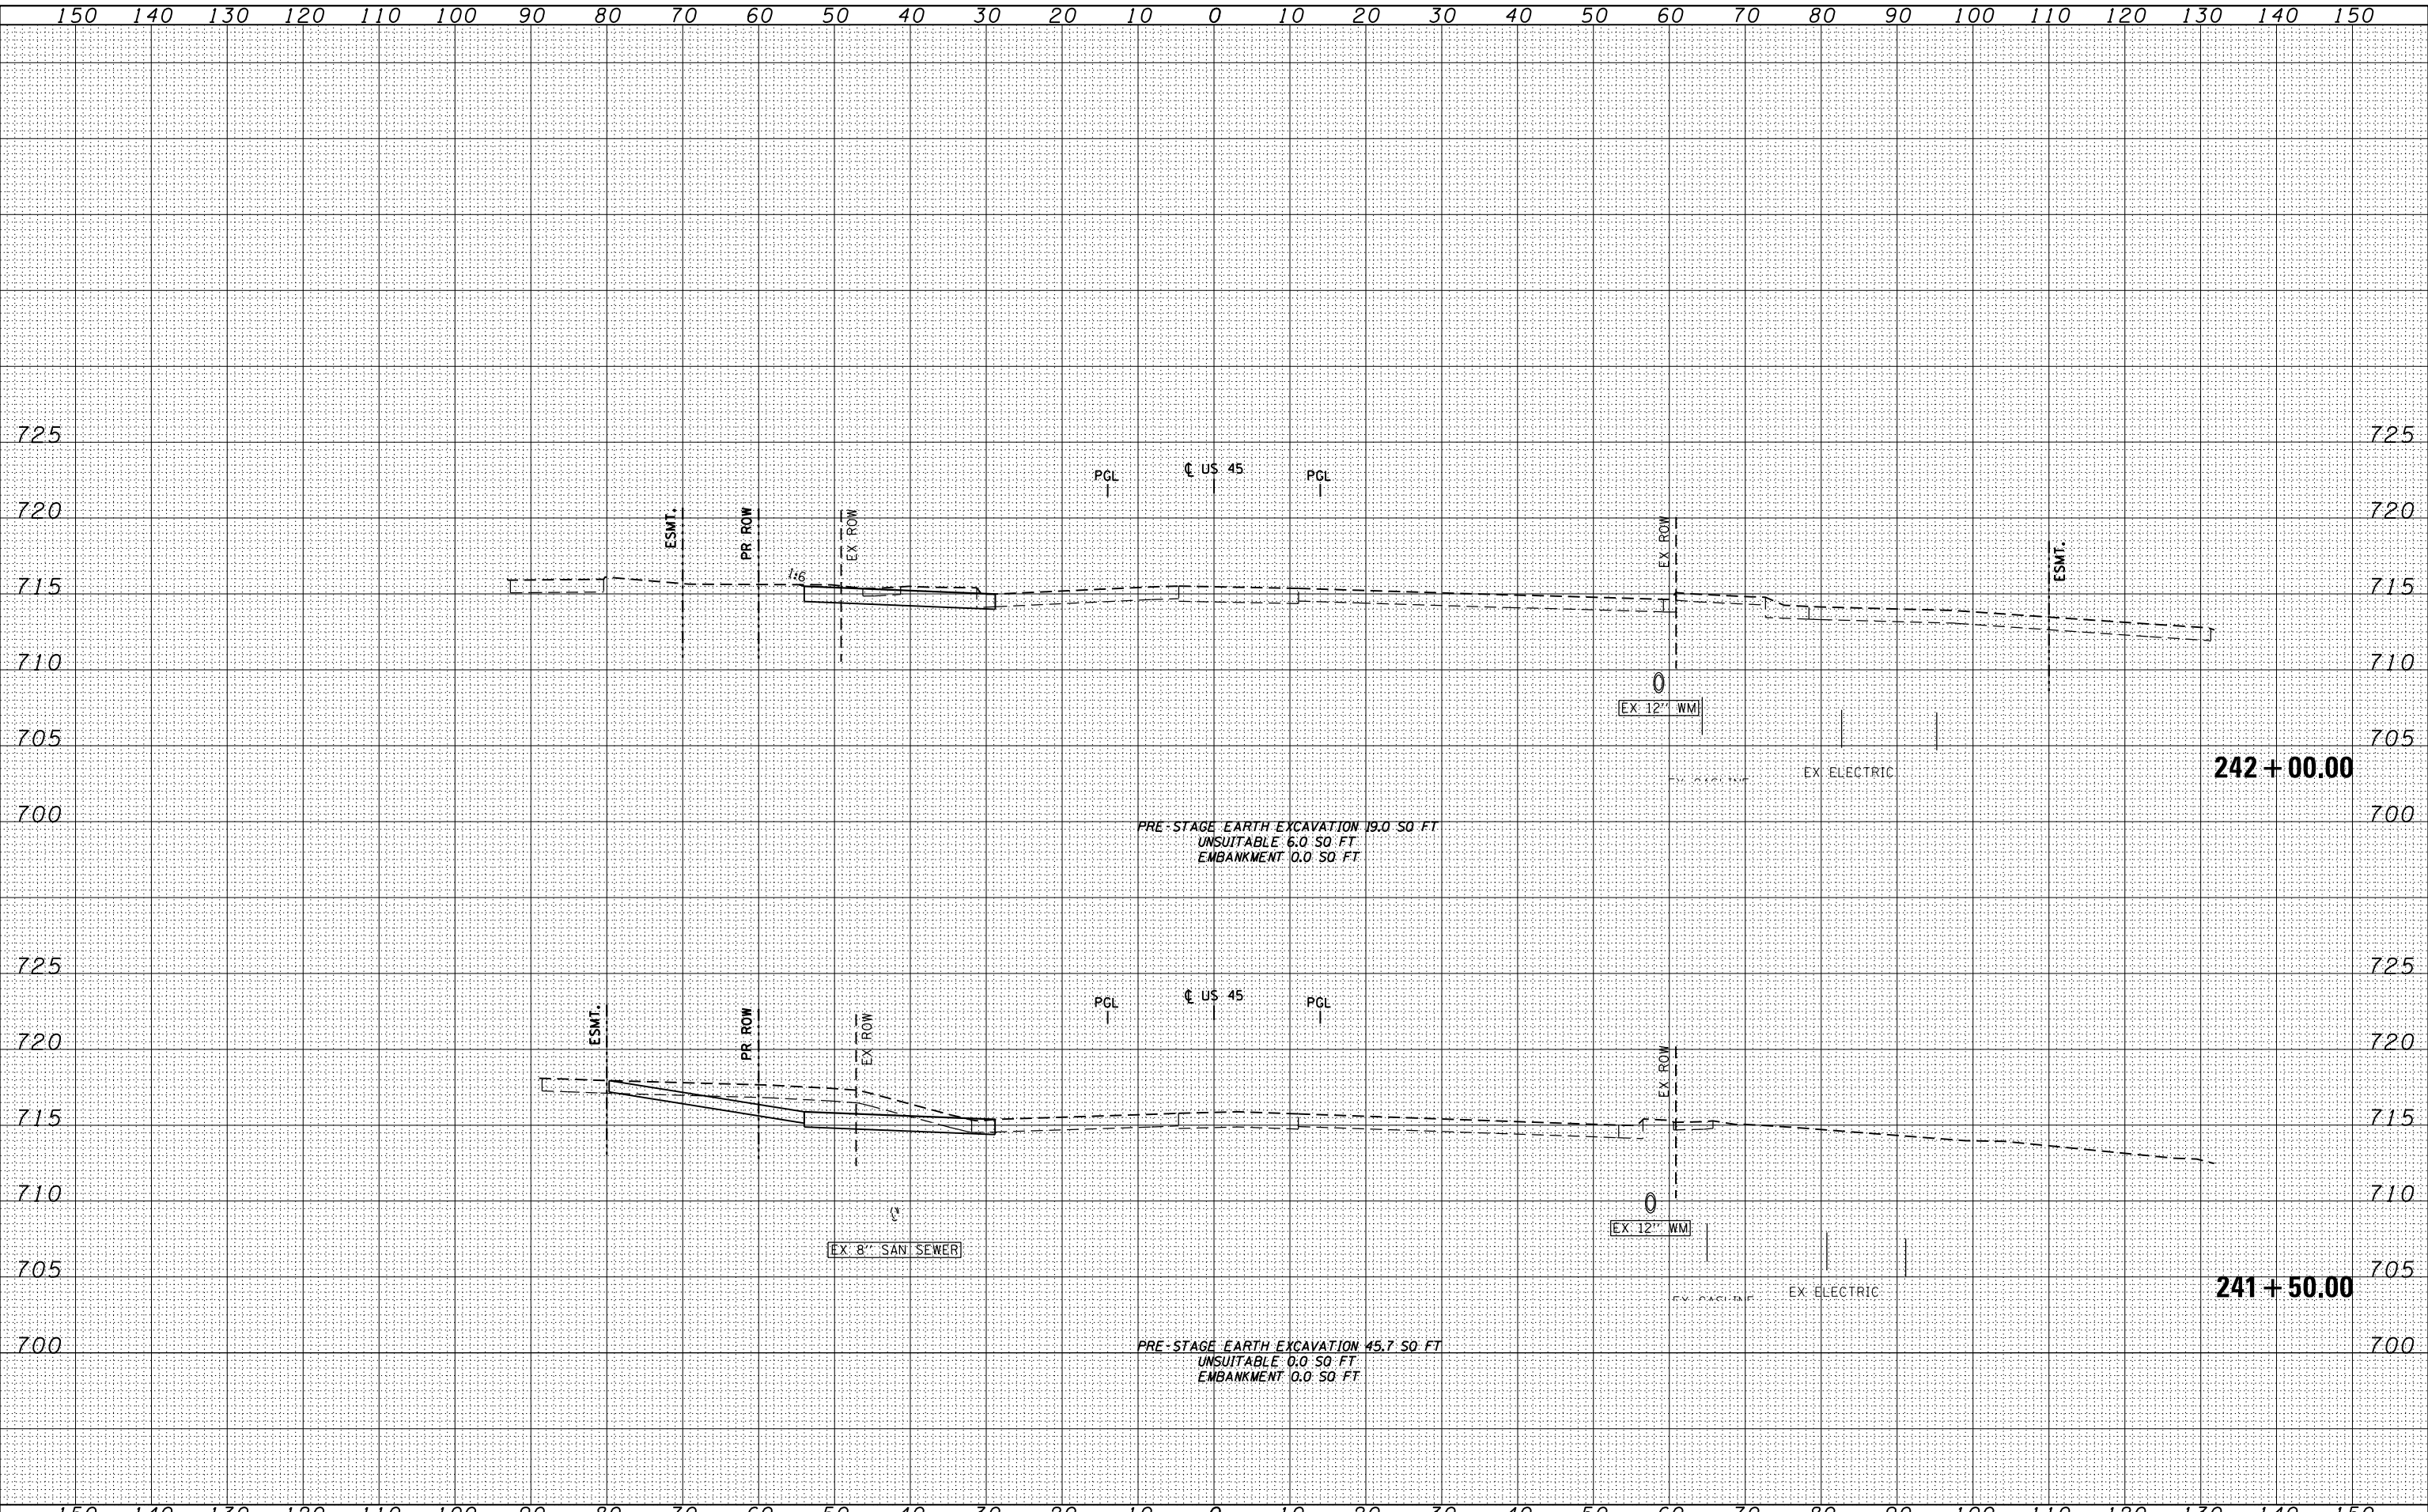

FILE NAME = D160M61-SHT-XSSH11.dgn	USER NAME = Anthony.Plutz	DESIGNED - JCL	REVISIED -	STATE OF ILLINOIS DEPARTMENT OF TRANSPORTATION US 55 TEMPORARY PAVEMENT CROSS SECTIONS SCALE: 1"=10'H, 1"=5'V SHEET NO. 69 OF 109 SHEETS STA. 241+50.00 TO STA. 242+00.00	F.A.P. RTE. 330	SECTION 103R-4	COUNTY COOK	TOTAL SHEETS 877	SHEET NO. 625
	PLOT SCALE = 20.0003' / in.	CHECKED - MJT	REVISIED -		XS-TUS45-69	CONTRACT NO. 60M61			
	PLOT DATE = 3/13/2013	DATE - 03/13/2013	REVISIED -		ILLINOIS FED. AID PROJECT				