


BY	DATE
FINISHED SURVEY	SURVEYED
NOTE BOOK	PLOTTED
NO.	TEMPLATE
	AREAS CHECKED

BY	DATE
ORIGINAL SURVEY	SURVEYED
NOTE BOOK	PLOTTED
NO.	TEMPLATE
	AREAS CHECKED

100 S. WACKER DR.
 CHICAGO, IL 60606
 TEL 312/939-1000
 FAX 312/939-4198

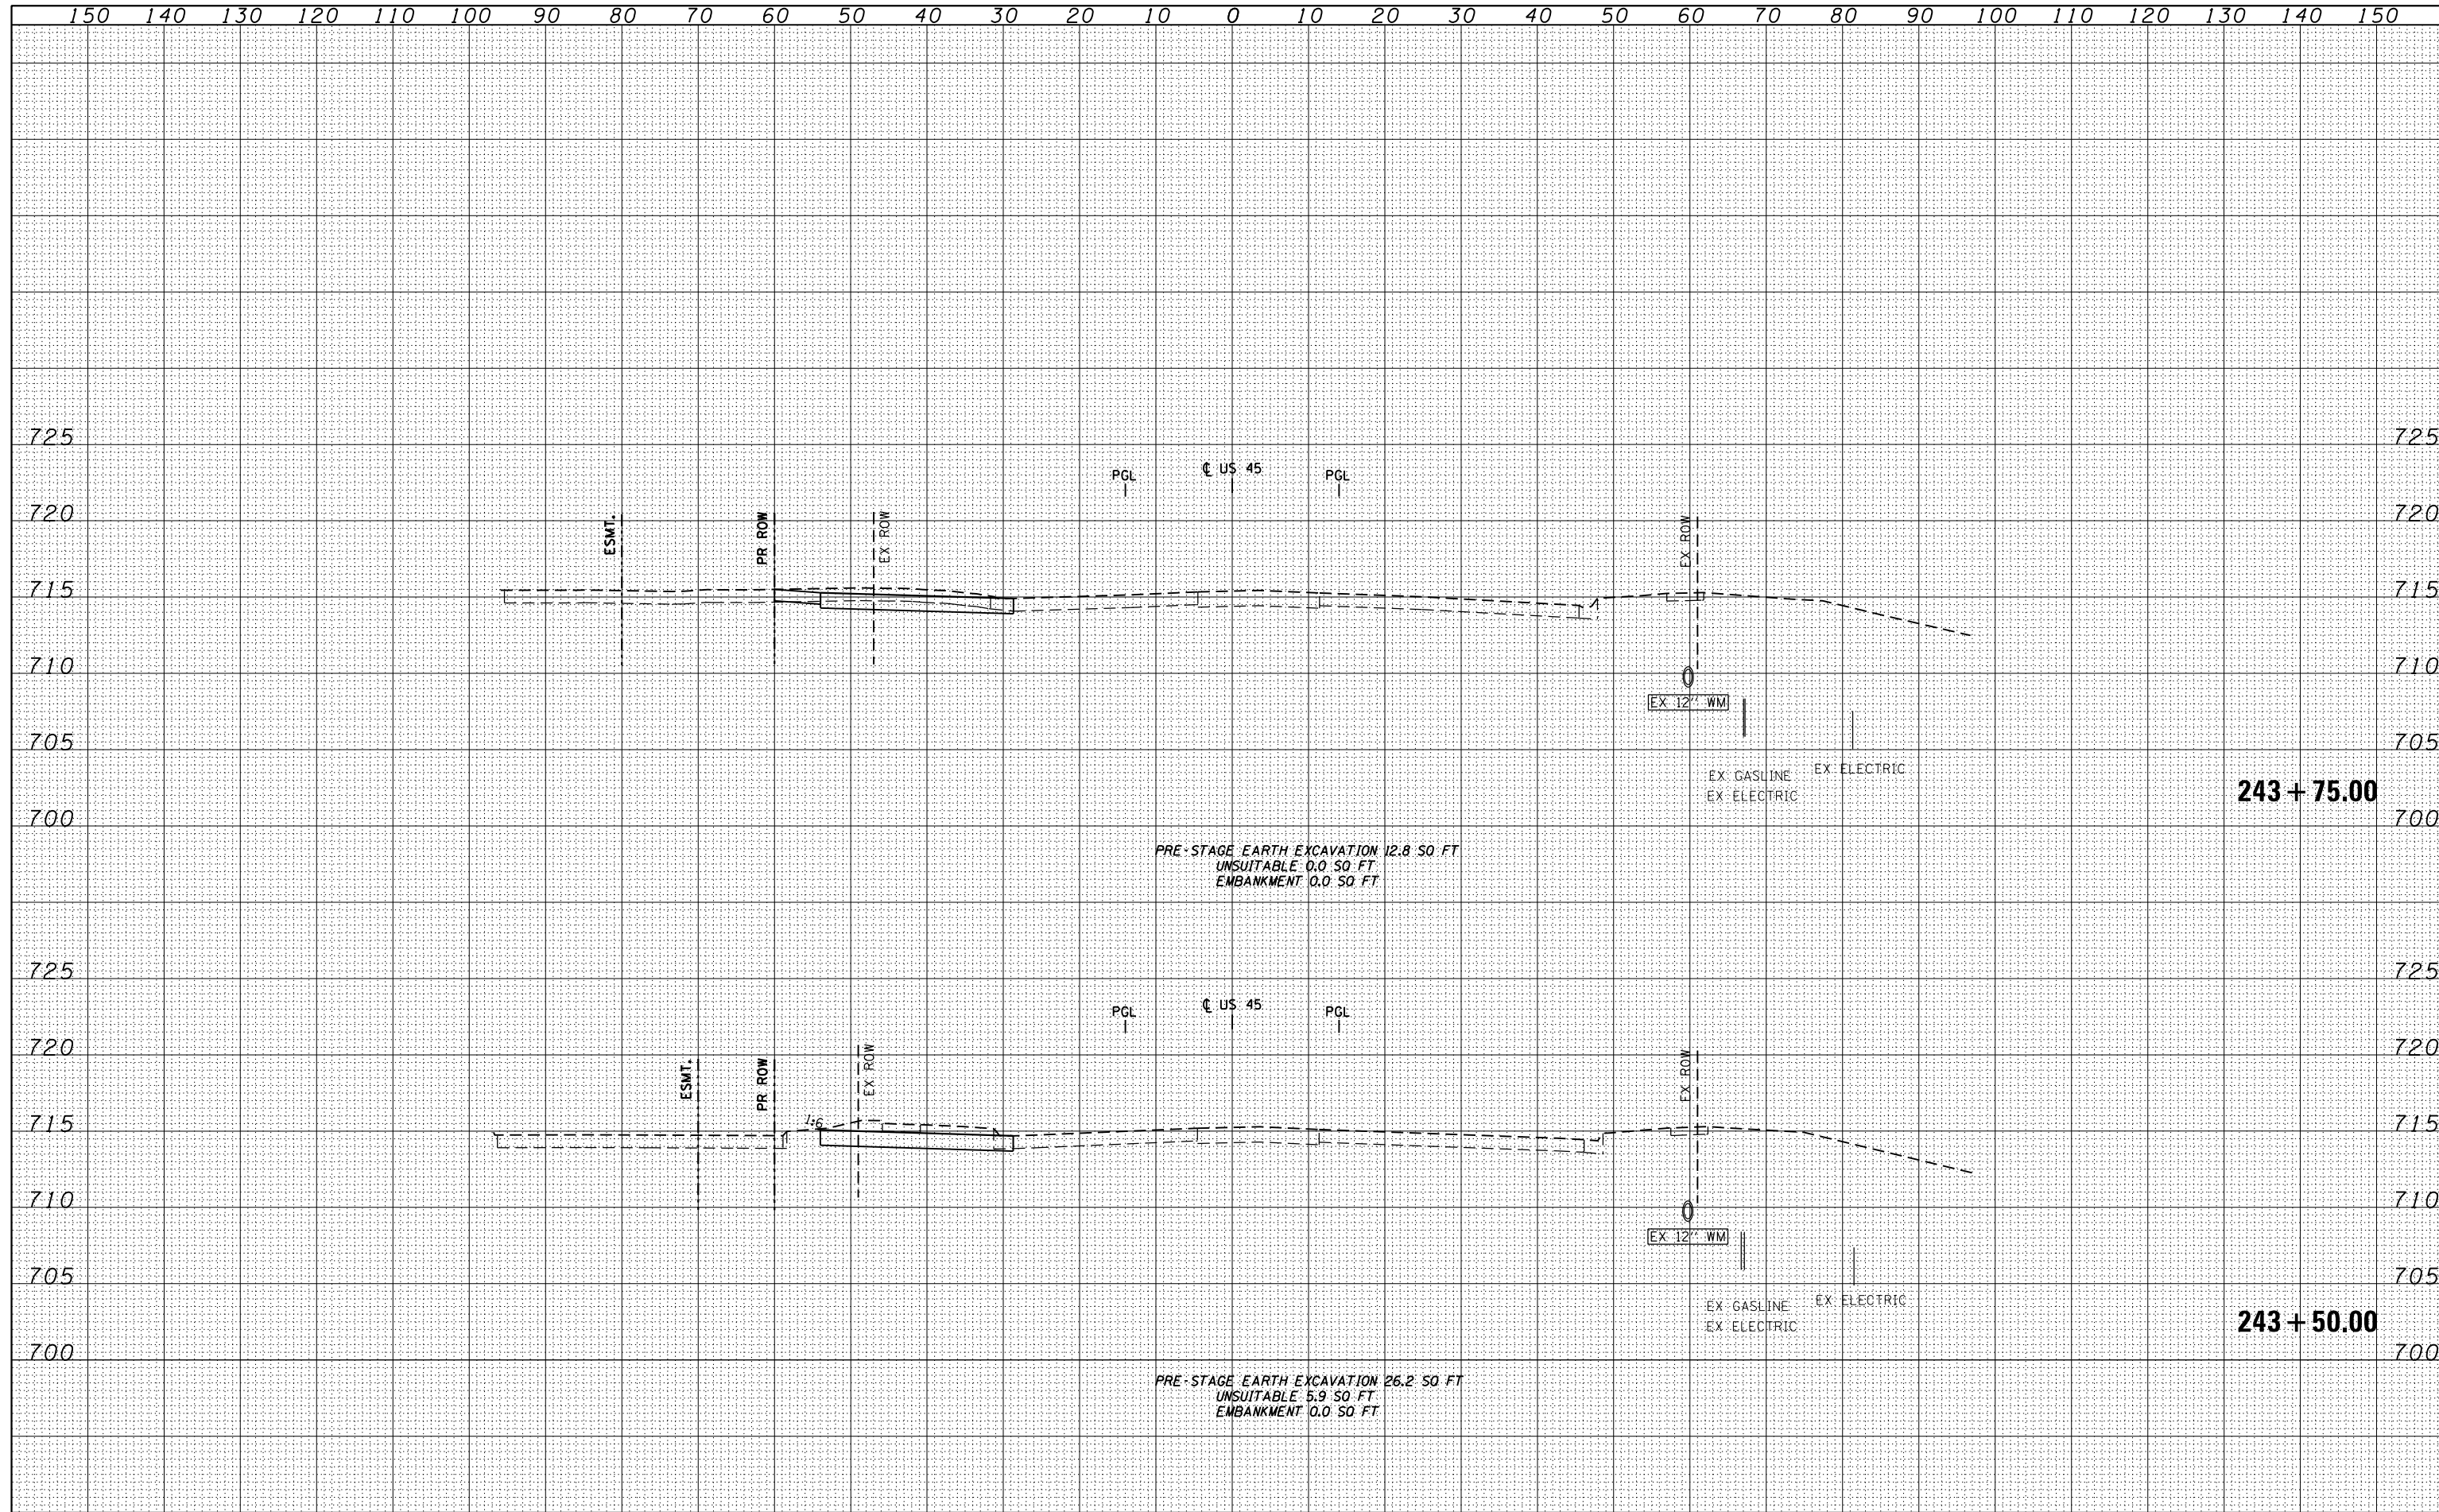

FILE NAME = D:\60M61-SHT-XSST11.dgn	USER NAME = Anthony.Plutz	DESIGNED - JCL	REVISD -	STATE OF ILLINOIS DEPARTMENT OF TRANSPORTATION	US 45 TEMPORARY PAVEMENT CROSS SECTIONS			F.A.P. RTE. 330	SECTION 103R-4	COUNTY COOK	TOTAL SHEETS 877	SHEET NO. 627
		DRAWN - JCL	REVISD -		SCALE: 1"=10'H; 1"=5'V	SHEET NO. 71 OF 109 SHEETS	STA. 243+50.00	TO STA. 243+75.00	XS-TUS45-71		CONTRACT NO. 60M61	
		PLOT SCALE = 20.0003 ' / in.	CHECKED - MJT		REVISD -	ILLINOIS FED. AID PROJECT						
		PLOT DATE = 3/13/2013	DATE - 03/13/2013		REVISD -							