


DATE	
BY	
FINISHED SURVEY	
PLOTTED	
TEMPLATE	
NOTE BOOK	
AREAS CHECKED	

DATE	
BY	
ORIGINAL SURVEY	
PLOTTED	
TEMPLATE	
NOTE BOOK	
AREAS CHECKED	

100 S. WACKER DR.
 CHICAGO, IL 60606
 TEL (312) 939-4000
 FAX (312) 939-4198

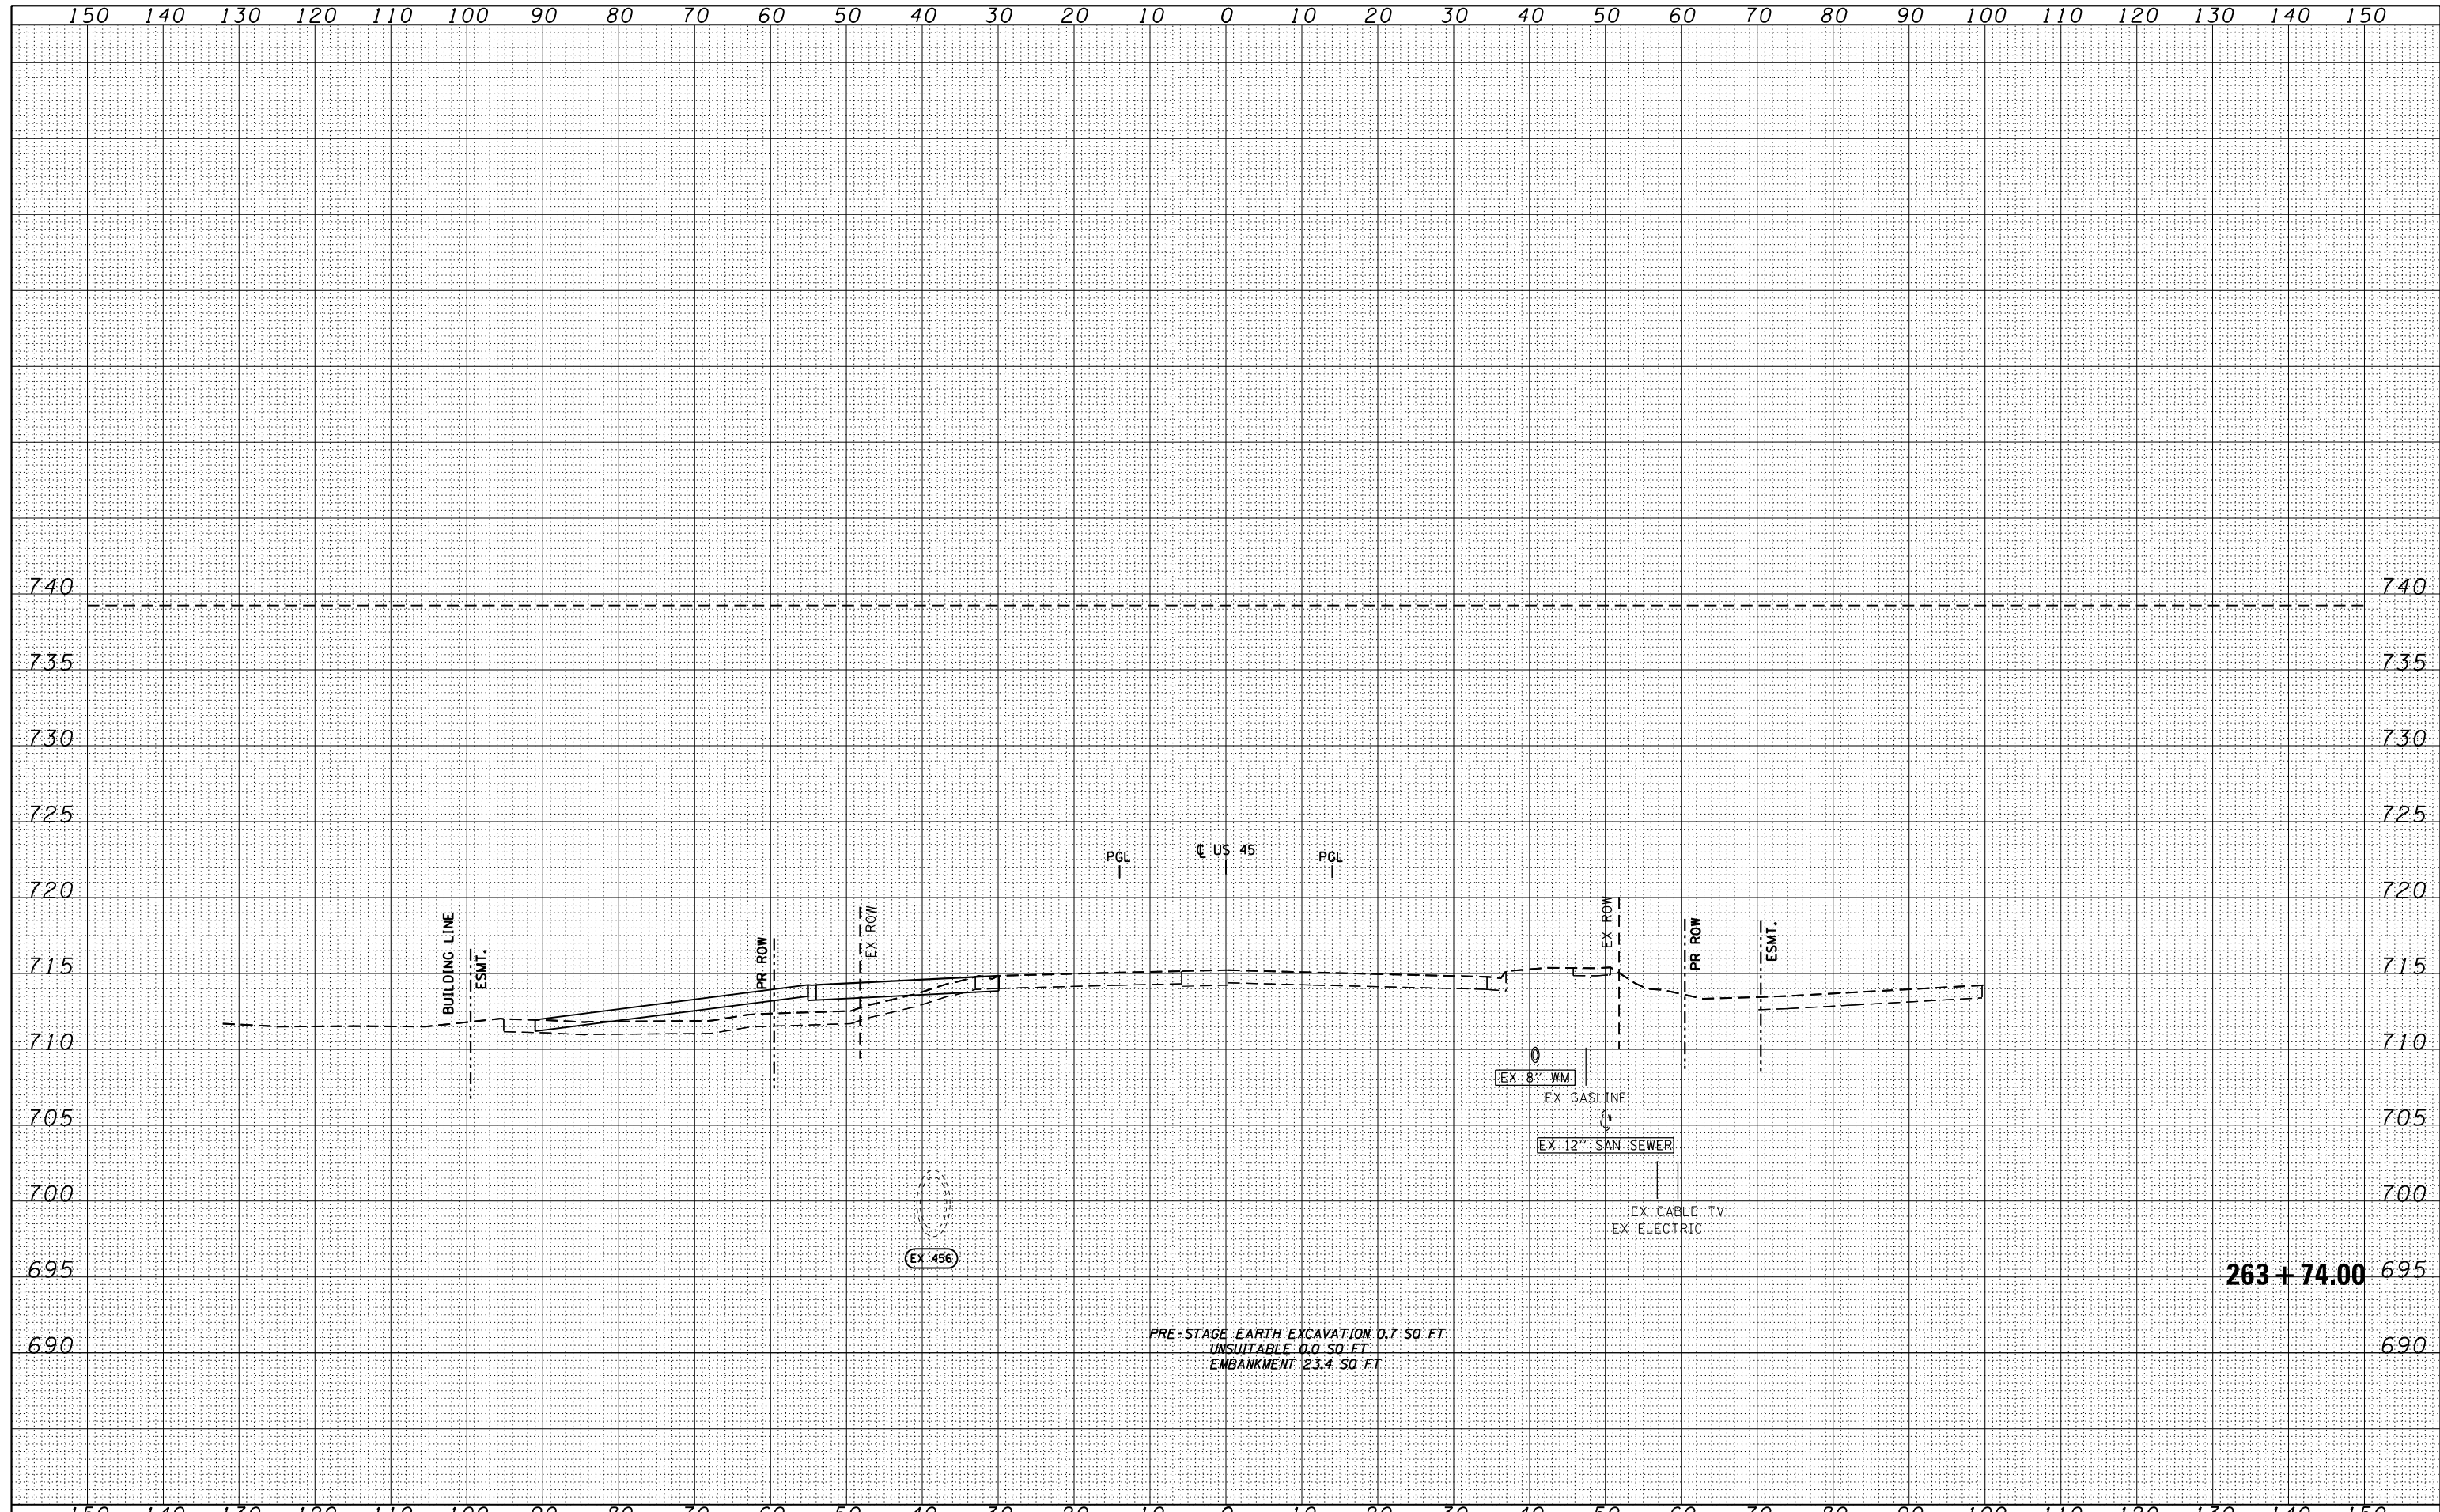

FILE NAME =	D160M61-SHT-XSSH11.dgn
-------------	------------------------

USER NAME = Anthony.Plutz	DESIGNED - JCL	REVISIED -
	DRAWN - JCL	REVISIED -
PLOT SCALE = 20.0003' / in.	CHECKED - MJT	REVISIED -
PLOT DATE = 3/13/2013	DATE - 03/13/2013	REVISIED -

**STATE OF ILLINOIS
 DEPARTMENT OF TRANSPORTATION**

US 45 TEMPORARY PAVEMENT CROSS SECTIONS

SCALE: 1"=10'H; 1"=5' SHEET NO. 94 OF 109 SHEETS STA. 263+90.00 TO STA. 263+74.00

F.A.P. RTE.	SECTION	COUNTY	TOTAL SHEETS	SHEET NO.
330	103R-4	COOK	877	650
XS-TUS45-94			CONTRACT NO. 60M61	
ILLINOIS FED. AID PROJECT				