


BY	DATE
FINL SURVEY	SURVEYED
NOTE BOOK	PLOTTED
NO.	TEMPLATE
	AREAS CHECKED

BY	DATE
ORIGINAL SURVEY	SURVEYED
NOTE BOOK	PLOTTED
NO.	TEMPLATE
	AREAS CHECKED

100 SWACKER DR.  
 5000606  
 CHICAGO, IL 60640  
 TEL (312) 939-0000  
 FAX (312) 939-4198

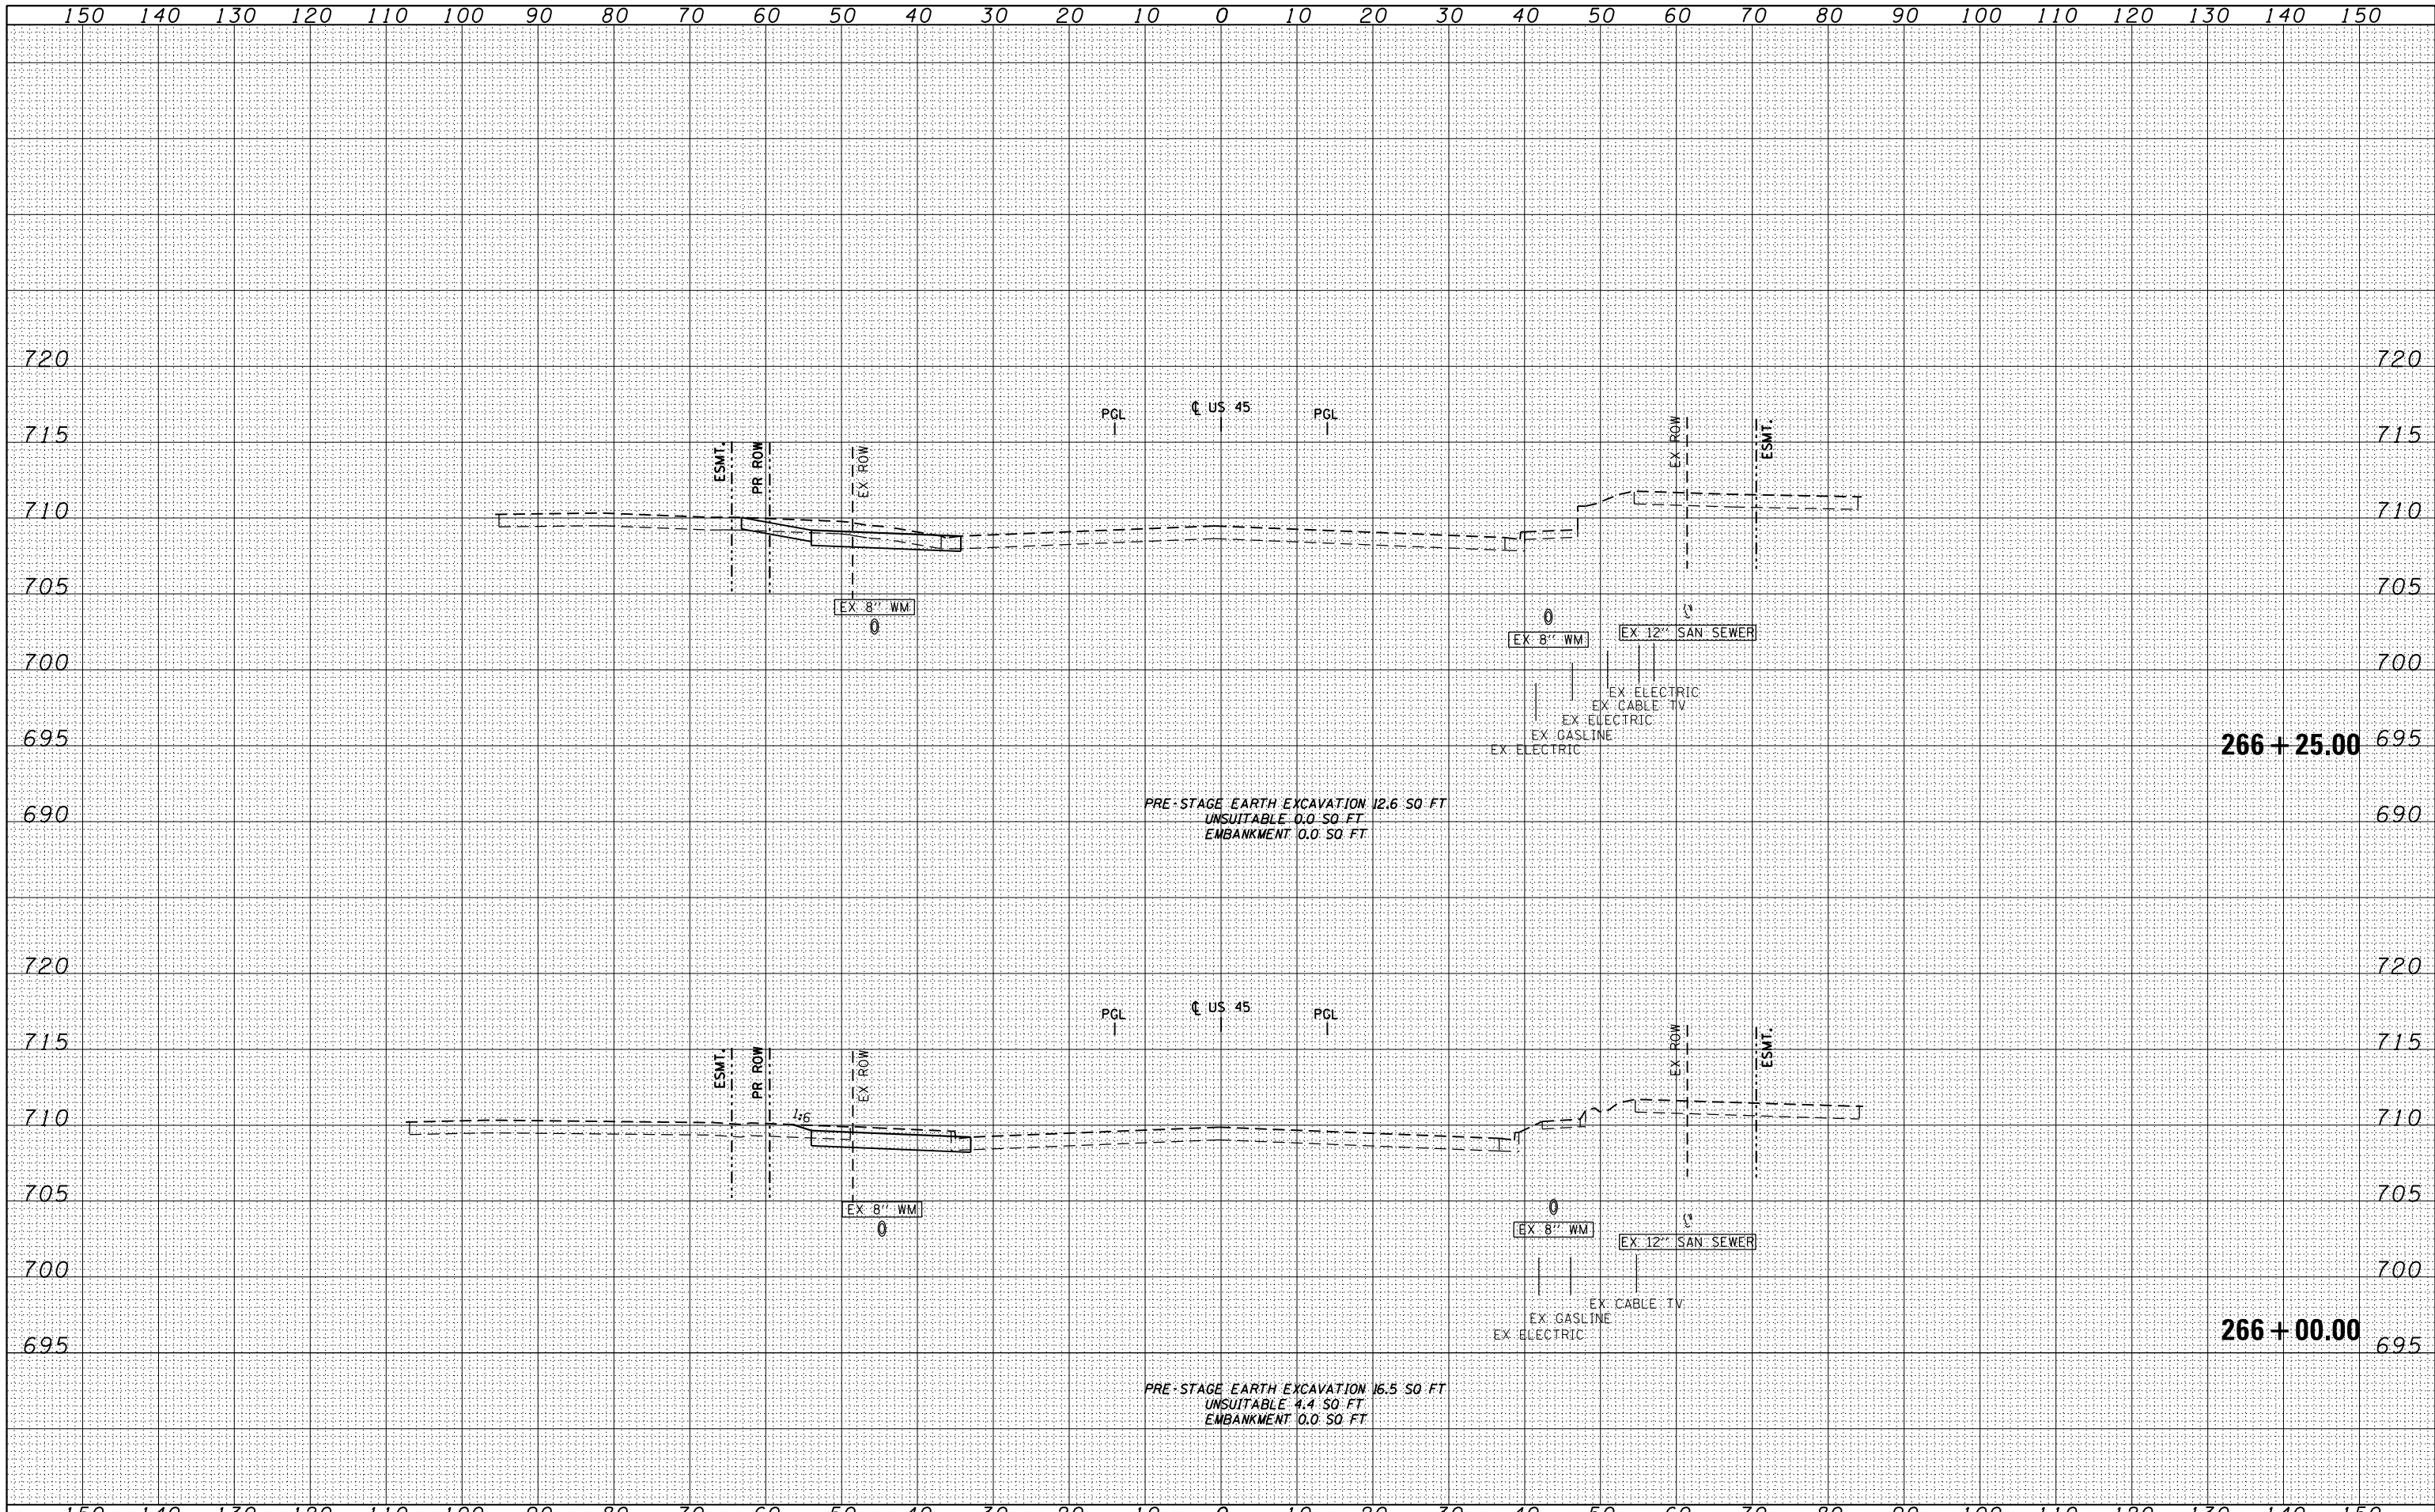

FILE NAME =	USER NAME = Anthony.Plutz
D160M61-SHT-XSSH11.dgn	DESIGNED - JCL
	DRAWN - JCL
	CHECKED - MJT
	DATE - 03/13/2013
	REVISIONS

DESIGNED - JCL	REVISIONS
DRAWN - JCL	REVISIONS
CHECKED - MJT	REVISIONS
DATE - 03/13/2013	REVISIONS

STATE OF ILLINOIS  
DEPARTMENT OF TRANSPORTATION

US 45 TEMPORARY PAVEMENT CROSS SECTIONS

SCALE: 1"=10'H, 1"=5' V SHEET NO. 98 OF 109 SHEETS STA. 266+00.00 TO STA. 266+25.00

F.A.P. RTE.	SECTION	COUNTY	TOTAL SHEETS	SHEET NO.
330	103R-4	COOK	877	654
XS-TUS45-98			CONTRACT NO. 60M61	
ILLINOIS FED. AID PROJECT				