


BY	DATE
SURVEYED	
PLOTTED	
TEMPLATE	
AREAS	
AREAS CHECKED	

BY	DATE
SURVEYED	
PLOTTED	
TEMPLATE	
AREAS	
AREAS CHECKED	

100 S. WACKER DR.
CHICAGO, IL 60606
TEL (312) 939-4000
FAX (312) 939-4198

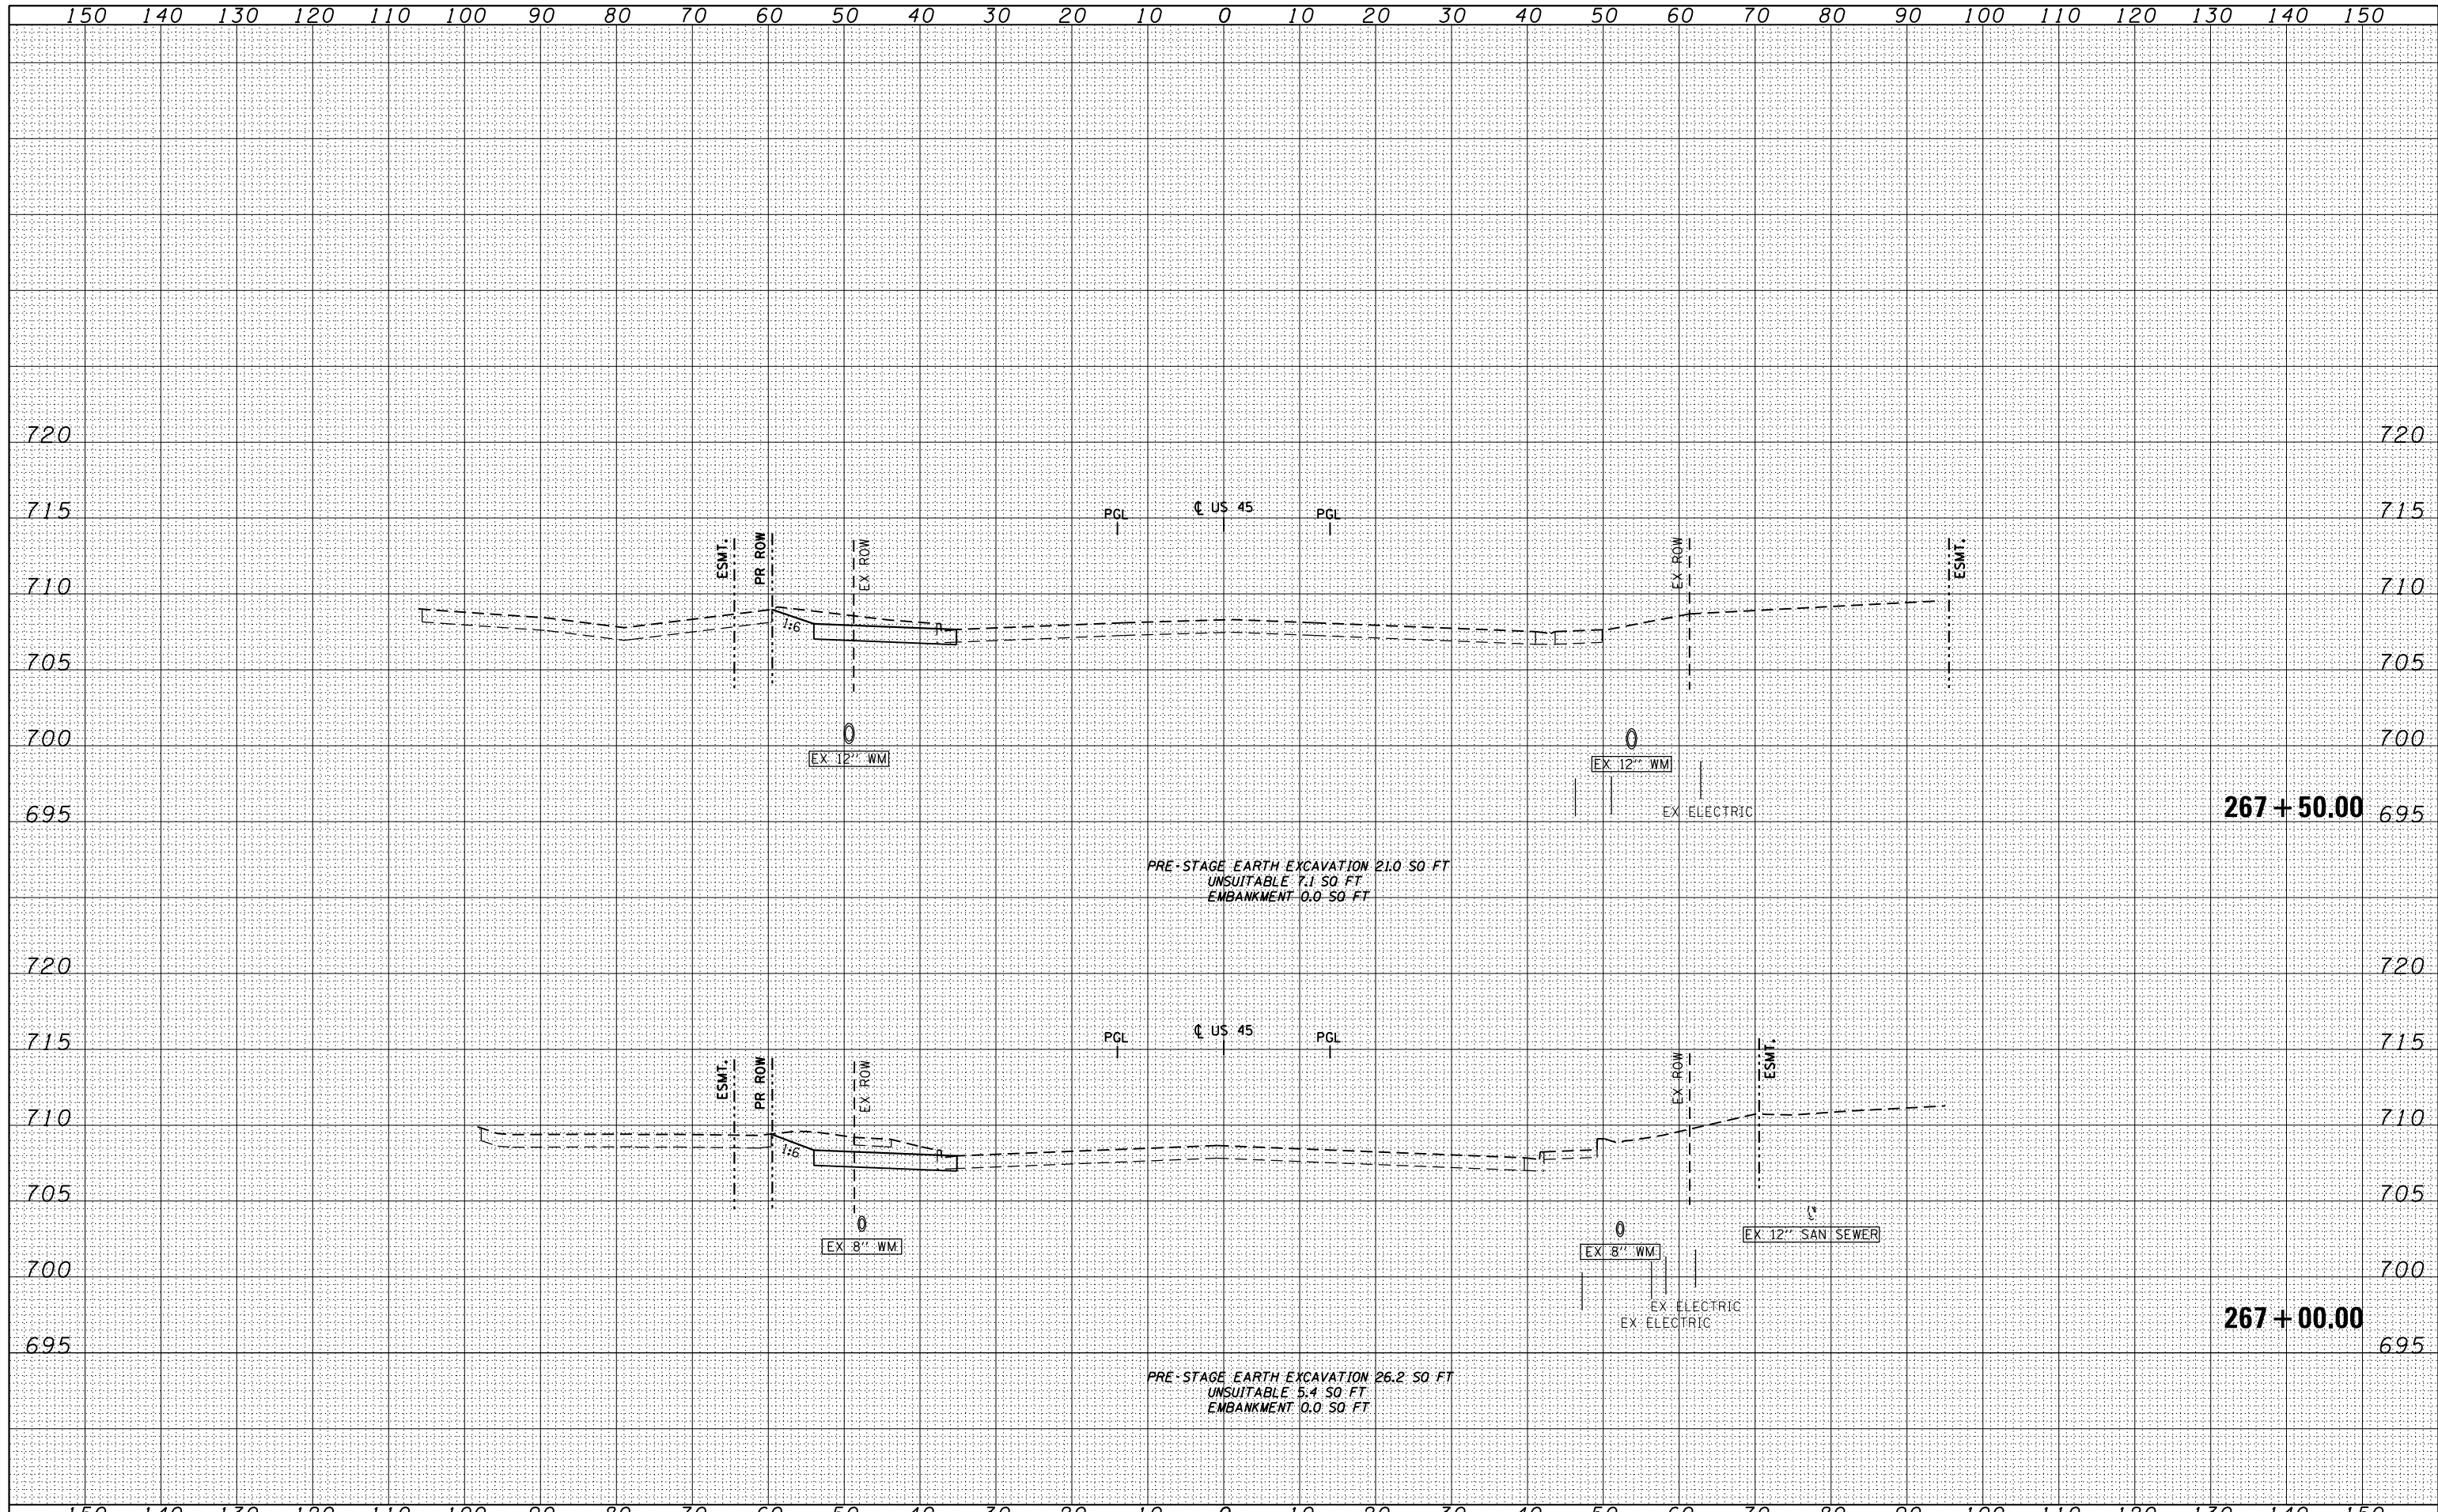

FILE NAME =	USER NAME = Anthony.Plutz	DESIGNED - JCL	REVISIED -
D160M61-SHT-XSSH11.dgn		DRAWN - JCL	REVISIED -
		CHECKED - MJT	REVISIED -
		DATE - 03/13/2013	REVISIED -

SCALE = 20.0003 ' / in.	CHECKED - MJT	REVISIED -
PLOT DATE = 3/13/2013	DATE - 03/13/2013	REVISIED -

STATE OF ILLINOIS
DEPARTMENT OF TRANSPORTATION

US 45 TEMPORARY PAVEMENT CROSS SECTIONS

SCALE: 1"=10'H; 1"=5' V SHEET NO. 100 OF 109 SHEETS STA. 267+00.00 TO STA. 267+50.00

F.A.P. RTE.	SECTION	COUNTY	TOTAL SHEETS	SHEET NO.
330	103R-4	COOK	877	656
XS-TUS45-100			CONTRACT NO. 60M61	
ILLINOIS FED. AID PROJECT				