


DATE	
BY	
SURVEYED	
PLOTTED	
TEMPLATE	
AREAS	
CHECKED	
FINAL SURVEY	
NOTE BOOK	
NO.	

DATE	
BY	
SURVEYED	
PLOTTED	
TEMPLATE	
AREAS	
CHECKED	
ORIGINAL SURVEY	
NOTE BOOK	
NO.	

100 S. WACKER DR.  
 SUITE 200  
 CHICAGO, IL 60606  
 TEL (312) 939-4000  
 FAX (312) 939-4098

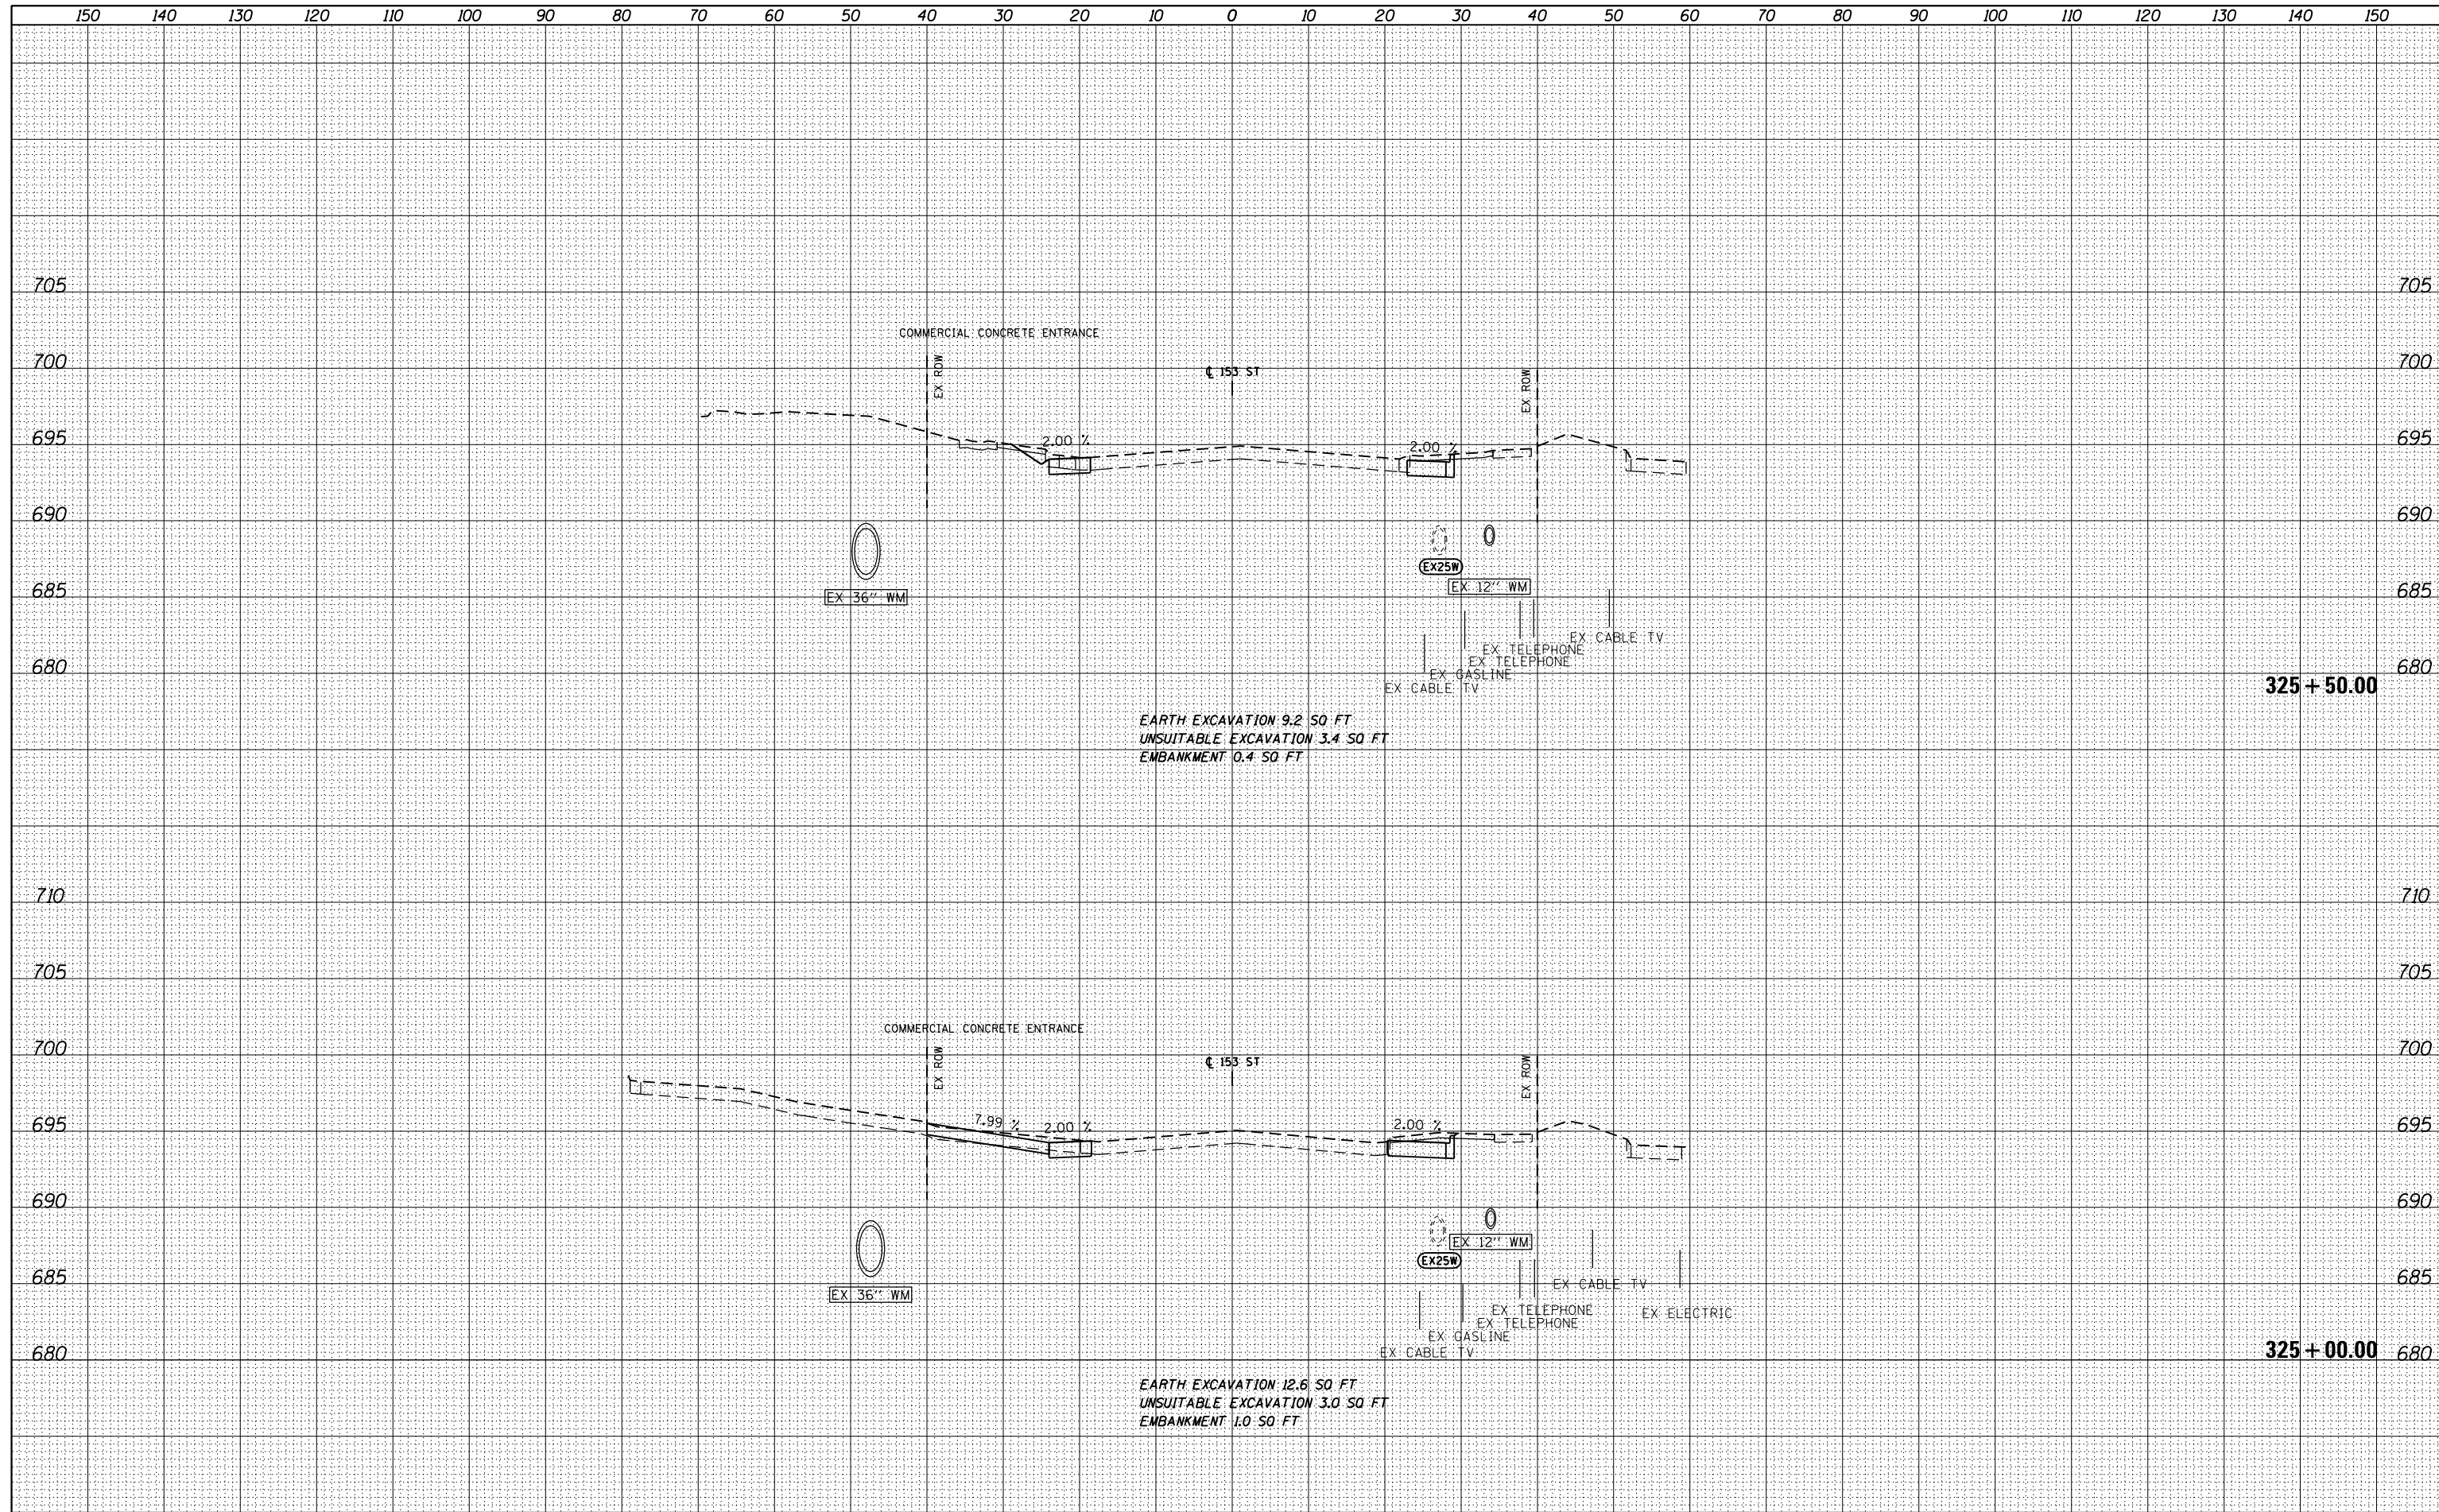

FILE NAME =	USER NAME = Anthony.Plutz	DESIGNED - JCL	REVISED -	<b>STATE OF ILLINOIS</b> <b>DEPARTMENT OF TRANSPORTATION</b>	<b>153rd STREET TEMPORARY PAVEMENT CROSS SECTIONS</b>	F.A.P. RTE.	SECTION	COUNTY	TOTAL SHEETS	SHEET NO.
D160M61-SHT-XSSH12.dgn		DRAWN - JCL	REVISED -			330	103R-4	COOK	877	668
PLOT SCALE = 20.0000' / in.		CHECKED - MJT	REVISED -			XS-T153-03		CONTRACT NO. 60M61		
PLOT DATE = 3/13/2013		DATE - 03/13/2013	REVISED -			SCALE: 1"=10'H; 1"=5' V		SHEET NO. 3 OF 6 SHEETS		STA. 325+00.00 TO STA. 325+50.00