


| | |
|-----------------|--|
| DATE | |
| BY | |
| FINISHED SURVEY | |
| PLOTTED | |
| TEMPLATE | |
| NOTE BOOK | |
| AREAS CHECKED | |
| NO. | |

| | |
|-----------------|--|
| DATE | |
| BY | |
| ORIGINAL SURVEY | |
| PLOTTED | |
| TEMPLATE | |
| NOTE BOOK | |
| AREAS CHECKED | |
| NO. | |

100 S. WACKER DR.
 CHICAGO, IL 60606
 TEL 312/939-4000
 FAX 312/939-4198

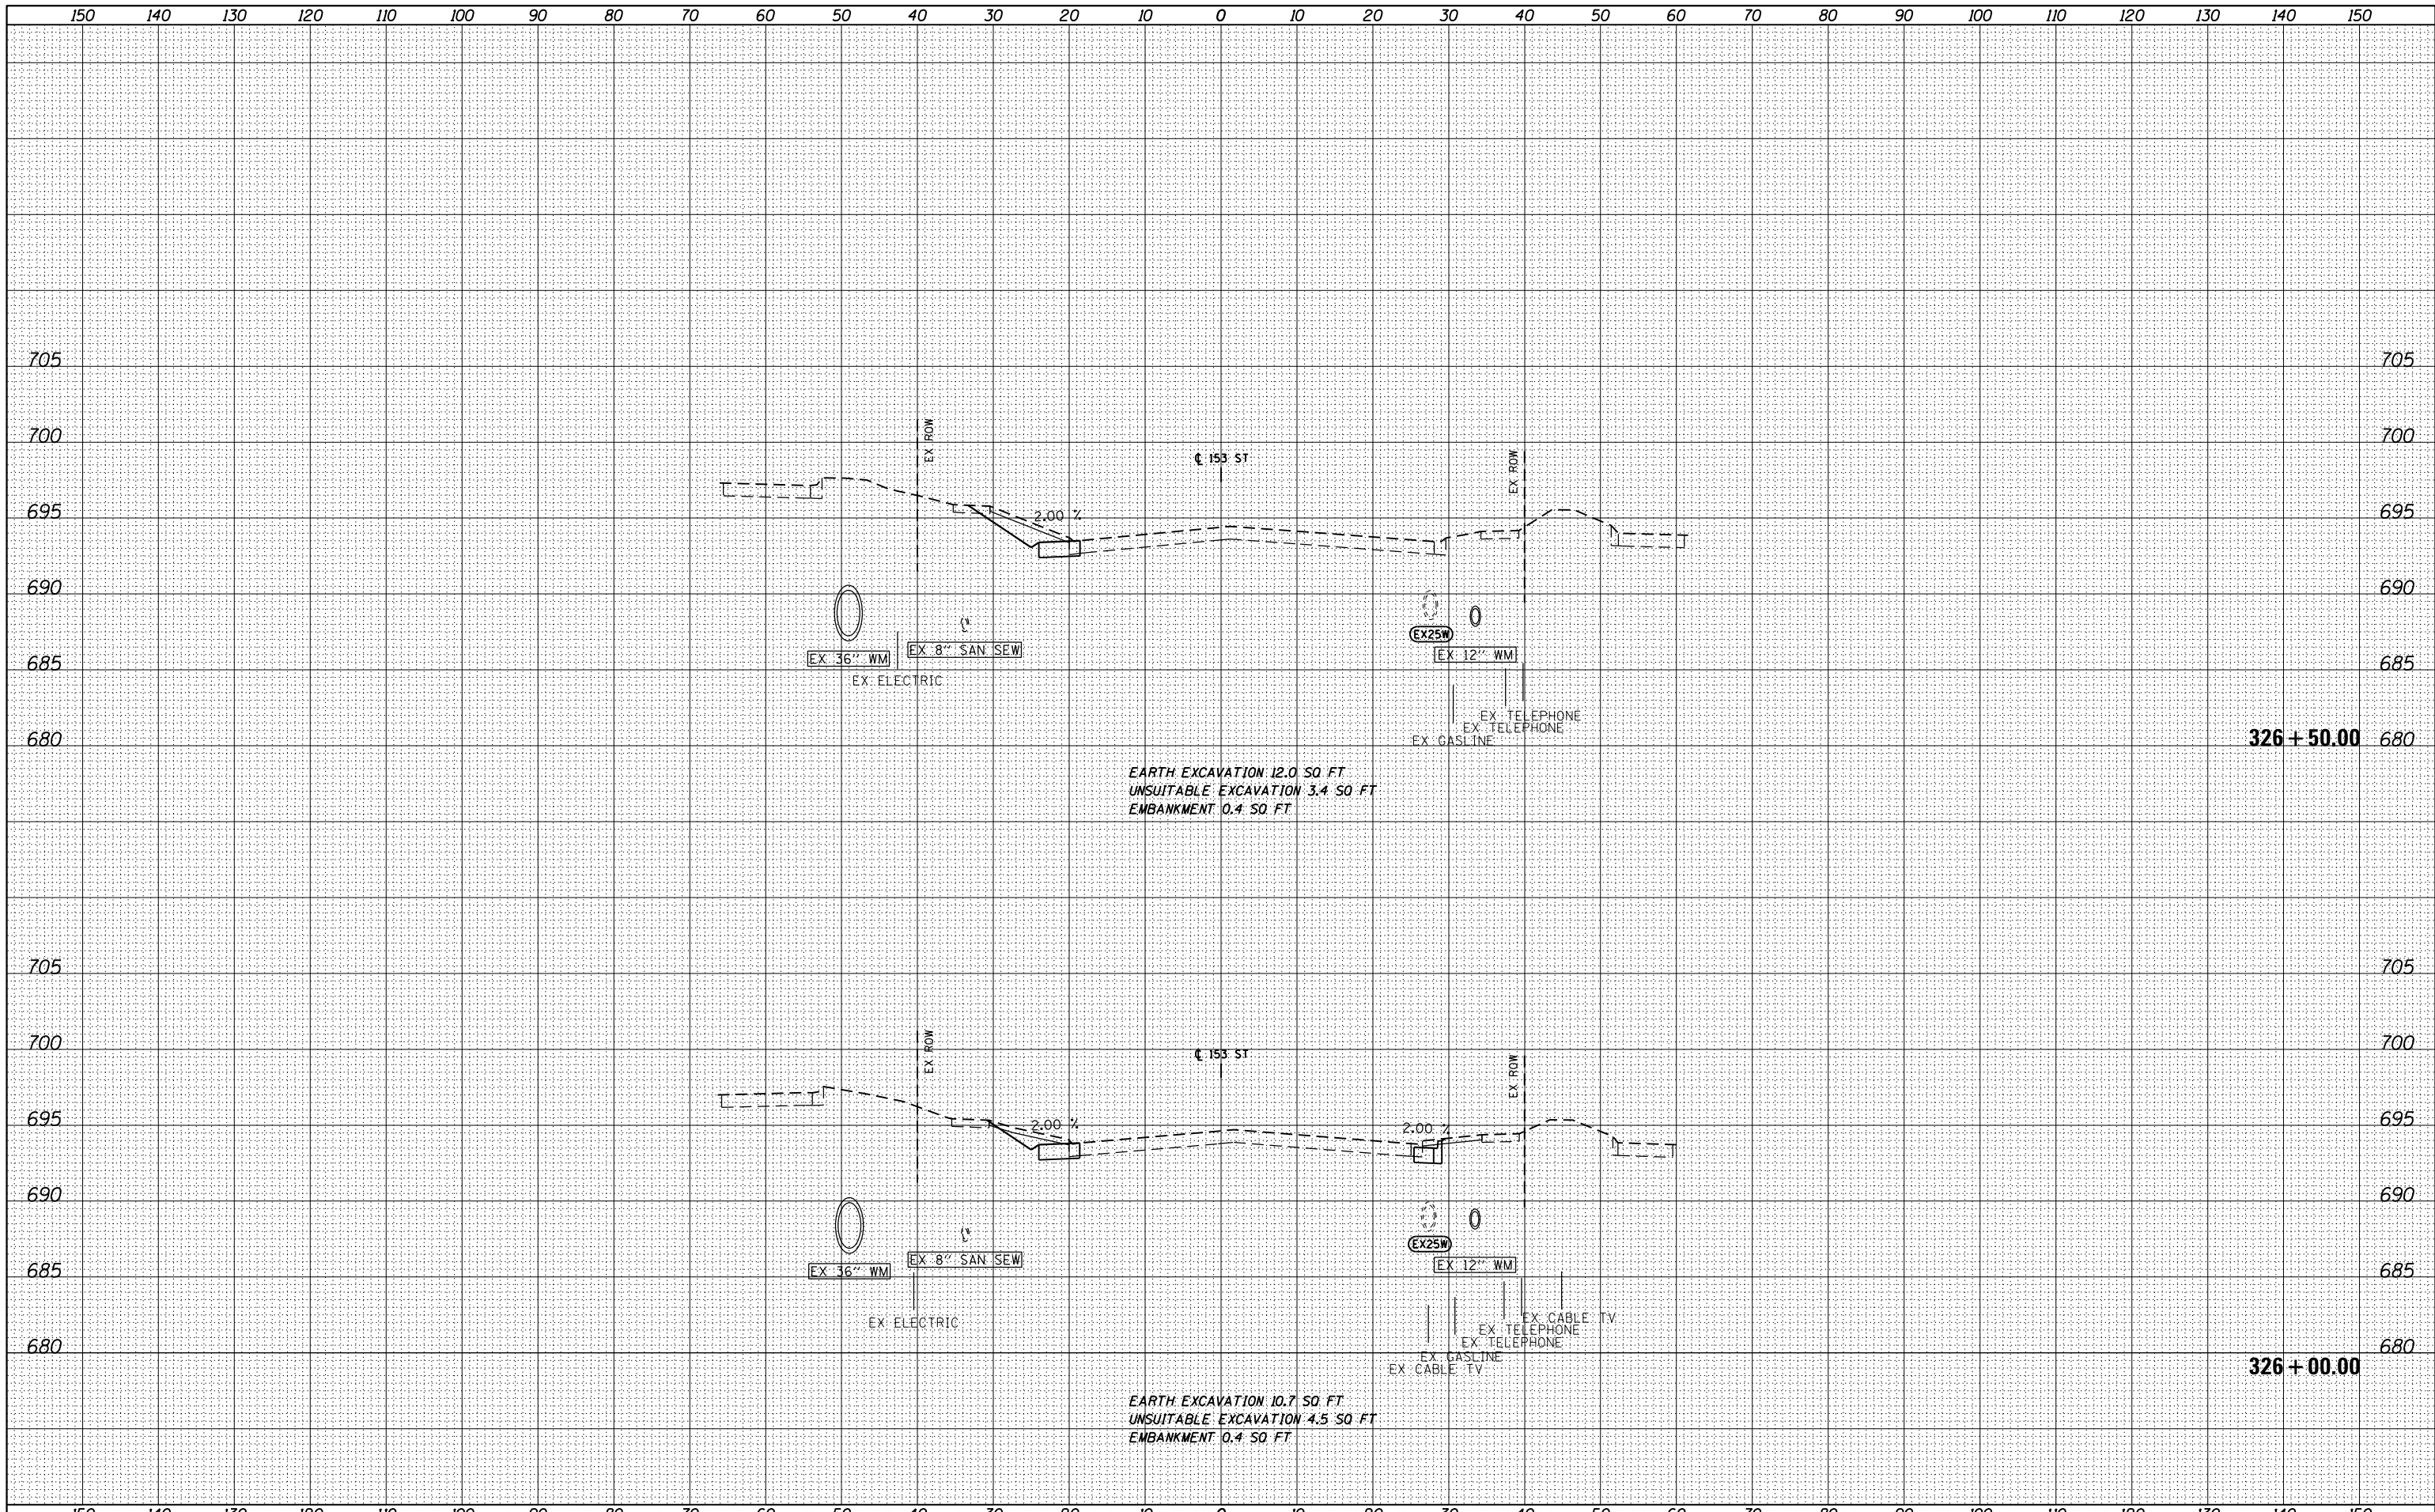

| | | | | | | | | | | |
|------------------------|---------------------------|-----------------------------|-------------------|---|--|-------------|---------------------------|--------|--------------------|-----------|
| FILE NAME = | USER NAME = Anthony.Plutz | DESIGNED - JCL | REVISED - | STATE OF ILLINOIS DEPARTMENT OF TRANSPORTATION | 153rd STREET TEMPORARY PAVEMENT CROSS SECTIONS SCALE: 1"=10'H; 1"=5'V SHEET NO. 4 OF 6 SHEETS STA. 326+00.00 TO STA. 326+50.00 | F.A.P. RTE. | SECTION | COUNTY | TOTAL SHEETS | SHEET NO. |
| D160M61-SHT-XSSH12.dgn | | DRAWN - JCL | REVISED - | | | 330 | 103R-4 | COOK | 877 | 669 |
| | | PLOT SCALE = 20.0000" / in. | CHECKED - MJT | | | REVISED - | XS-T153-04 | | CONTRACT NO. 60M61 | |
| | | PLOT DATE = 3/13/2013 | DATE - 03/13/2013 | | | REVISED - | ILLINOIS FED. AID PROJECT | | | |