


| | |
|-----------------|--|
| DATE | |
| BY | |
| FINISHED SURVEY | |
| PLOTTED | |
| TEMPLATE | |
| NOTE BOOK | |
| AREAS CHECKED | |
| NO. | |

| | |
|-----------------|--|
| DATE | |
| BY | |
| ORIGINAL SURVEY | |
| PLOTTED | |
| TEMPLATE | |
| NOTE BOOK | |
| AREAS CHECKED | |
| NO. | |

100 S. WACKER DR.
 CHICAGO, IL 60606
 TEL 312/939-1000
 FAX 312/939-4198

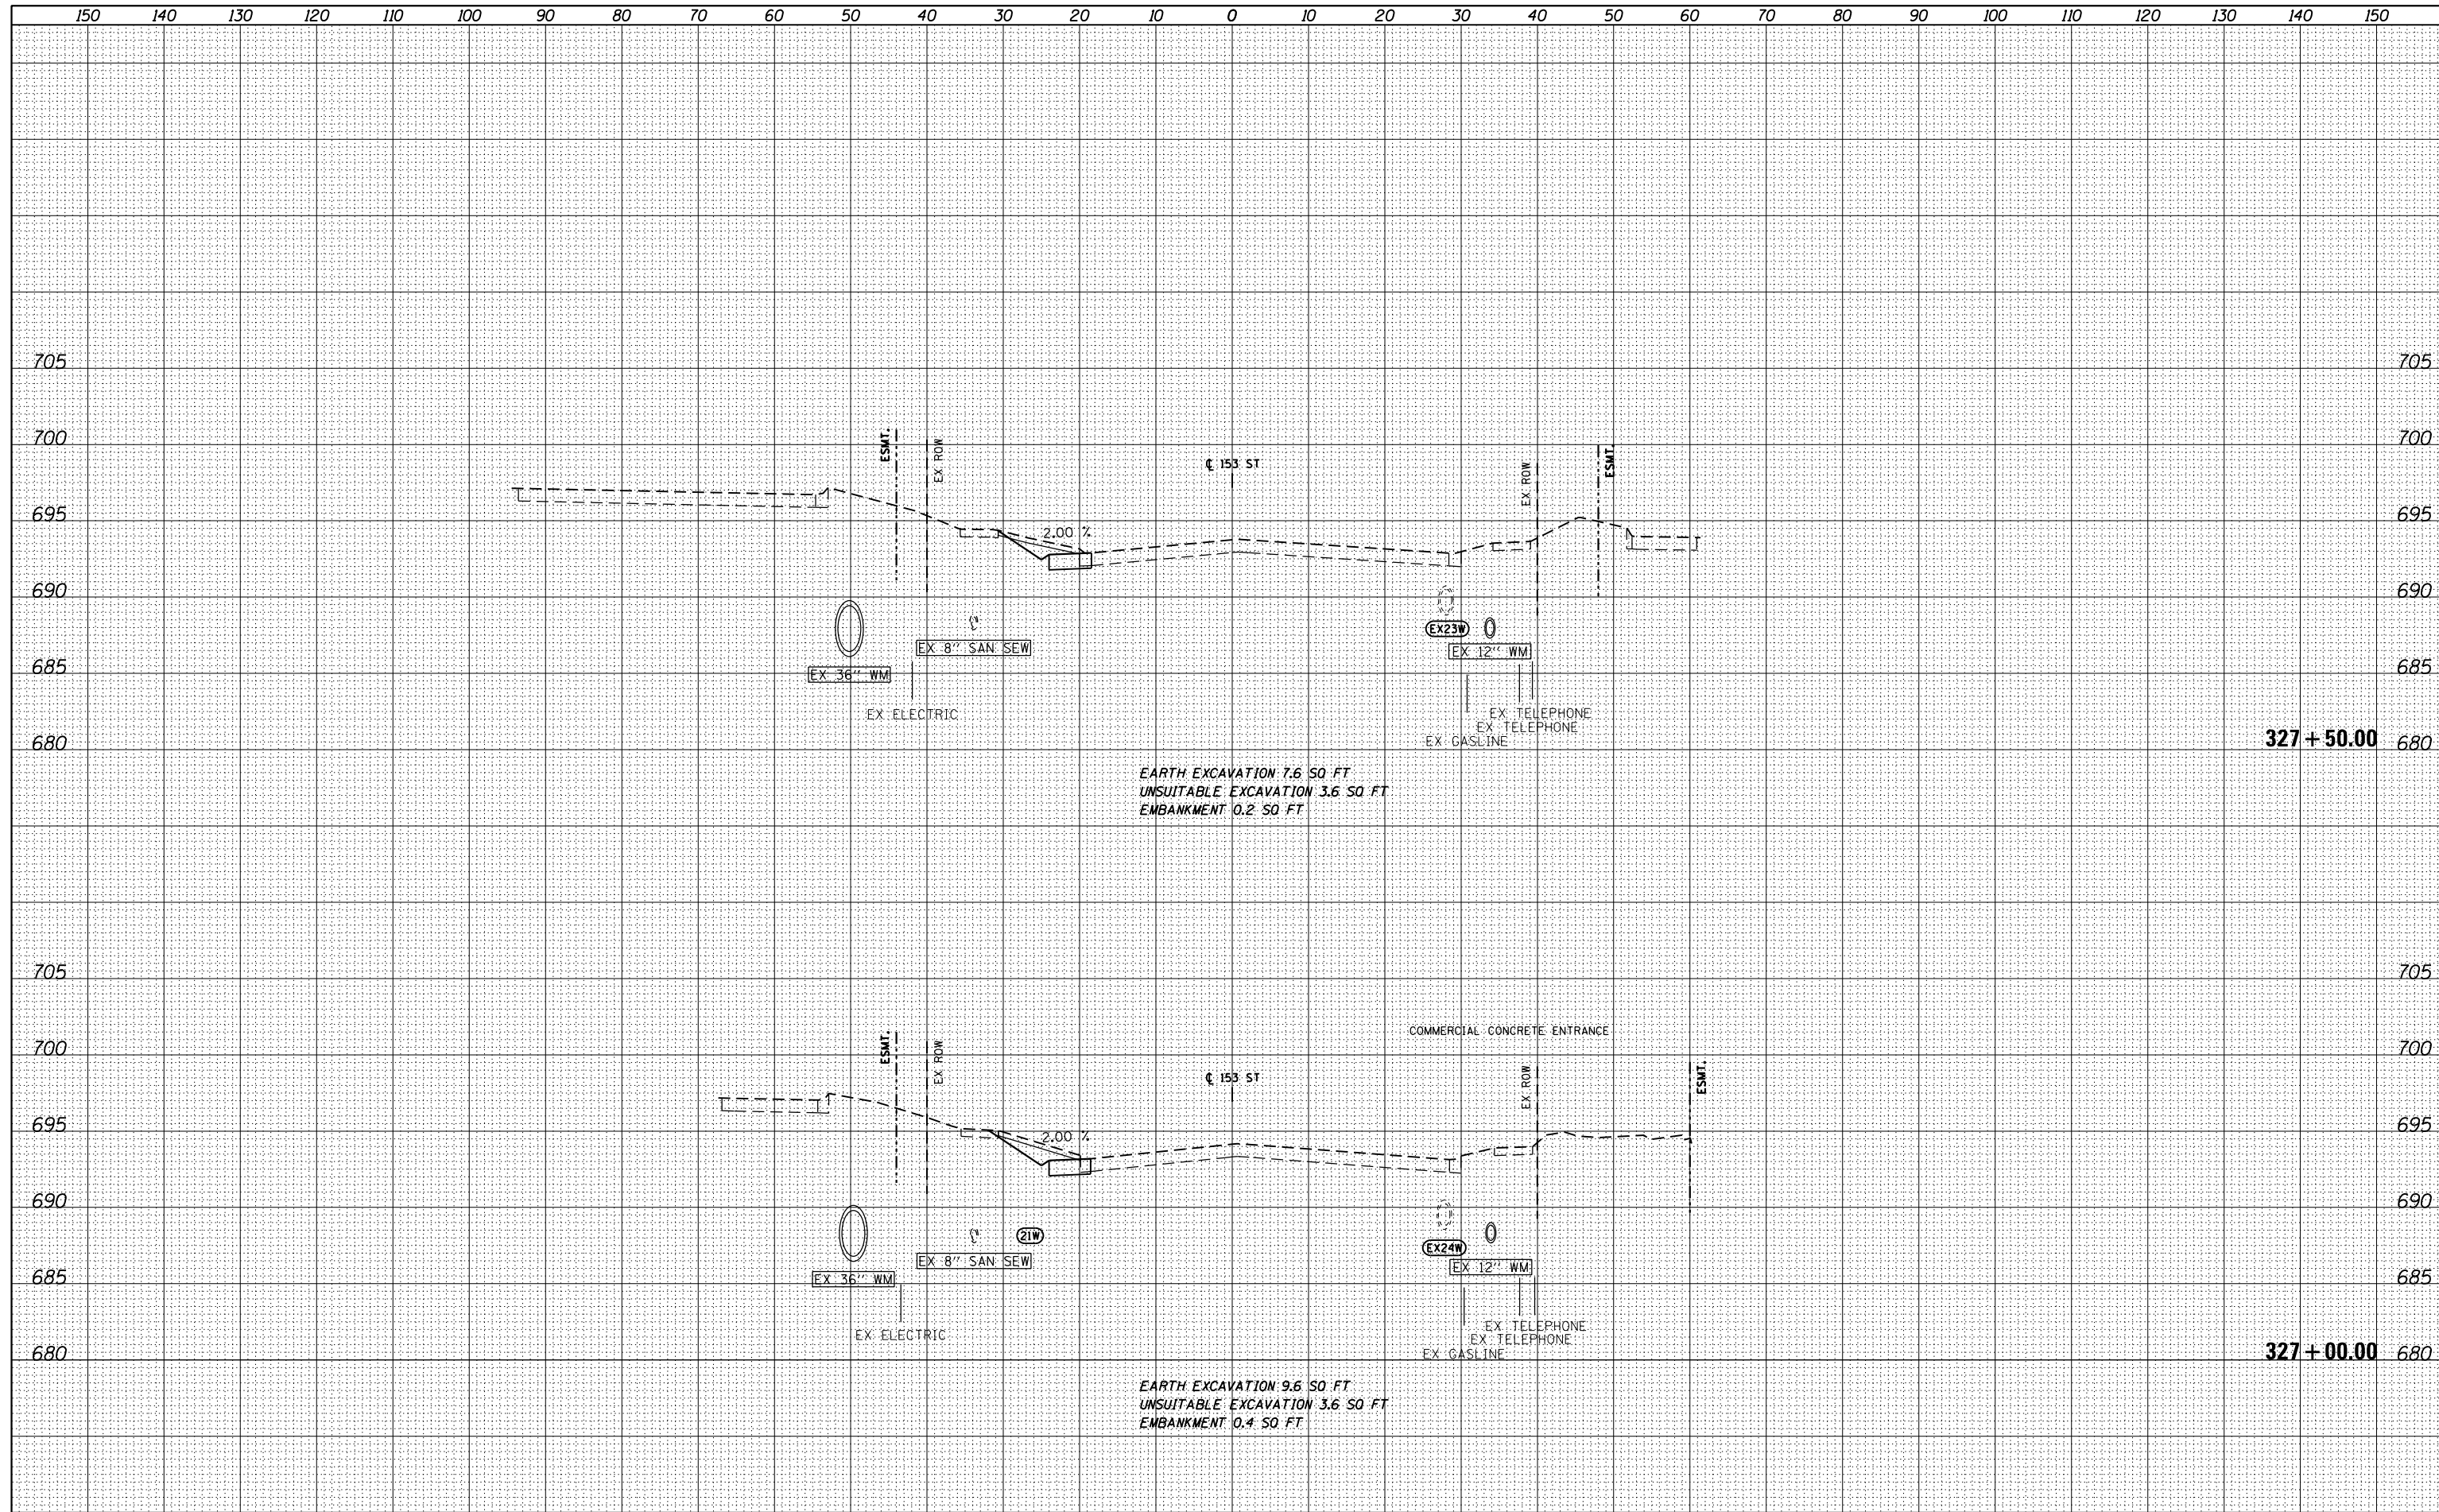

| | | | | | | | | | | |
|-------------------------------------|---------------------------|----------------|---------------------------|---|--|--------------------|----------------|-------------|------------------|---------------|
| FILE NAME = D:\60M61-SHT-XSHT12.dgn | USER NAME = Anthony.Plutz | DESIGNED - JCL | REVISIED - | STATE OF ILLINOIS DEPARTMENT OF TRANSPORTATION | 153rd STREET TEMPORARY PAVEMENT CROSS SECTIONS SCALE: 1"=10'H; 1"=5'V SHEET NO. 5 OF 6 SHEETS STA. 327+00.00 TO STA. 327+50.00 | F.A.P. RTE. 330 | SECTION 103R-4 | COUNTY COOK | TOTAL SHEETS 877 | SHEET NO. 670 |
| PLOT SCALE = 20.0000' / in. | CHECKED - MJT | REVISIED - | XS-T153-05 | | | CONTRACT NO. 60M61 | | | | |
| PLOT DATE = 3/13/2013 | DATE - 03/13/2013 | REVISIED - | ILLINOIS FED. AID PROJECT | | | | | | | |
| | | | | | | | | | | |