


DATE	
BY	
SURVEYED	
PLOTTED	
TEMPLATE	
AREAS CHECKED	
FINAL SURVEY NOTE BOOK NO.	

DATE	
BY	
SURVEYED	
PLOTTED	
TEMPLATE	
AREAS CHECKED	
ORIGINAL SURVEY NOTE BOOK NO.	

100 S. WACKER DR.
 CHICAGO, IL 60606
 TEL (312) 939-0000
 FAX (312) 939-4198

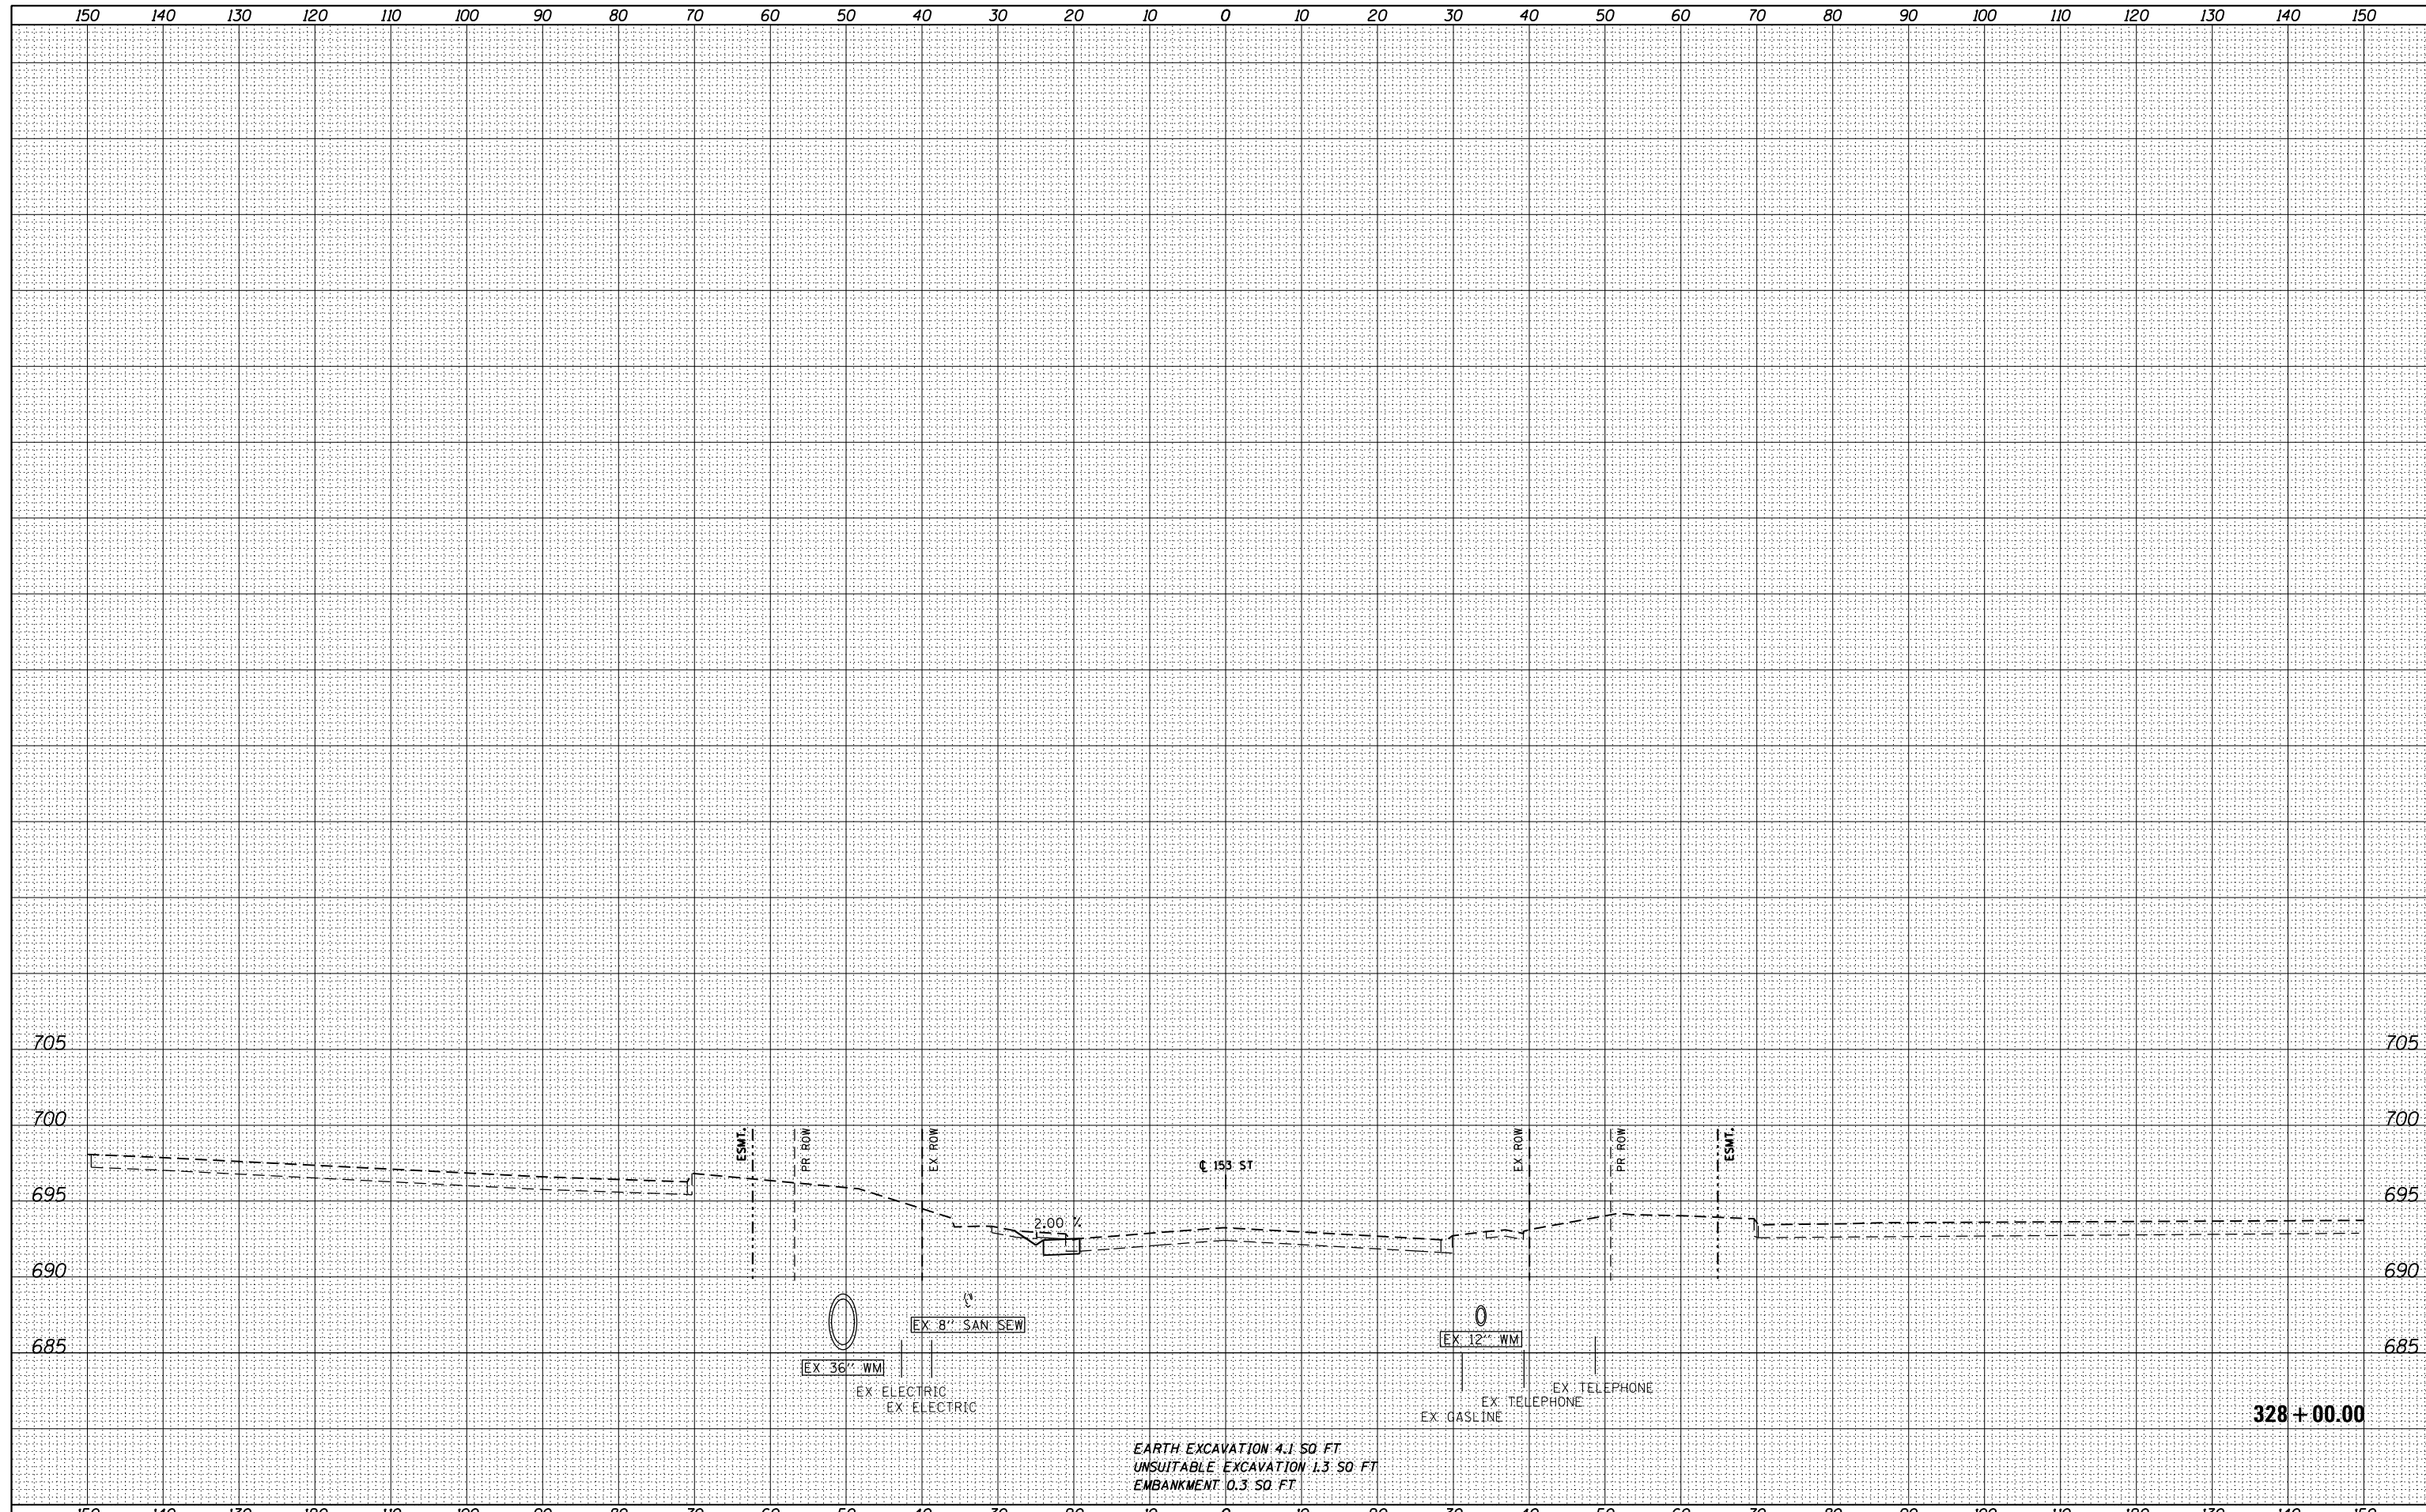

FILE NAME -	D:\160M61-SHT-XSSHT12.dgn
-------------	---------------------------

USER NAME -	Anthony.Plutz
DESIGNED -	JCL
DRAWN -	JCL
CHECKED -	MJT
DATE -	03/13/2013

REVISED -	
REVISED -	
REVISED -	
REVISED -	

STATE OF ILLINOIS
DEPARTMENT OF TRANSPORTATION

153rd STREET TEMPORARY PAVEMENT CROSS SECTIONS

SCALE: 1"=10'H, 1"=5' V | SHEET NO. 6 OF 6 SHEETS | STA. 328+00.00 TO STA. 328+00.00

F.A.P. RTE.	SECTION	COUNTY	TOTAL SHEETS	SHEET NO.
330	103R-4	COOK	877	671
XS-T153-06			CONTRACT NO. 60M61	
ILLINOIS FED. AID PROJECT				