


| | |
|---------------|------|
| BY | DATE |
| SURVEYED | |
| PLOTTED | |
| TEMPLATE | |
| AREAS CHECKED | |
| FINAL SURVEY | |
| NOTE BOOK | |
| NO. | |

| | |
|-----------------|------|
| BY | DATE |
| SURVEYED | |
| PLOTTED | |
| TEMPLATE | |
| AREAS CHECKED | |
| ORIGINAL SURVEY | |
| NOTE BOOK | |
| NO. | |

100 S. WACKER DR.
 CHICAGO, IL 60606
 TEL 312/939-4000
 FAX 312/939-4198

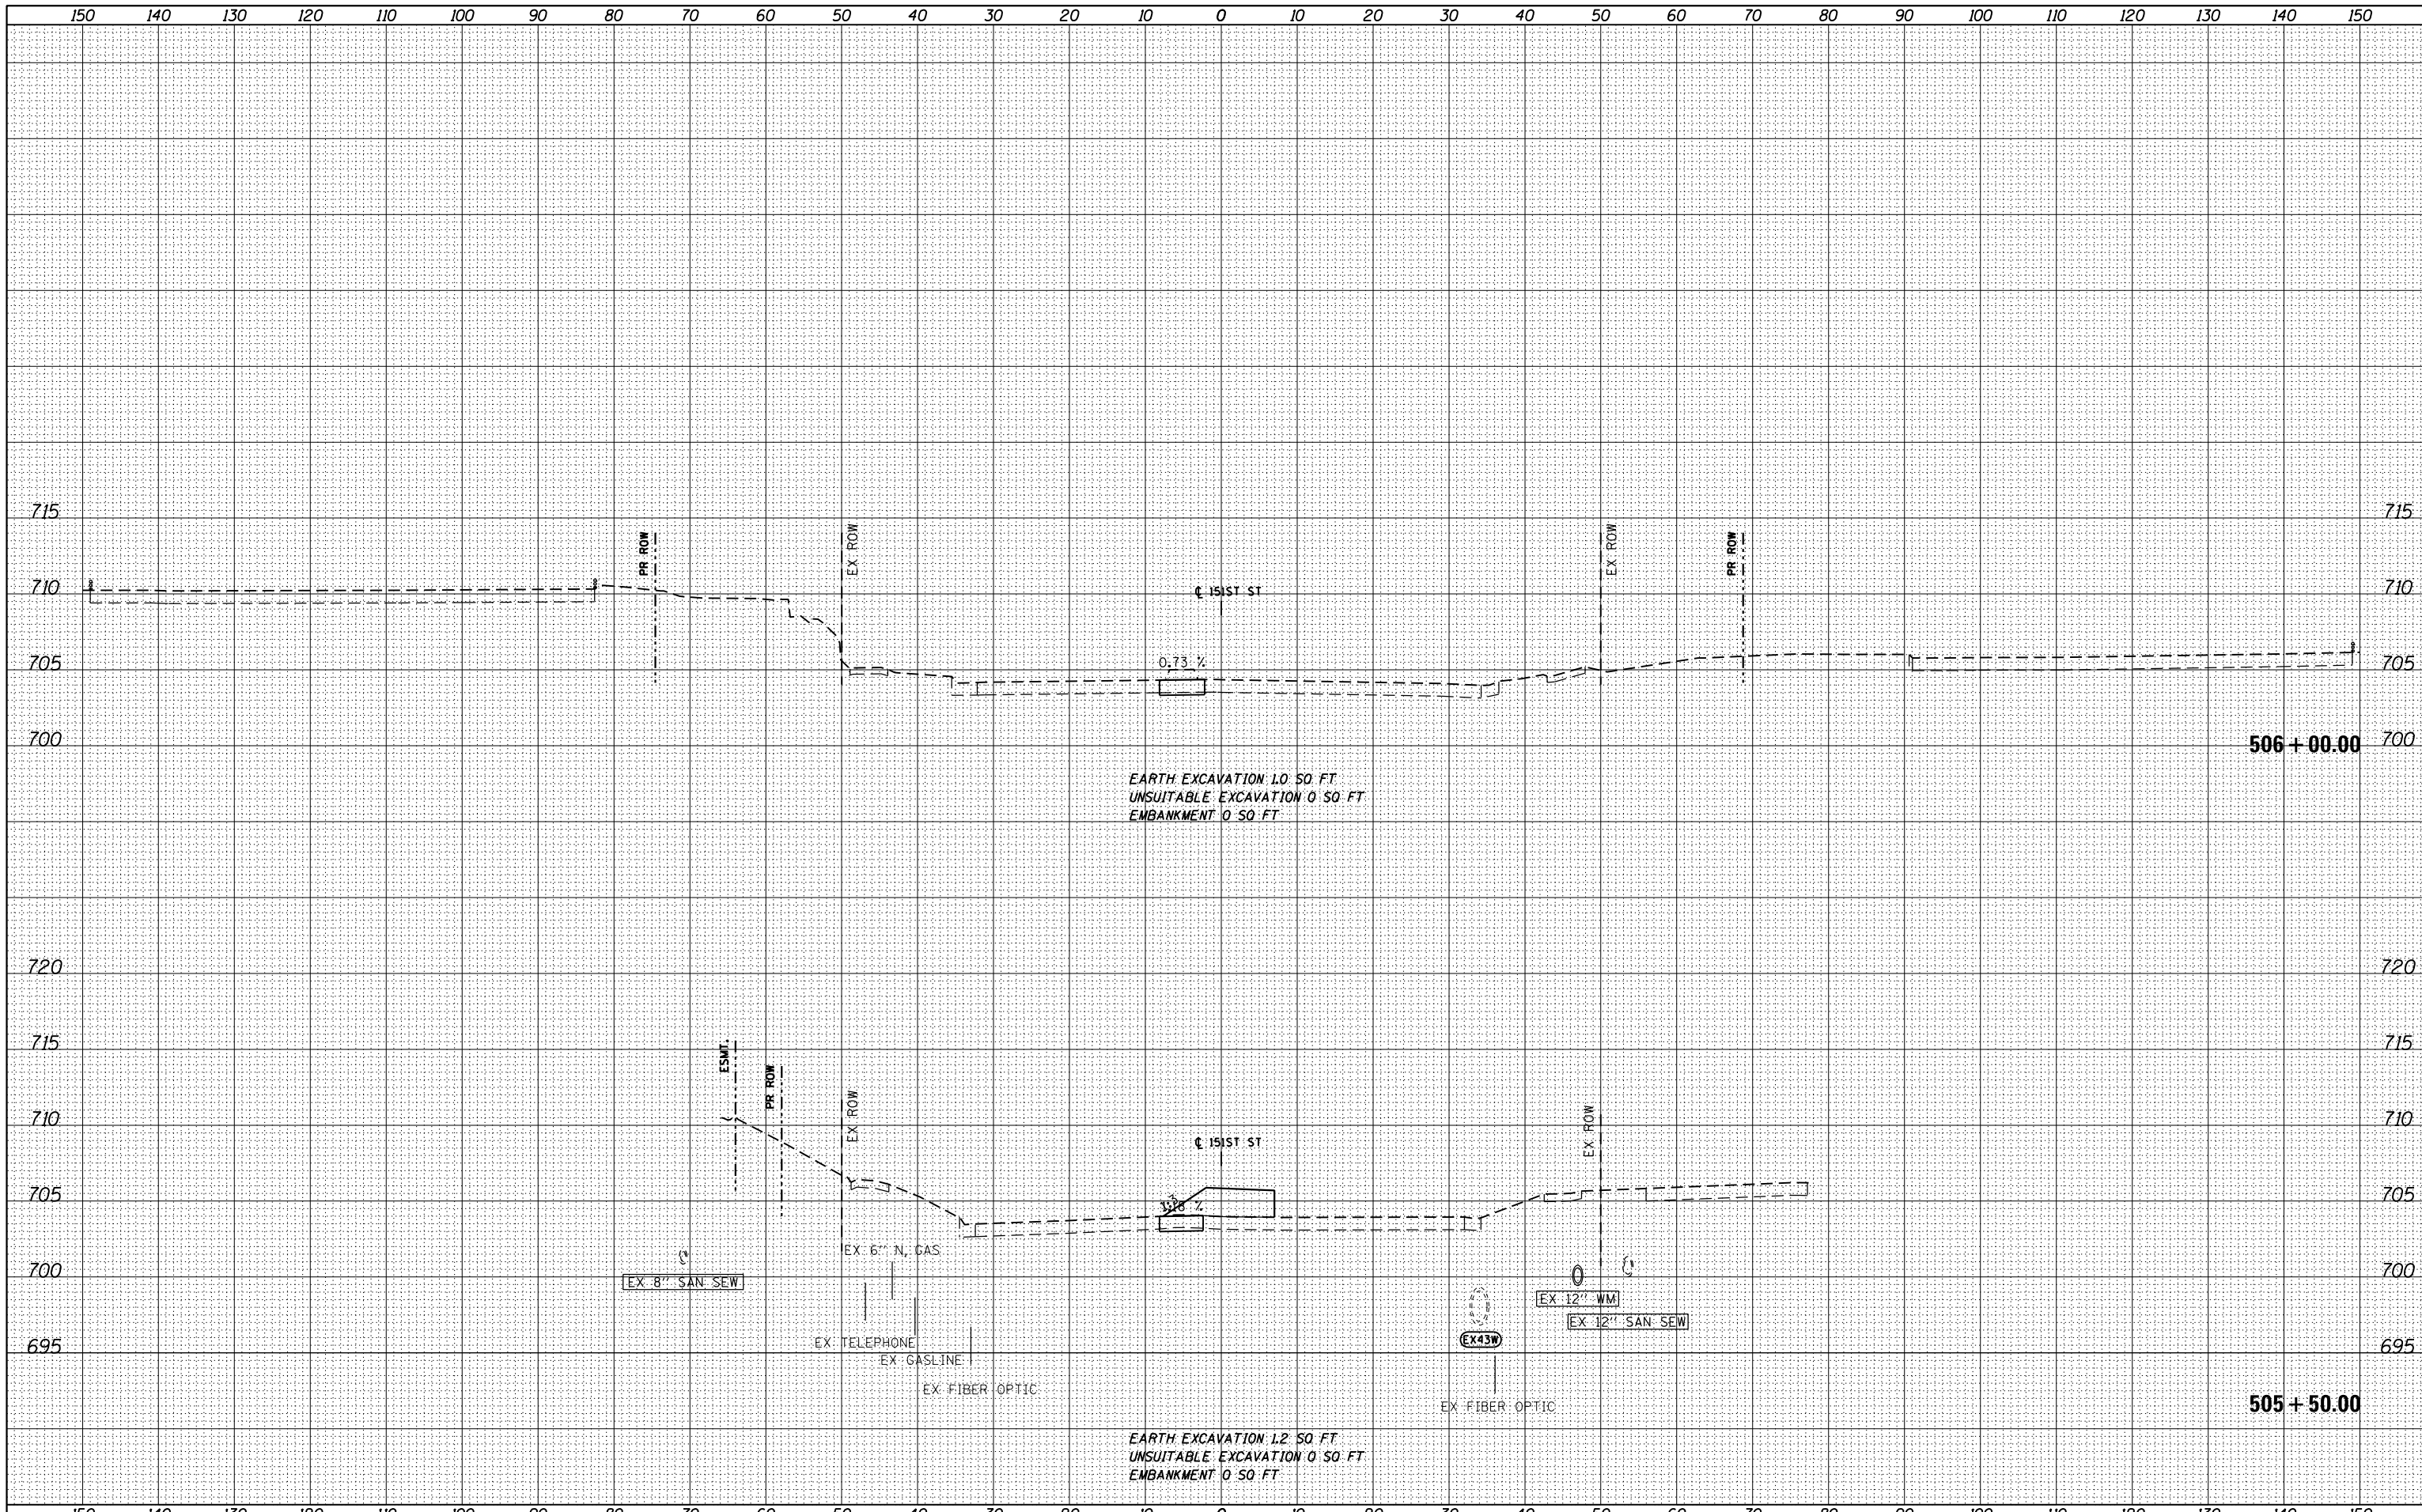

| | | | | | | | | | | | | |
|-----------------------------|---------------------------|-------------------|-----------|---|---|--------|------|---|---------|--------|--------------|-----------|
| FILE NAME = | USER NAME = Anthony.Plutz | DESIGNED - JCL | REVISED - | STATE OF ILLINOIS DEPARTMENT OF TRANSPORTATION | 151st STREET TEMPORARY PAVEMENT CROSS SECTIONS | | | F.A.P. RTE. | SECTION | COUNTY | TOTAL SHEETS | SHEET NO. |
| D160M61-SHT-XSSH113.dgn | | DRAWN - JCL | REVISED - | | 330 | 103R-4 | COOK | 877 | 674 | | | |
| PLOT SCALE = 20.0000' / in. | | CHECKED - MJT | REVISED - | | XS-T151-03 | | | CONTRACT NO. 60M61 | | | | |
| PLOT DATE = 3/13/2013 | | DATE - 03/13/2013 | REVISED - | | SCALE: 1"=10'H; 1"=5' | | | SHEET NO. 3 OF 11 SHEETS STA. 505+50.00 TO STA. 506+00.00 | | | | |

ILLINOIS FED. AID PROJECT