


DATE	
BY	
SURVEYED	
PLOTTED	
TEMPLATE	
AREAS CHECKED	
FINAL SURVEY	
NOTE BOOK NO.	

DATE	
BY	
SURVEYED	
PLOTTED	
TEMPLATE	
AREAS CHECKED	
ORIGINAL SURVEY	
NOTE BOOK NO.	

100 S WACKER DR.  
CHICAGO, IL 60606  
TEL 312/939-1000  
FAX 312/939-4198

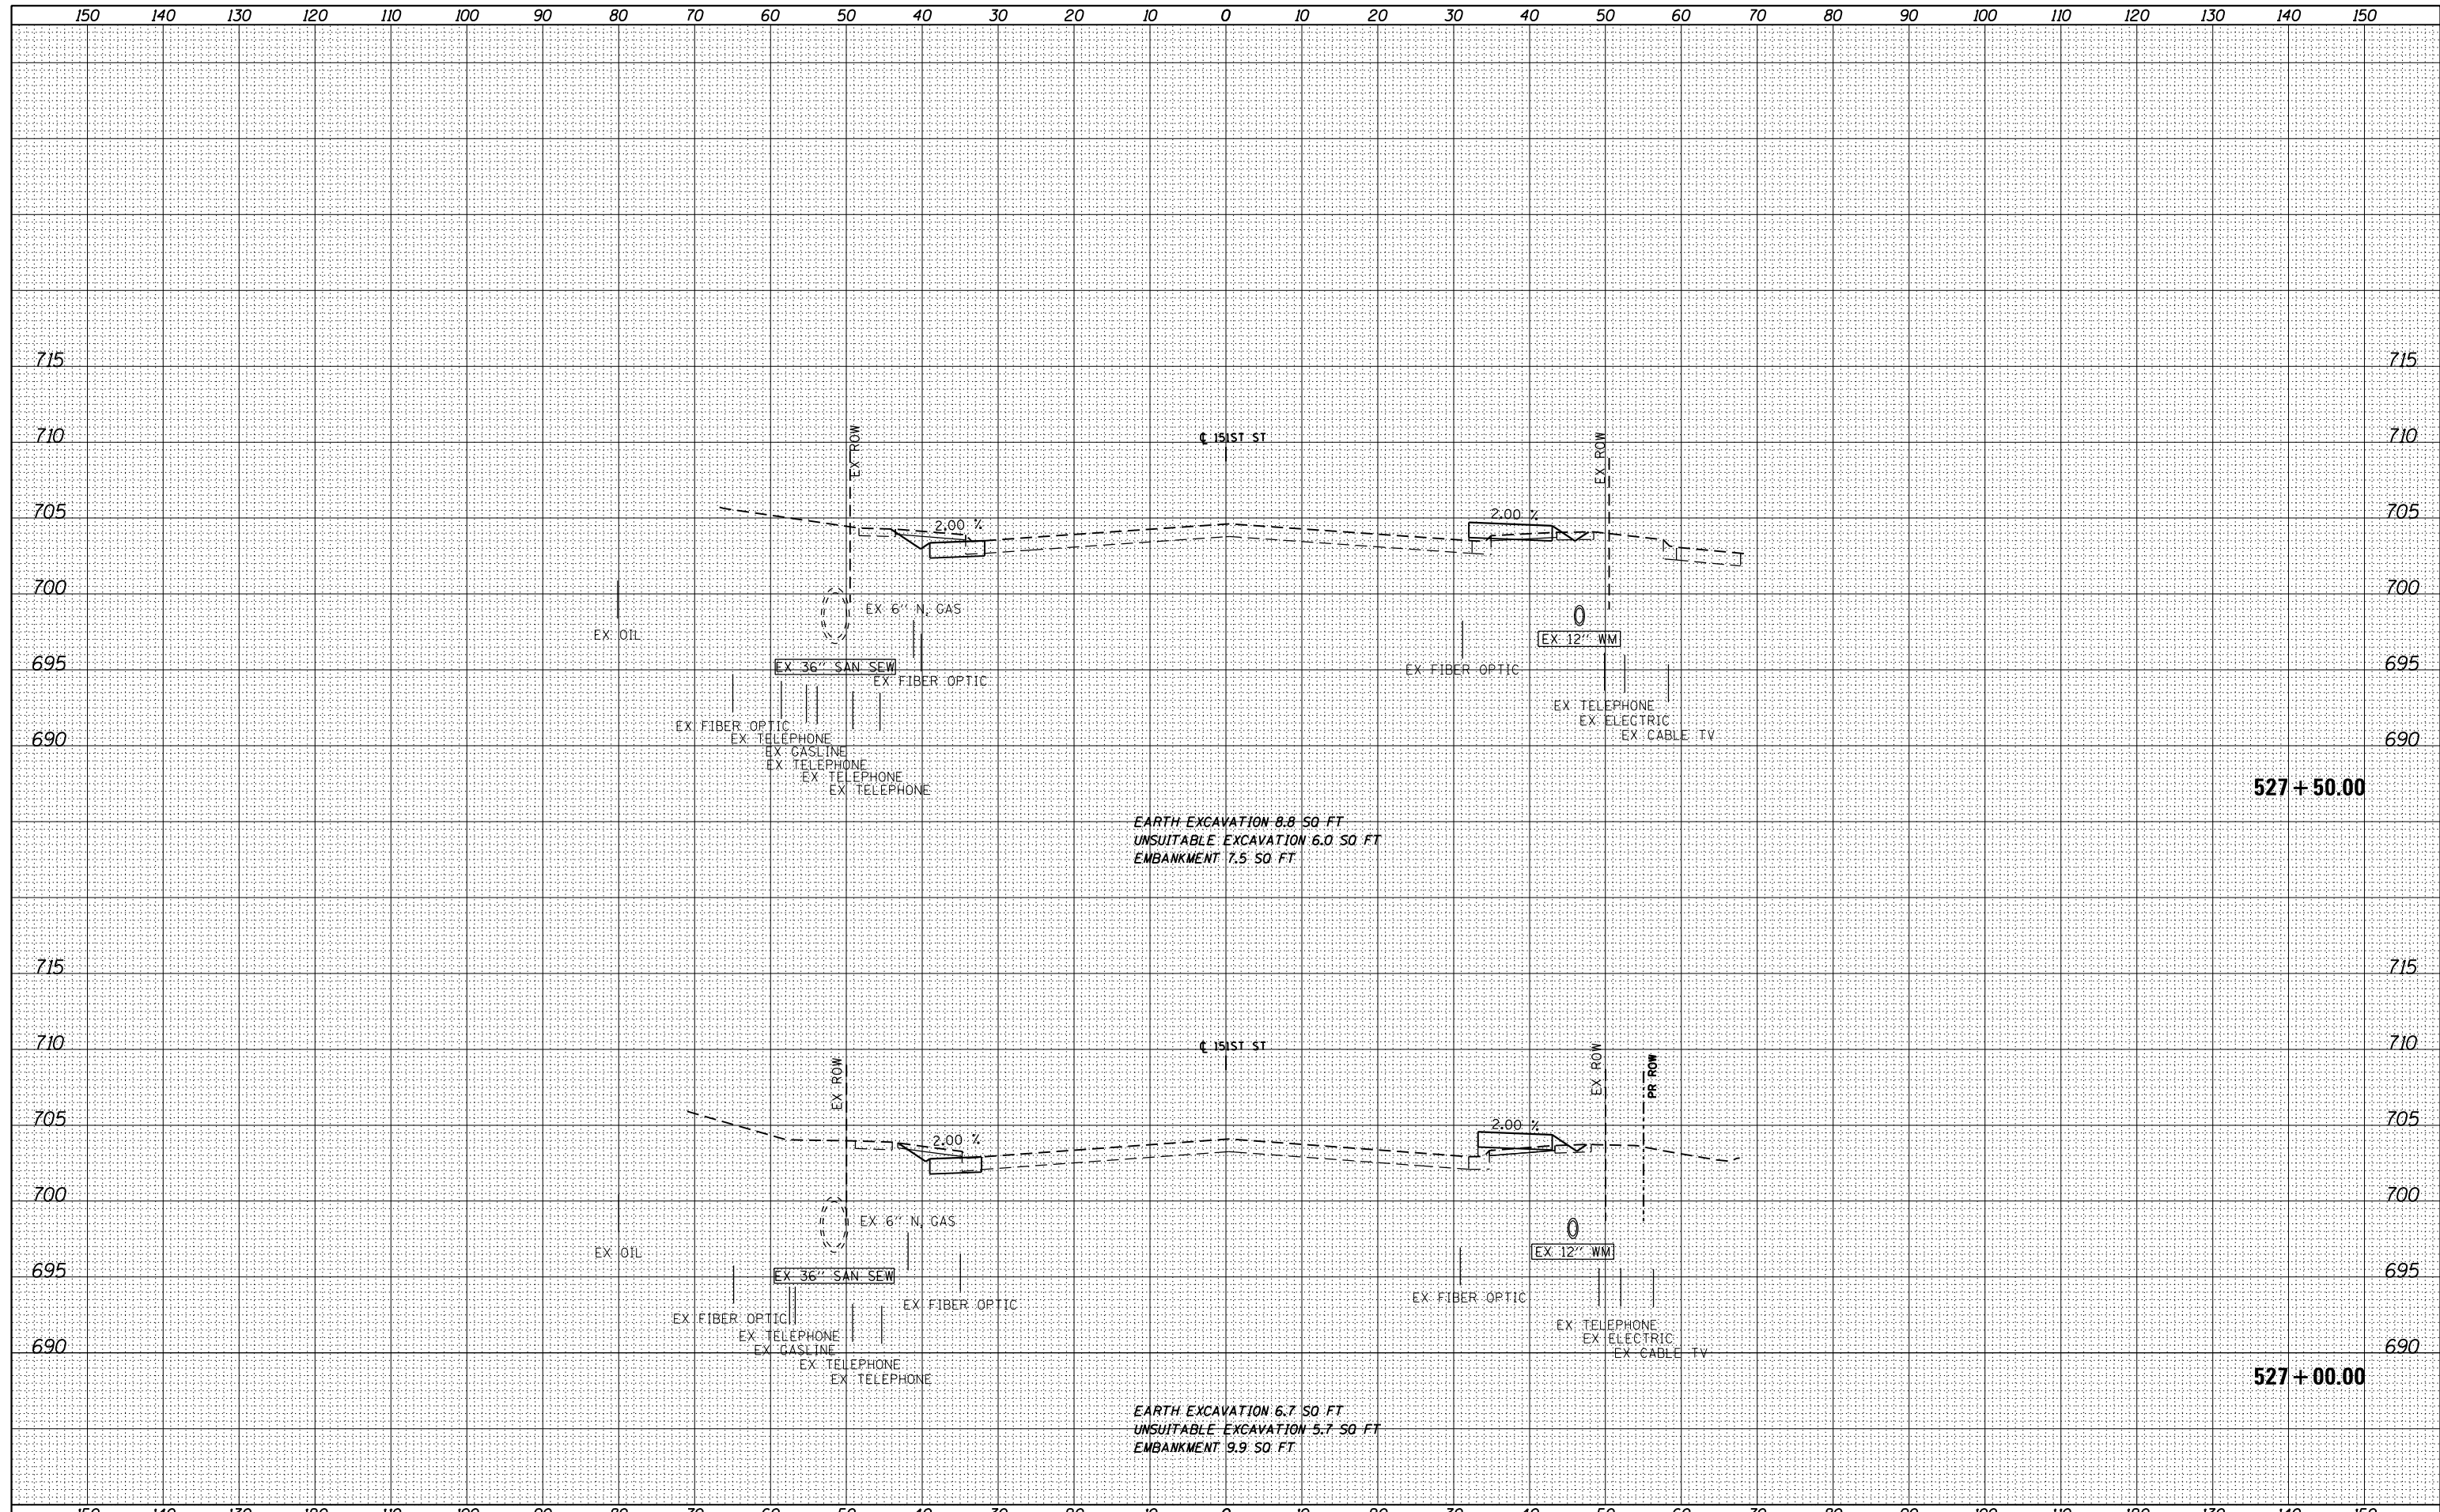

FILE NAME = D160M61-SHT-XSSH113.dgn	USER NAME = Anthony.Plutz	DESIGNED - JCL	REVISED -	<b>STATE OF ILLINOIS          DEPARTMENT OF TRANSPORTATION</b>  <b>151st STREET TEMPORARY PAVEMENT CROSS SECTIONS</b>	F.A.P. RTE. 330	SECTION 103R-4	COUNTY COOK	TOTAL SHEETS 877	SHEET NO. 676
	PLOT SCALE = 20.0000' / in.	CHECKED - MJT	REVISED -		SCALE: 1"=10'H; 1"=5'	XS-T151-05		CONTRACT NO. 60M61	
	PLOT DATE = 3/13/2013	DATE = 03/13/2013	REVISED -		SHEET NO. 5 OF 11 SHEETS	STA. 527+00.00 TO STA. 527+50.00		ILLINOIS FED. AID PROJECT	
					ILLINOIS FED. AID PROJECT				