


DATE	
BY	
FINISHED SURVEY	
NOTED SURVEY	
PLOTTED SURVEY	
TEMPLATE SURVEY	
AREAS SURVEY	
CHECKED SURVEY	

DATE	
BY	
ORIGINAL SURVEY	
NOTED SURVEY	
PLOTTED SURVEY	
TEMPLATE SURVEY	
AREAS SURVEY	
CHECKED SURVEY	

100 S. WACKER DR.  
 CHICAGO, IL 60606  
 TEL 312/939-4000  
 FAX 312/939-4098

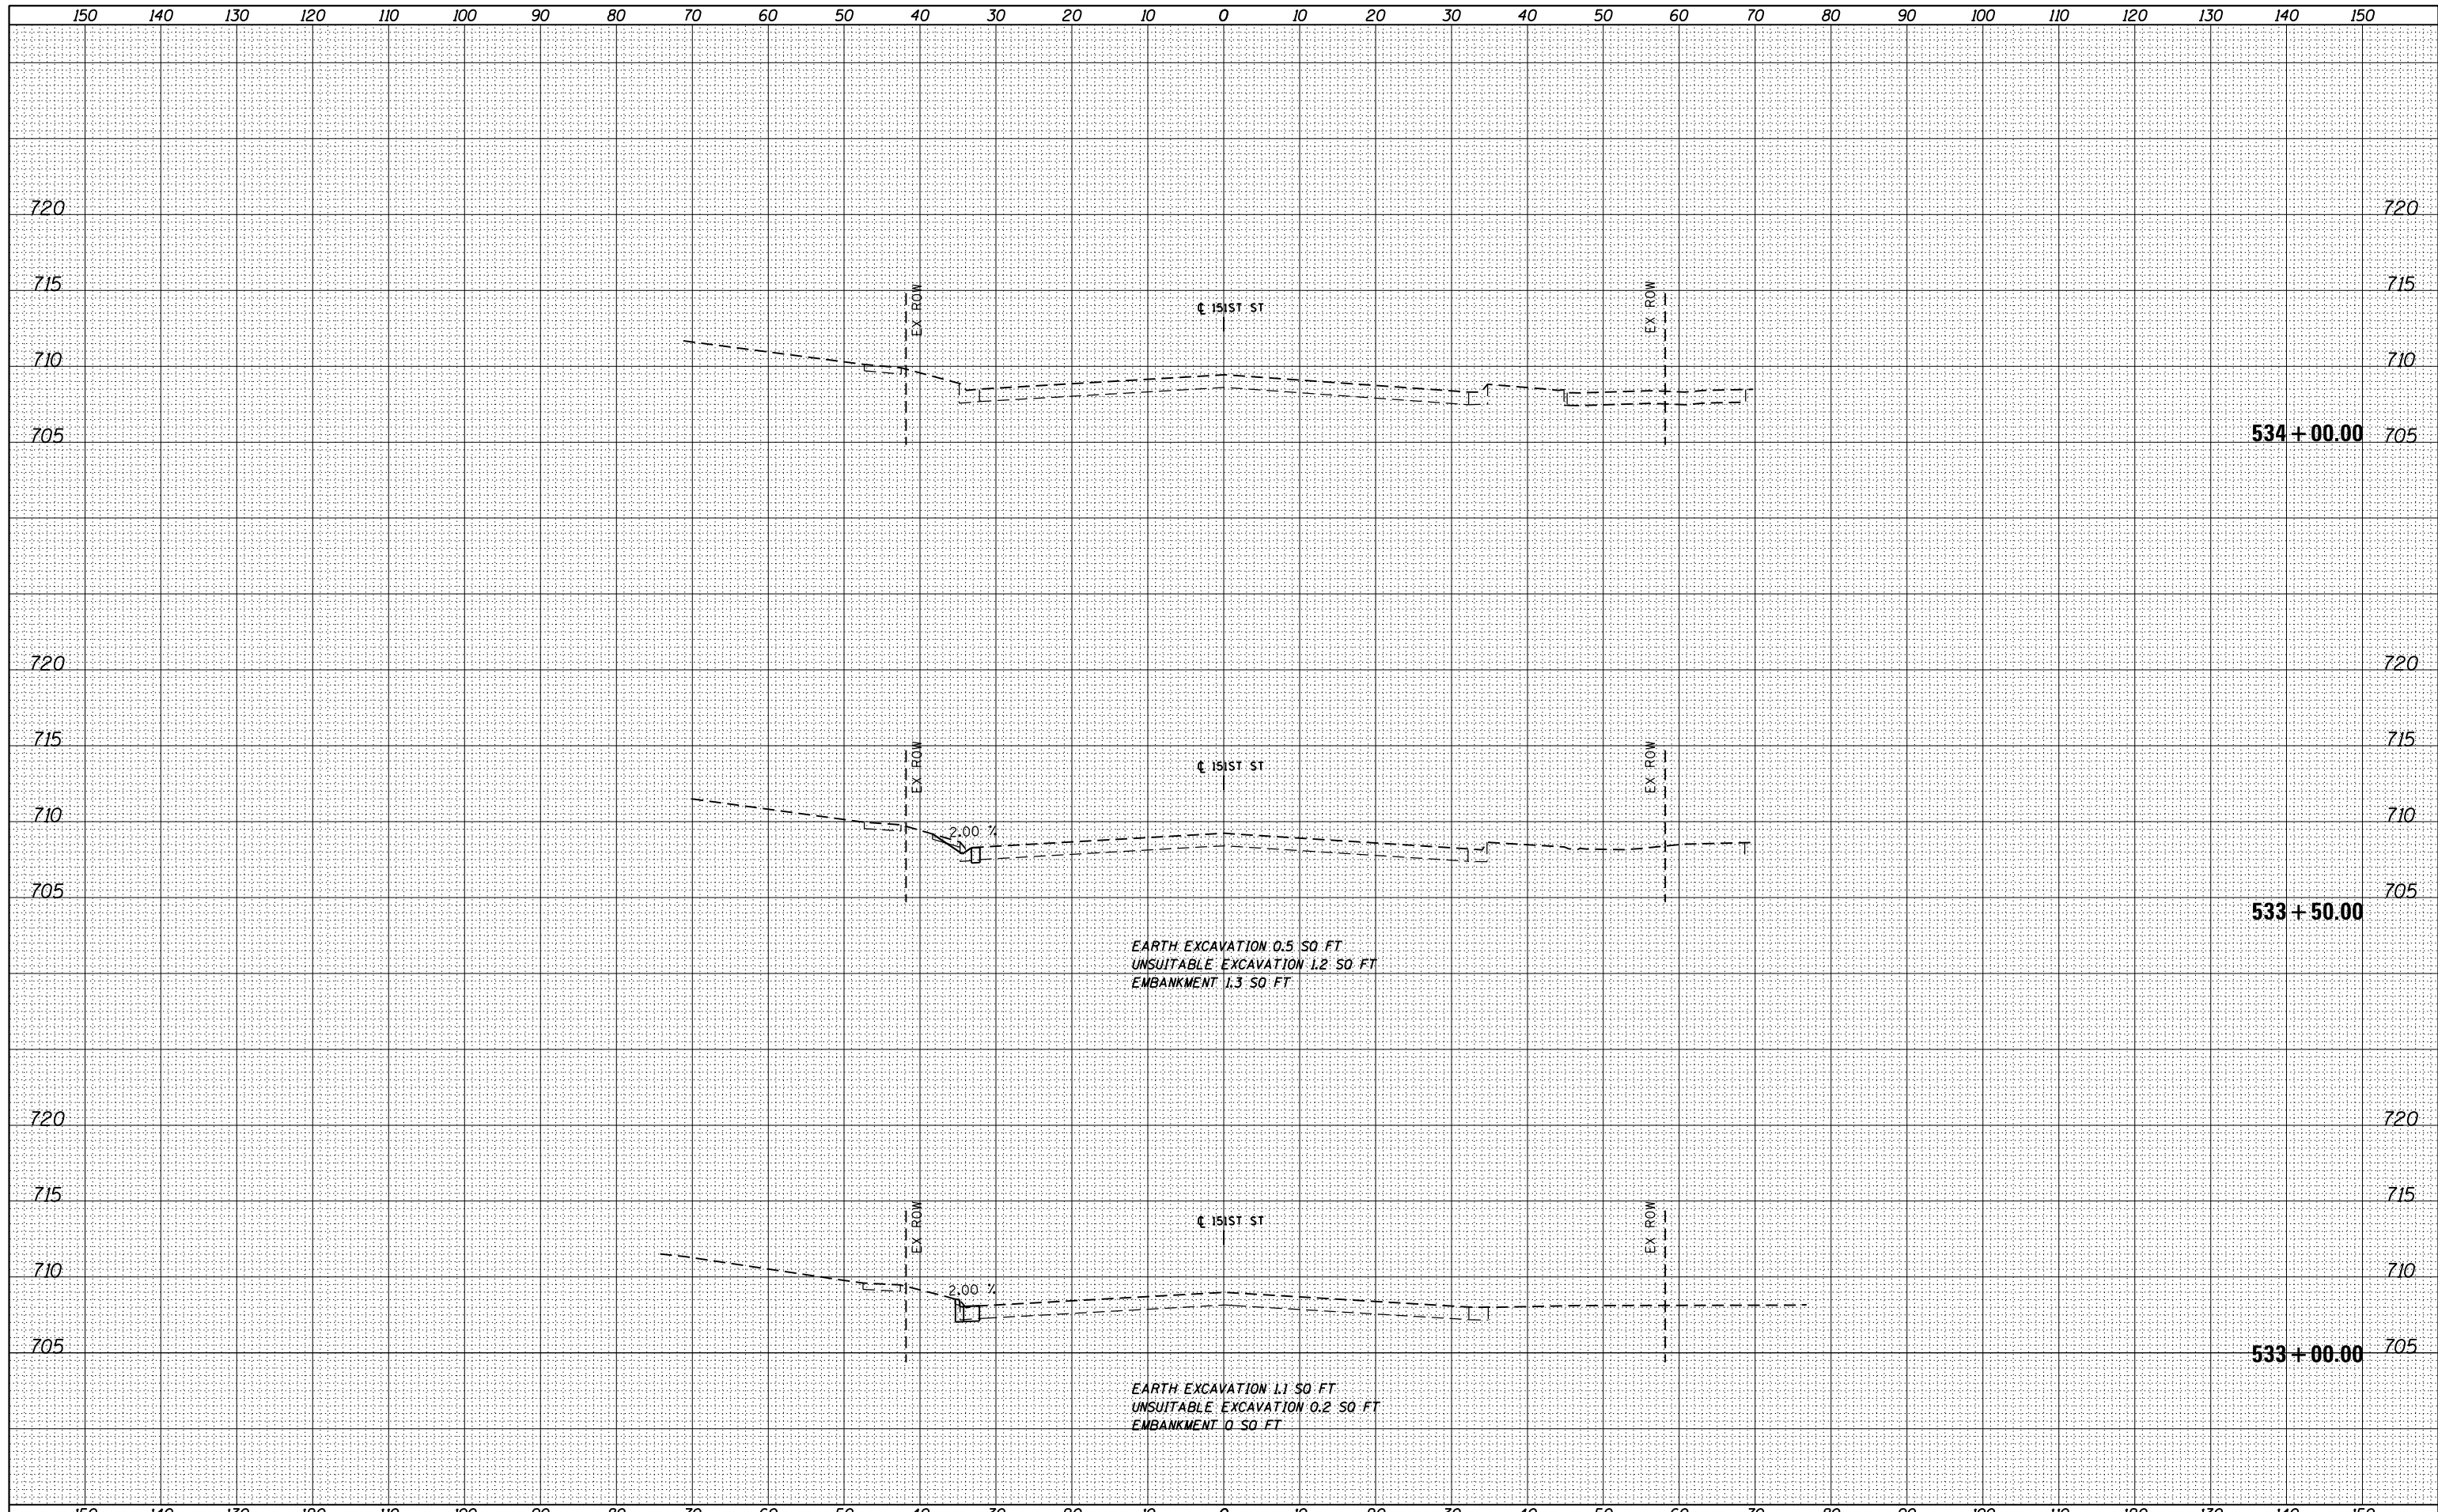

FILE NAME = D:\6061-SHT-XSSH113.dgn	USER NAME = Anthony.Plutz	DESIGNED - JCL	REVISOR -	<b>STATE OF ILLINOIS</b> <b>DEPARTMENT OF TRANSPORTATION</b> <b>151st STREET TEMPORARY PAVEMENT CROSS SECTIONS</b> SCALE: 1"=10'H; 1"=5'V SHEET NO. 11 OF 11 SHEETS STA. 533+00.00 TO STA. 534+00.00	F.A.P. RTE. 330	SECTION 103R-4	COUNTY COOK	TOTAL SHEETS 877	SHEET NO. 682
		DRAWN - JCL	REVISOR -		XS-T151-11		CONTRACT NO. 60M61		ILLINOIS FED. AID PROJECT
		CHECKED - MJT	REVISOR -						
		DATE - 03/13/2013	REVISOR -						