


BY		DATE
FINAL SURVEY	SURVEYED	DATE
NOTE BOOK NO.	PLOTTED	
	TEMPLATE AREAS CHECKED	

BY		DATE
ORIGINAL SURVEY	SURVEYED	DATE
NOTE BOOK NO.	PLOTTED	
	TEMPLATE AREAS CHECKED	

100 S. WACKER DR.
 SUITE 2000
 CHICAGO, IL 60606
 TEL: 312/527-5500
 FAX: 312/527-0198

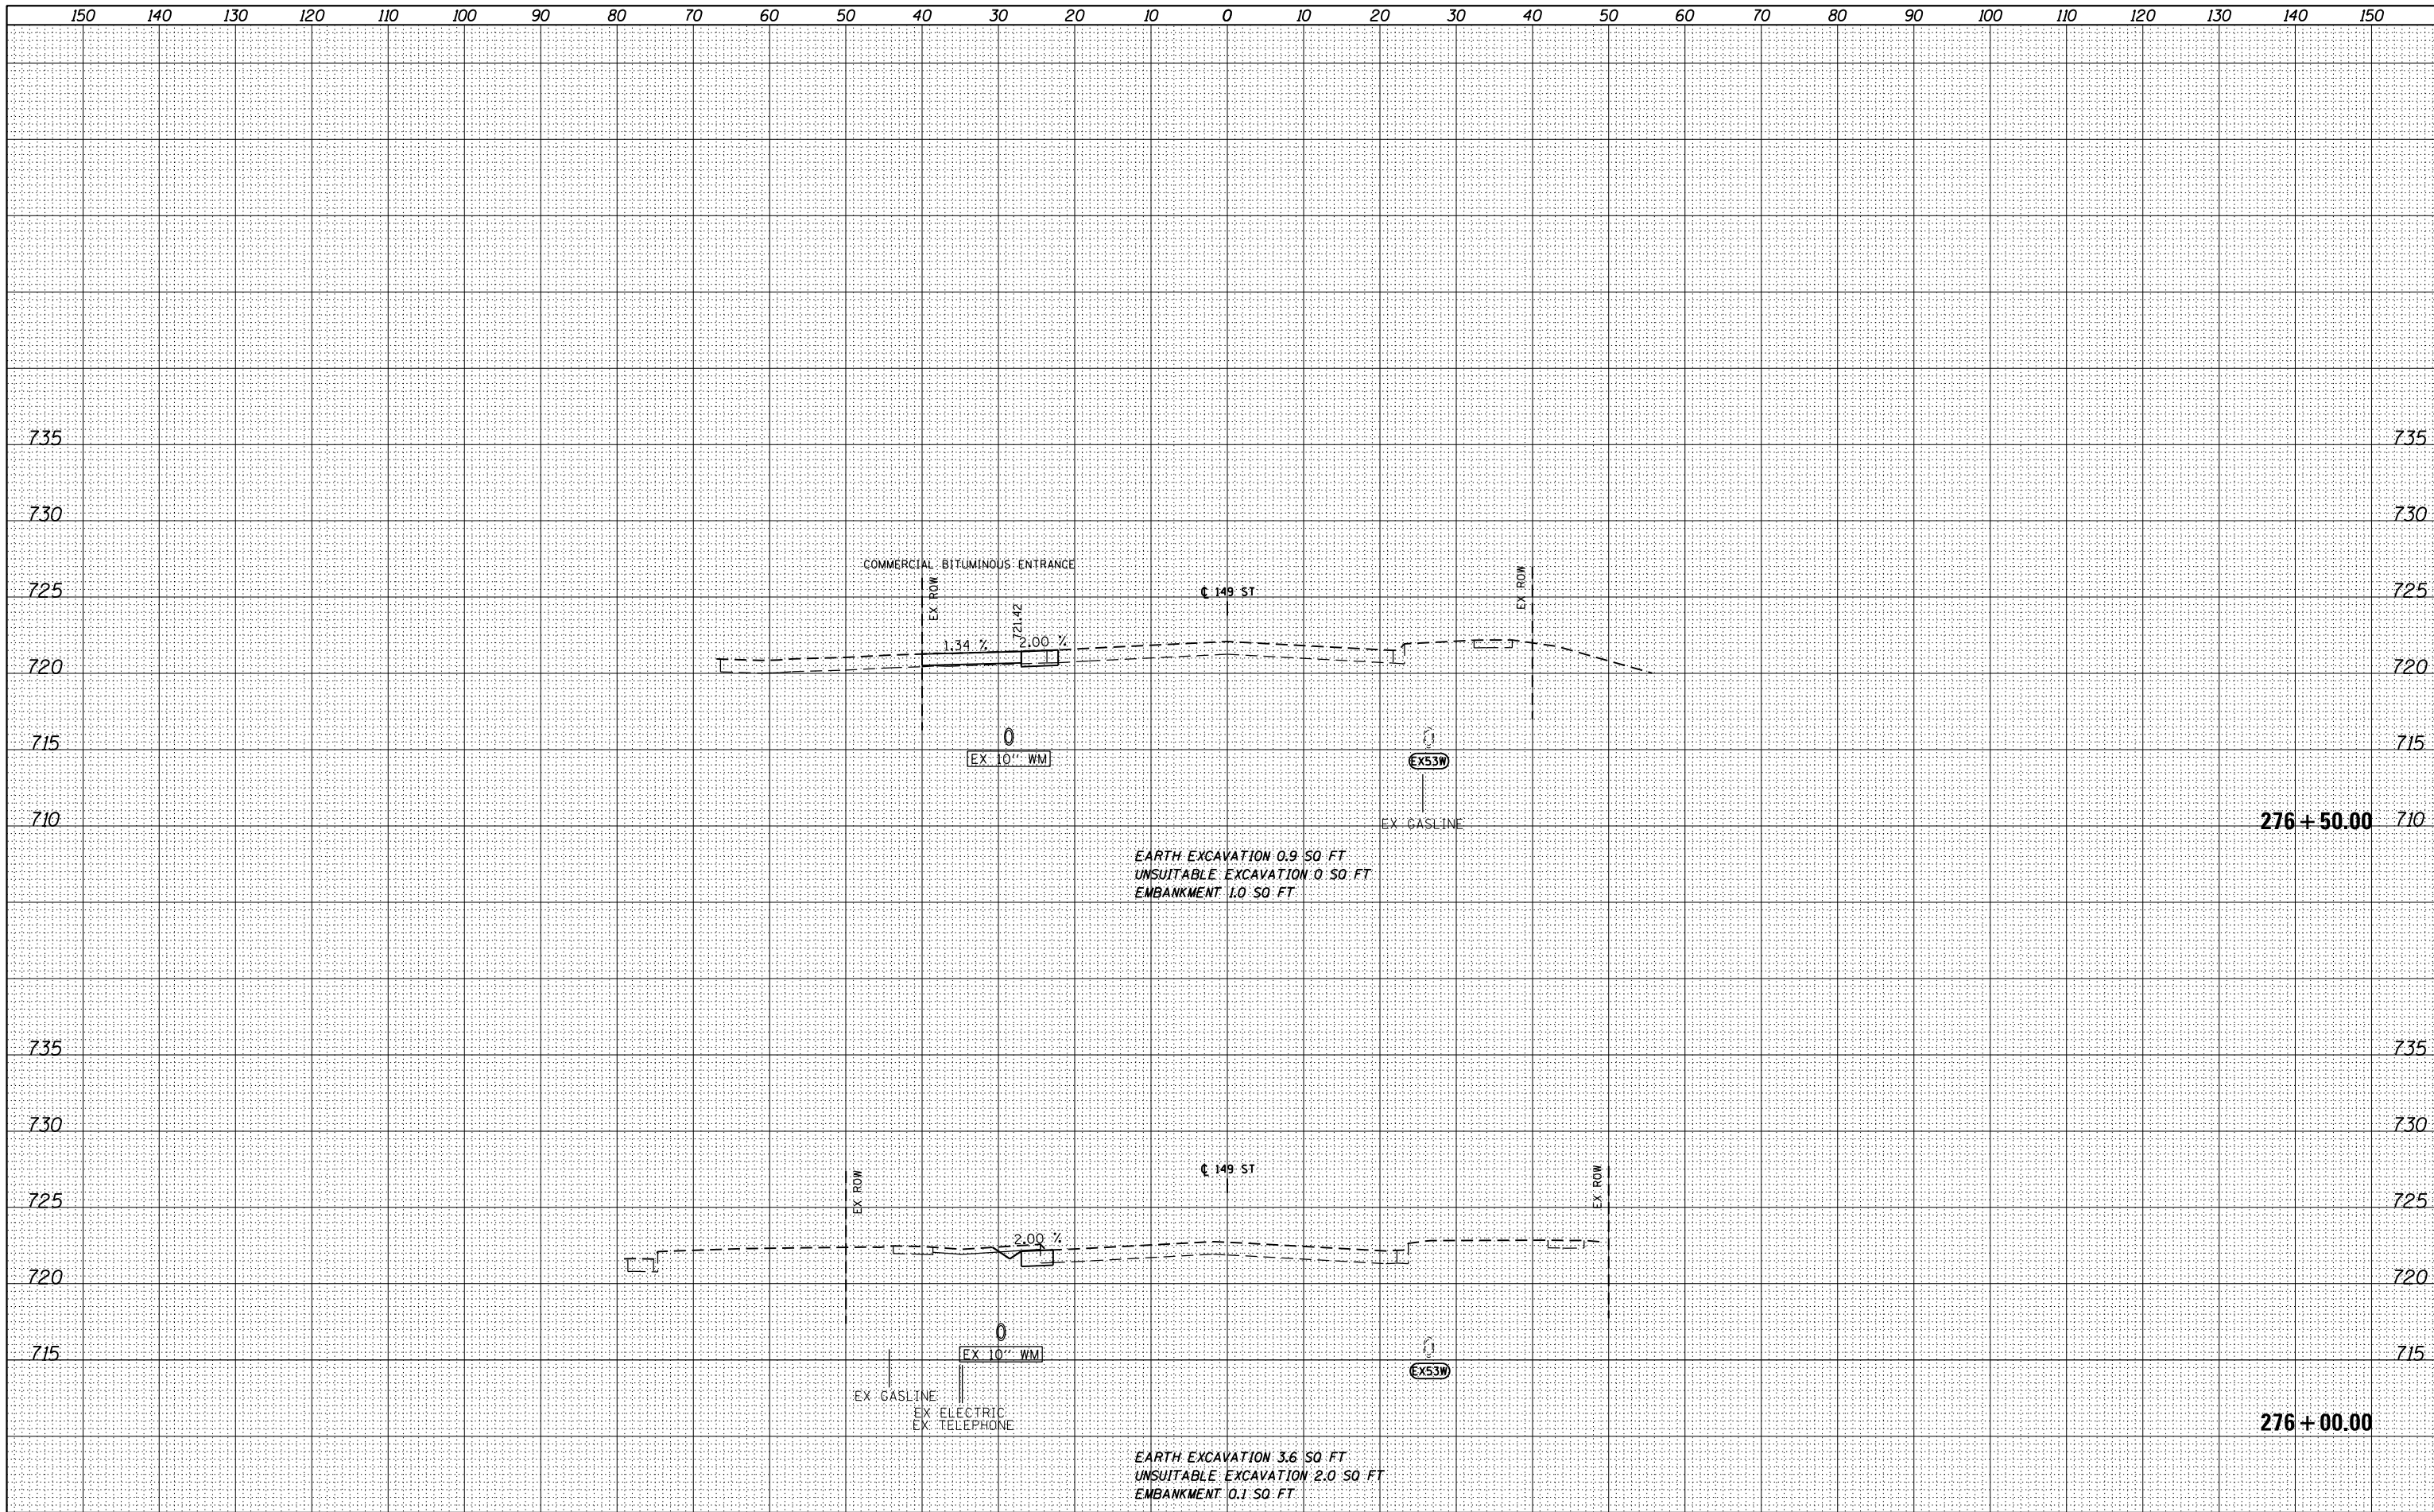

FILE NAME = D:\60M61-SHT-XSSH14.dgn

USER NAME = Anthony.Plutz	DESIGNED - JCL	REVISED -
	DRAWN - JCL	REVISED -
PLOT SCALE = 20.0000' / in.	CHECKED - MJT	REVISED -
PLOT DATE = 3/13/2013	DATE - 03/13/2013	REVISED -

**STATE OF ILLINOIS
DEPARTMENT OF TRANSPORTATION**

149th STREET TEMPORARY PAVEMENT CROSS SECTIONS
 SCALE: 1"=10'H; 1"=5' V SHEET NO. 2 OF 8 SHEETS STA. 276+00.00 TO STA. 276+50.00

F.A.P. RTE.	SECTION	COUNTY	TOTAL SHEETS	SHEET NO.
330	103R-4	COOK	877	684
XS-T149-02			CONTRACT NO. 60M61	
ILLINOIS FED. AID PROJECT				