


FINAL SURVEY NO.	DATE
SURVEYED	
PLOTTED	
TEMPLATE	
AREAS	
CHECKED	

ORIGINAL SURVEY NO.	DATE
SURVEYED	
PLOTTED	
TEMPLATE	
AREAS	
CHECKED	

100 S. WACKER DR.
 CHICAGO, IL 60606
 TEL 312/953-0000
 FAX 312/953-4198

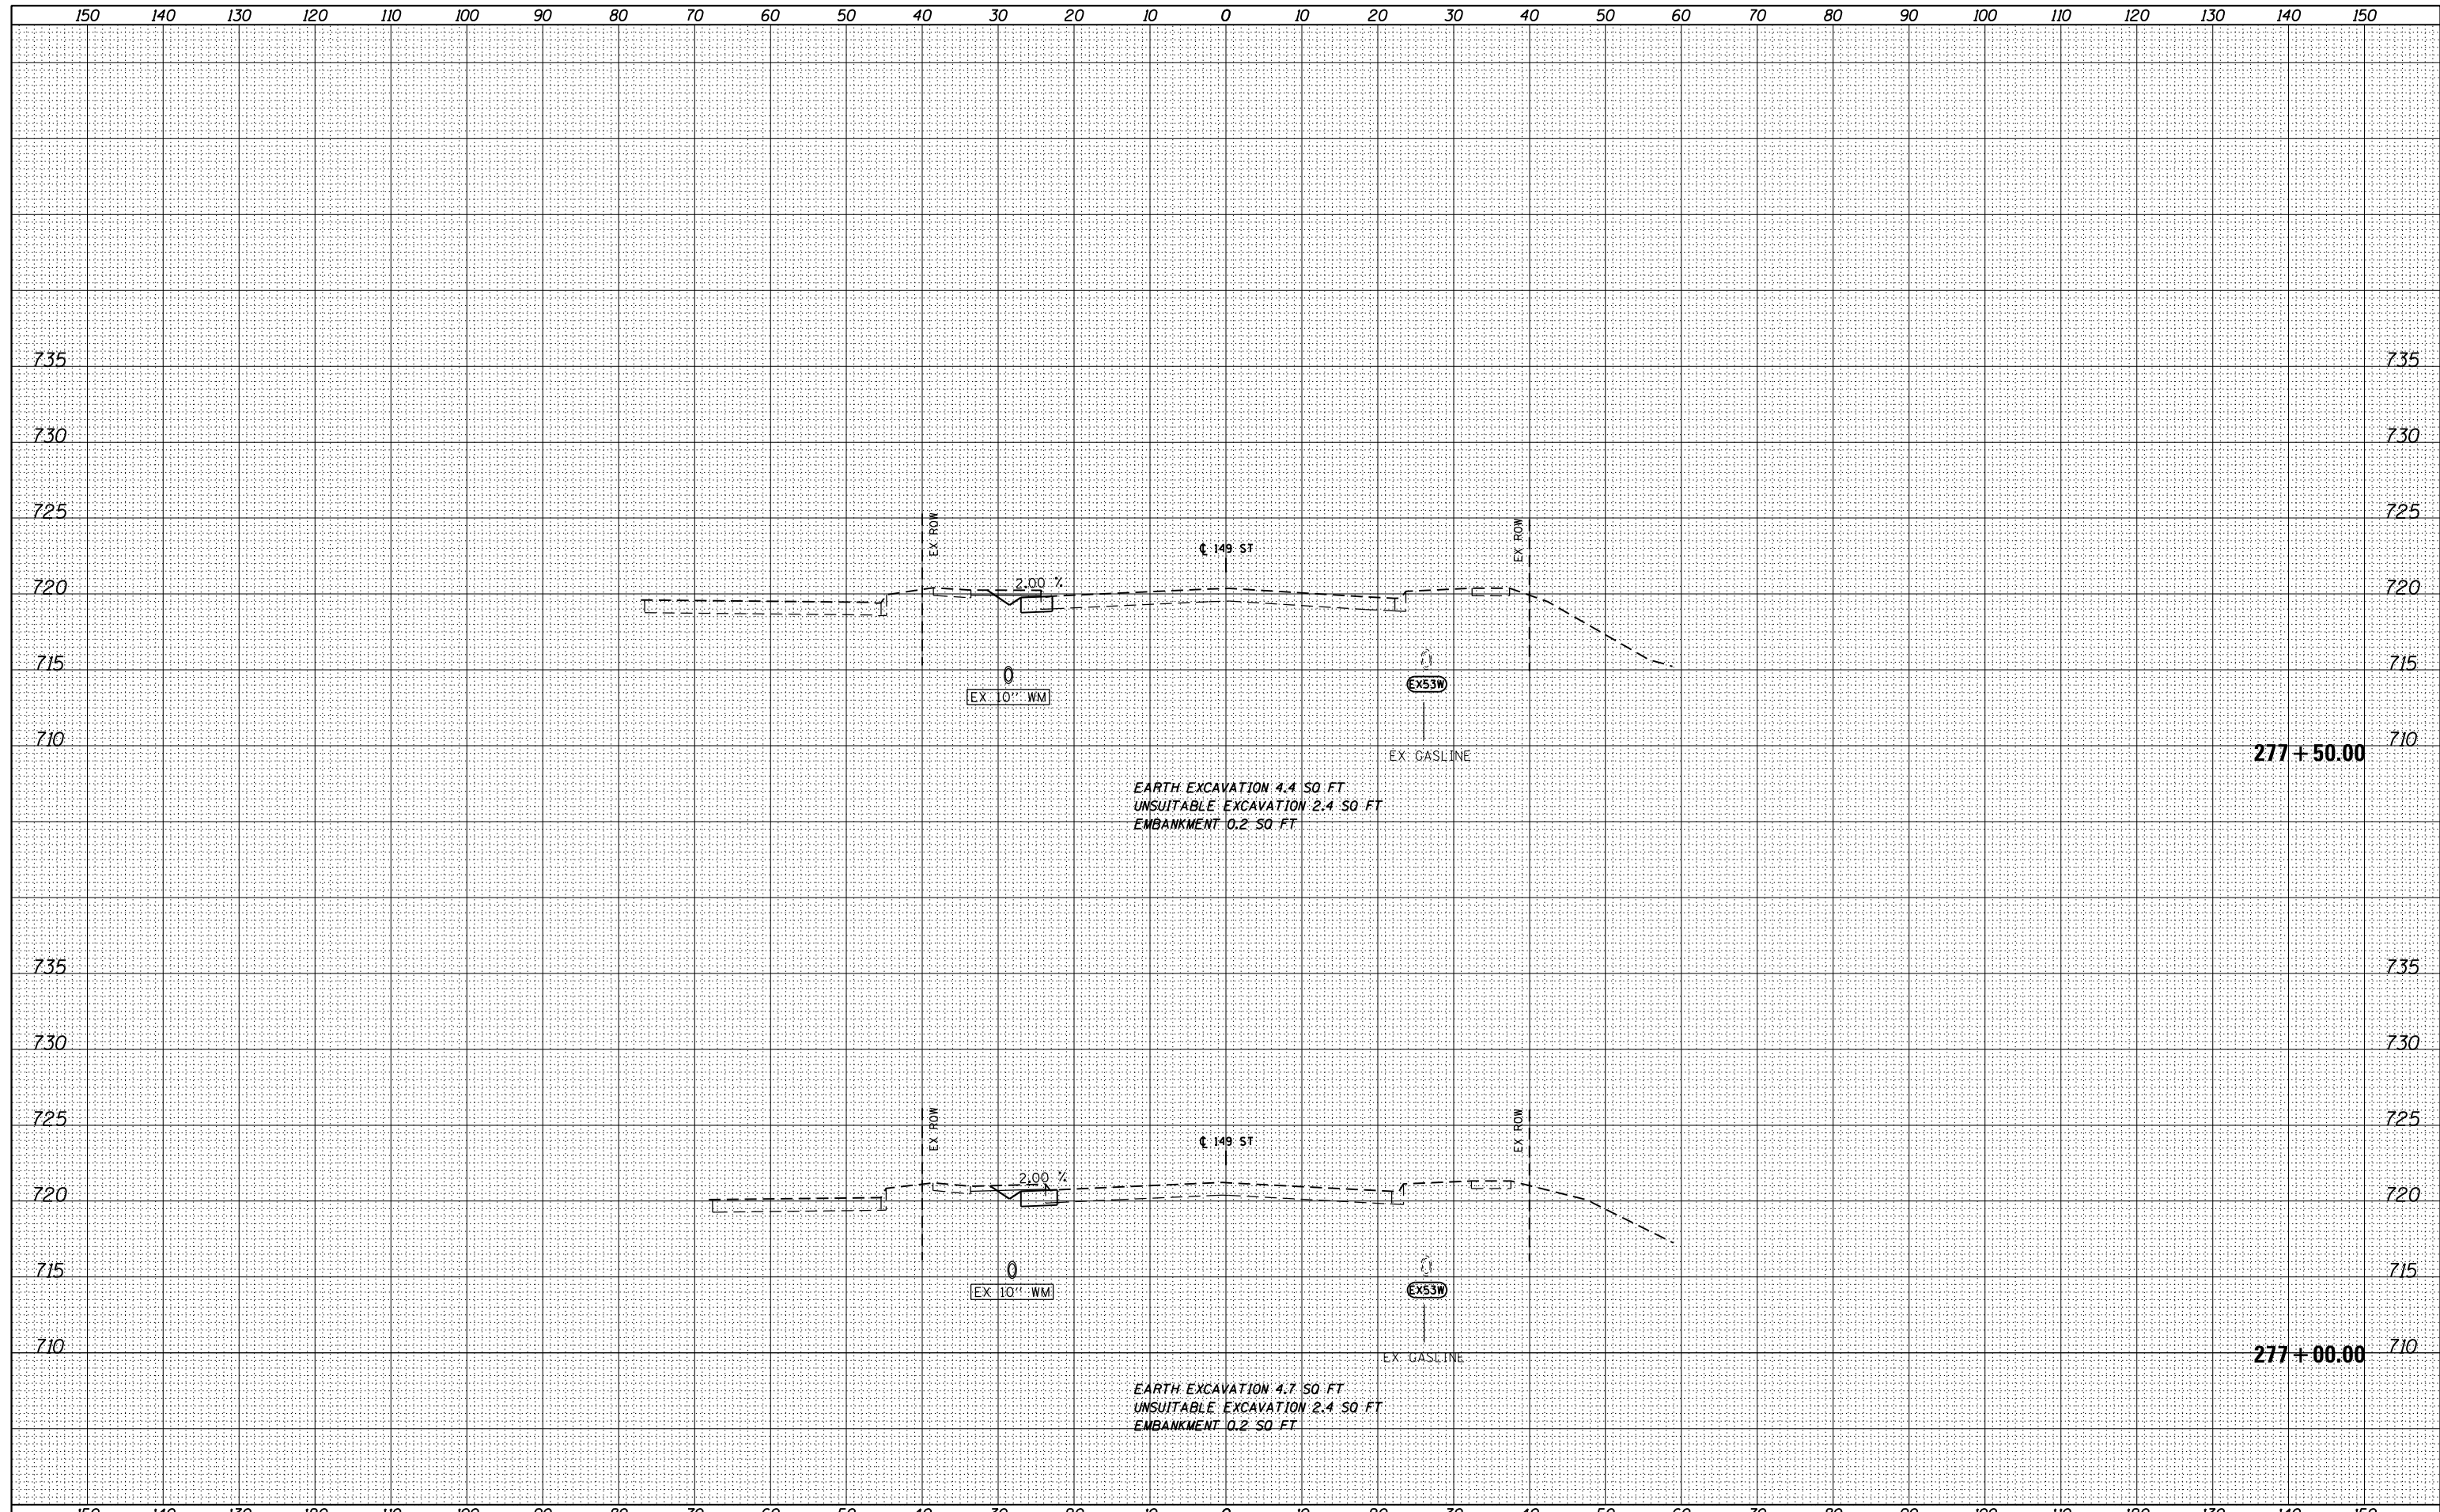

FILE NAME = DI60M61-SHT-XSSH14.dgn	USER NAME = Anthony.Plutz	DESIGNED - JCL	REVISIONS	STATE OF ILLINOIS DEPARTMENT OF TRANSPORTATION 149th STREET TEMPORARY PAVEMENT CROSS SECTIONS SCALE: 1"=10'H; 1"=5' V SHEET NO. 3 OF 8 SHEETS STA. 277+00.00 TO STA. 277+50.00			F.A.P. RTE. 330	SECTION 103R-4	COUNTY COOK	TOTAL SHEETS 877	SHEET NO. 685
	PLOT SCALE = 20.0000' / in.	CHECKED - MJT	REVISED -				CONTRACT NO. 60M61				
	PLOT DATE = 3/13/2013	DATE - 03/13/2013	REVISED -				ILLINOIS FED. AID PROJECT				