


DATE	
BY	
SURVEYED	
PLOTTED	
TEMPLATE	
AREAS	
CHECKED	
NO.	

DATE	
BY	
SURVEYED	
PLOTTED	
TEMPLATE	
AREAS	
CHECKED	
NO.	

100 S. WACKER DR.
 CHICAGO, IL 60606
 TEL (312) 939-4000
 FAX (312) 939-4198

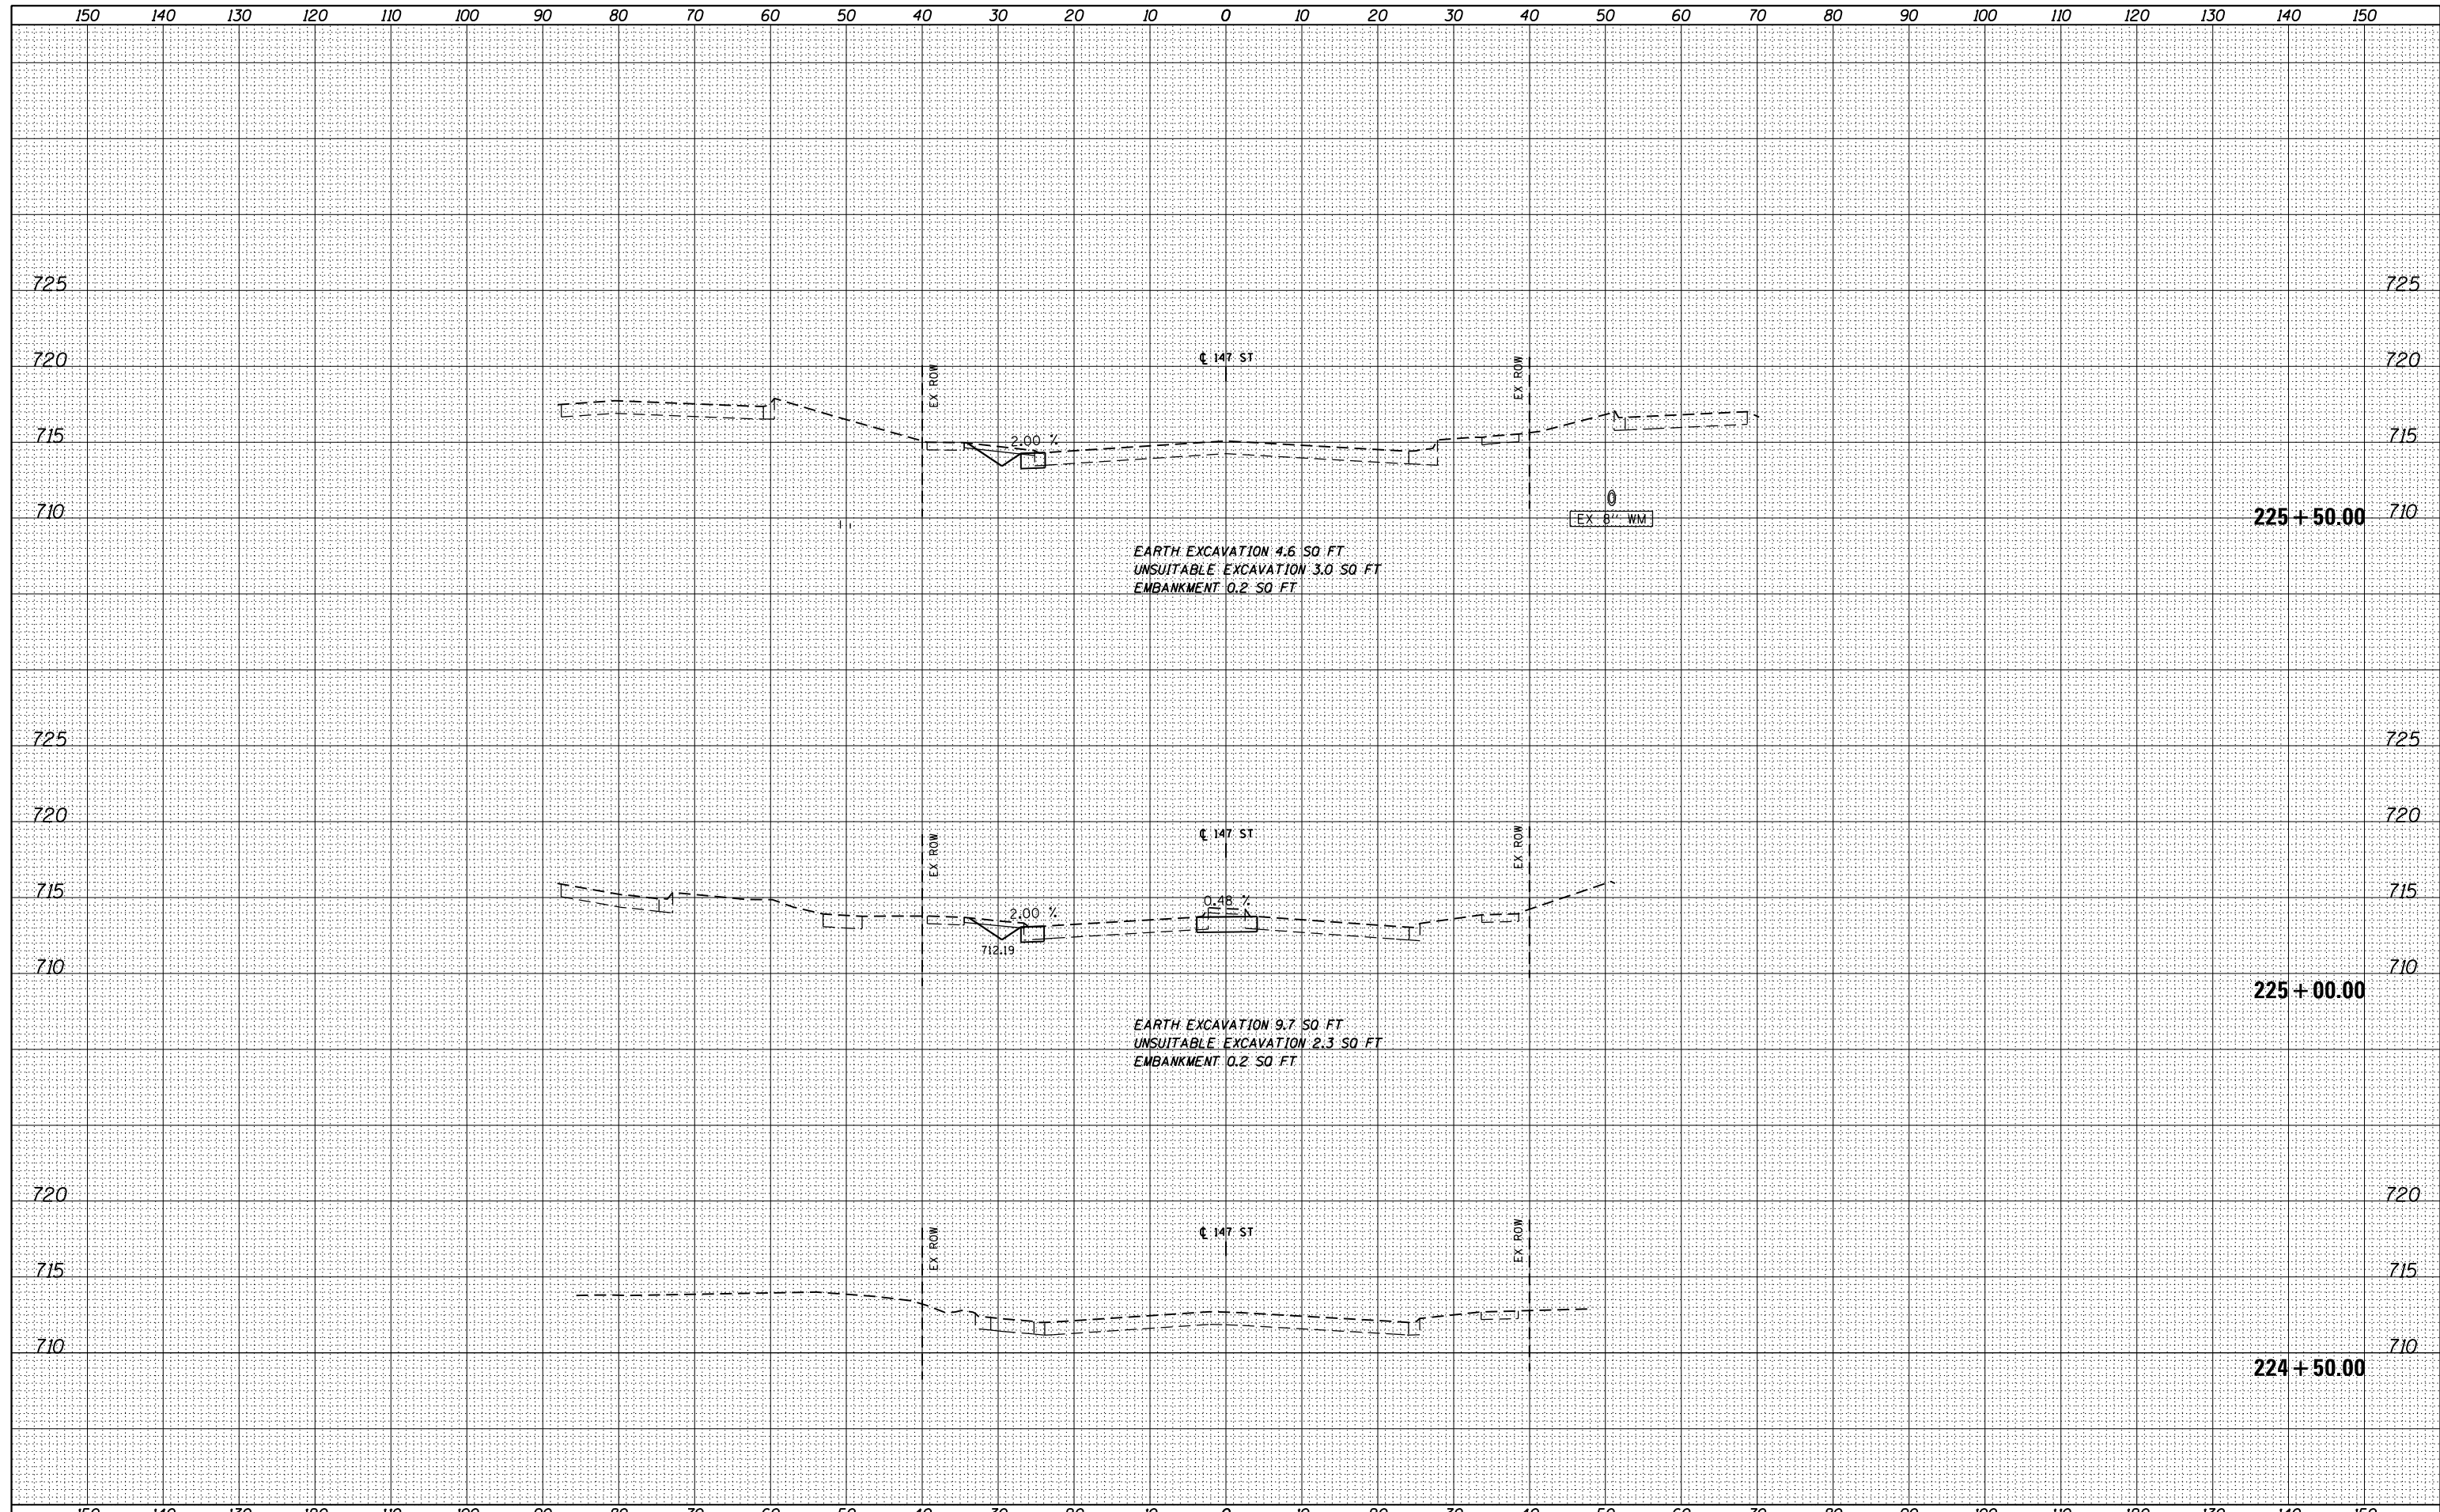

FILE NAME =	USER NAME = Anthony.Plutz	DESIGNED - JCL	REVISED -	STATE OF ILLINOIS DEPARTMENT OF TRANSPORTATION	147th STREET TEMPORARY PAVEMENT CROSS SECTIONS	F.A.P. RTE.	SECTION	COUNTY	TOTAL SHEETS	SHEET NO.
D160M61-SHT-XSSH15.dgn		DRAWN - JCL	REVISED -			330	103R-4	COOK	877	691
PLOT SCALE = 20.0000' / in.		CHECKED - MJT	REVISED -			XS-T147-01		CONTRACT NO. 60M61		
PLOT DATE = 3/13/2013		DATE - 03/13/2013	REVISED -			SCALE: 1"=10'H; 1"=5'V		SHEET NO. 1 OF 8 SHEETS		STA. 224+50.00 TO STA. 225+50.00