


DATE	
BY	
FINISHED SURVEY	
PLOTTED	
NOTE BOOK	
AREAS CHECKED	

DATE	
BY	
ORIGINAL SURVEY	
PLOTTED	
NOTE BOOK	
AREAS CHECKED	

100 S. WACKER DR.  
 CHICAGO, IL 60606  
 TEL 312/939-1000  
 FAX 312/939-4198

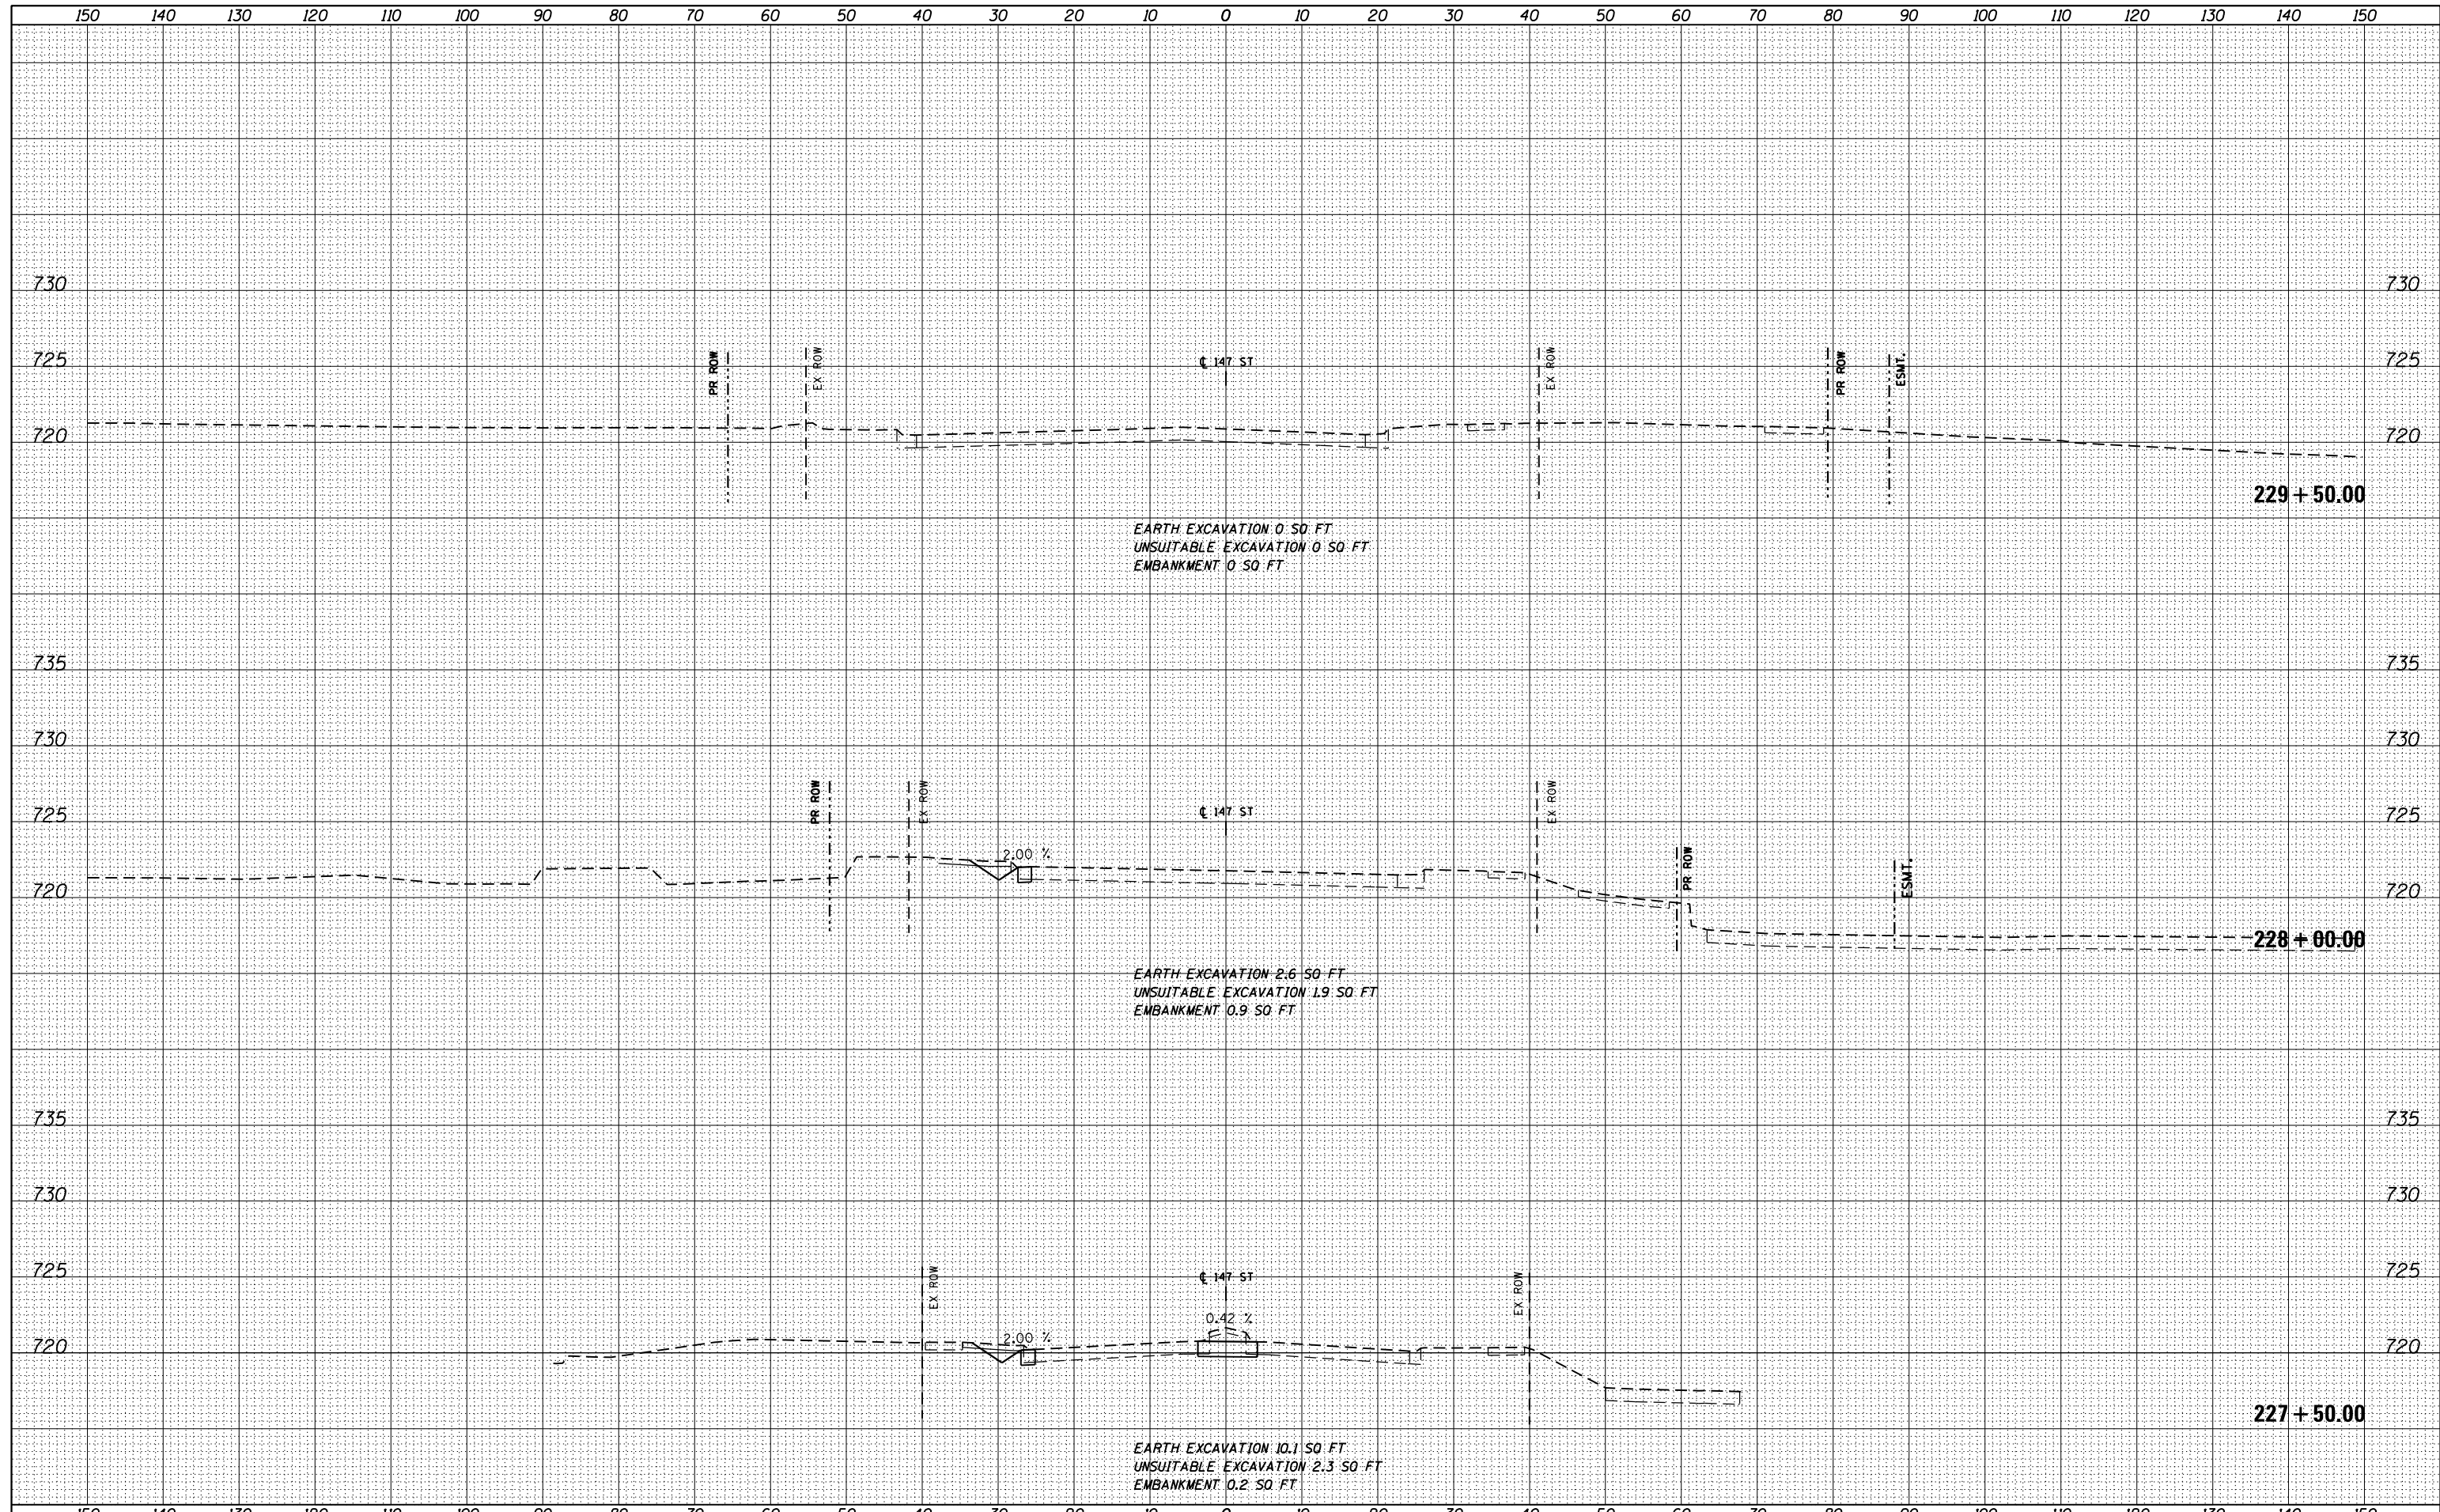

FILE NAME = D160M61-SHT-XSSH115.dgn	USER NAME = Anthony.Plutz	DESIGNED - JCL	REVISOR -	<b>STATE OF ILLINOIS</b> <b>DEPARTMENT OF TRANSPORTATION</b> <b>147th STREET TEMPORARY PAVEMENT CROSS SECTIONS</b> SCALE: 1"=10'H; 1"=5' V SHEET NO. 3 OF 8 SHEETS STA. 227+50.00 TO STA. 229+50.00	F.A.P. RTE. 330	SECTION 103R-4	COUNTY COOK	TOTAL SHEETS 877	SHEET NO. 693	
		DRAWN - JCL	REVISOR -		<b>XS-T147-03</b>		CONTRACT NO. 60M61			
		CHECKED - MJT	REVISOR -		ILLINOIS FED. AID PROJECT					
		DATE - 03/13/2013	REVISOR -							