


| | |
|----------|--|
| DATE | |
| BY | |
| SURVEYED | |
| PLOTTED | |
| TEMPLATE | |
| AREAS | |
| CHECKED | |
| NO. | |

| | |
|----------|--|
| DATE | |
| BY | |
| SURVEYED | |
| PLOTTED | |
| TEMPLATE | |
| AREAS | |
| CHECKED | |
| NO. | |

100 S. WACKER DR.
 CHICAGO, IL 60606
 TEL 312/939-1000
 FAX 312/939-4198

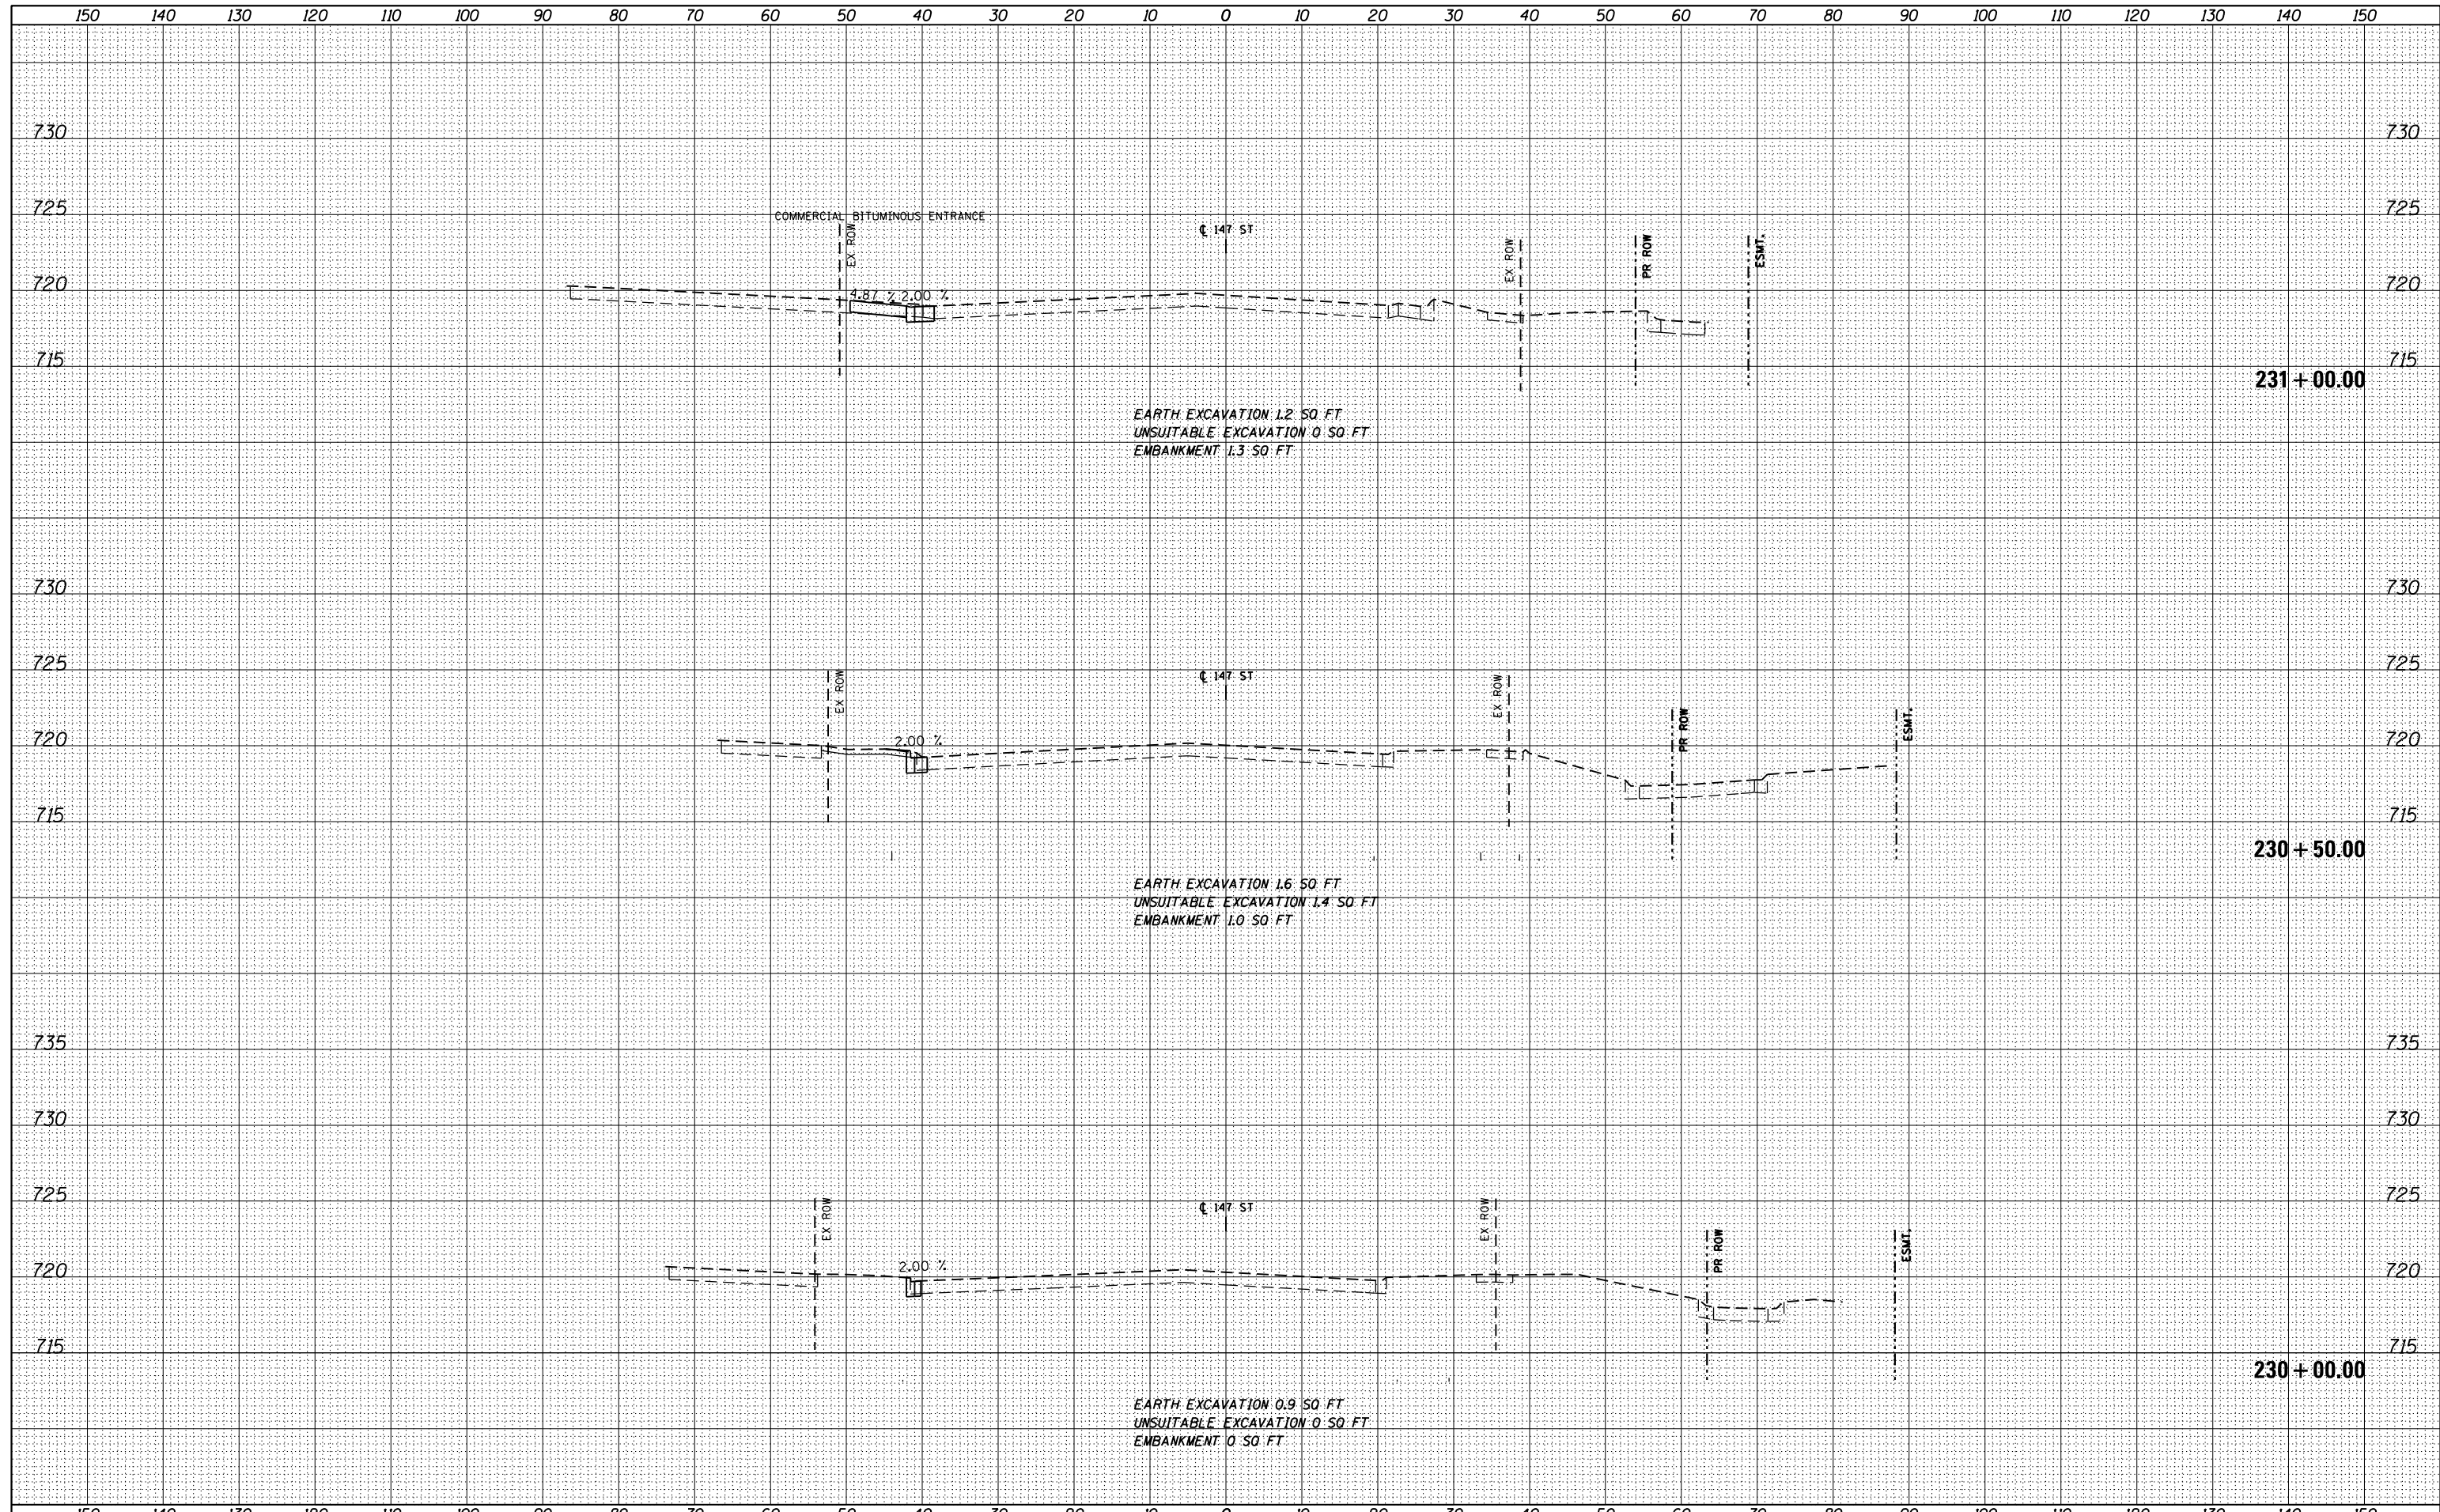

| | | | | | | | | | |
|-------------------------------------|---------------------------|-------------------|------------|---|---------------------------|----------------|--------------------|------------------|---------------|
| FILE NAME = D160M61-SHT-XSSH115.dgn | USER NAME = Anthony.Plutz | DESIGNED - JCL | REVISIED - | STATE OF ILLINOIS DEPARTMENT OF TRANSPORTATION 147th STREET TEMPORARY PAVEMENT CROSS SECTIONS SCALE: 1"=10'H; 1"=5'V SHEET NO. 4 OF 8 SHEETS STA. 230+00.00 TO STA. 231+00.00 | F.A.P. RTE. 330 | SECTION 103R-4 | COUNTY COOK | TOTAL SHEETS 877 | SHEET NO. 694 |
| | | DRAWN - JCL | REVISIED - | | XS-T147-04 | | CONTRACT NO. 60M61 | | |
| | | CHECKED - MJT | REVISIED - | | ILLINOIS FED. AID PROJECT | | | | |
| | | DATE - 03/13/2013 | REVISIED - | | | | | | |