


BY	DATE

BY	DATE

100 S. WACKER DR.
 SUITE 400
 CHICAGO, IL 60606
 TEL (312) 939-4000
 FAX (312) 939-4198

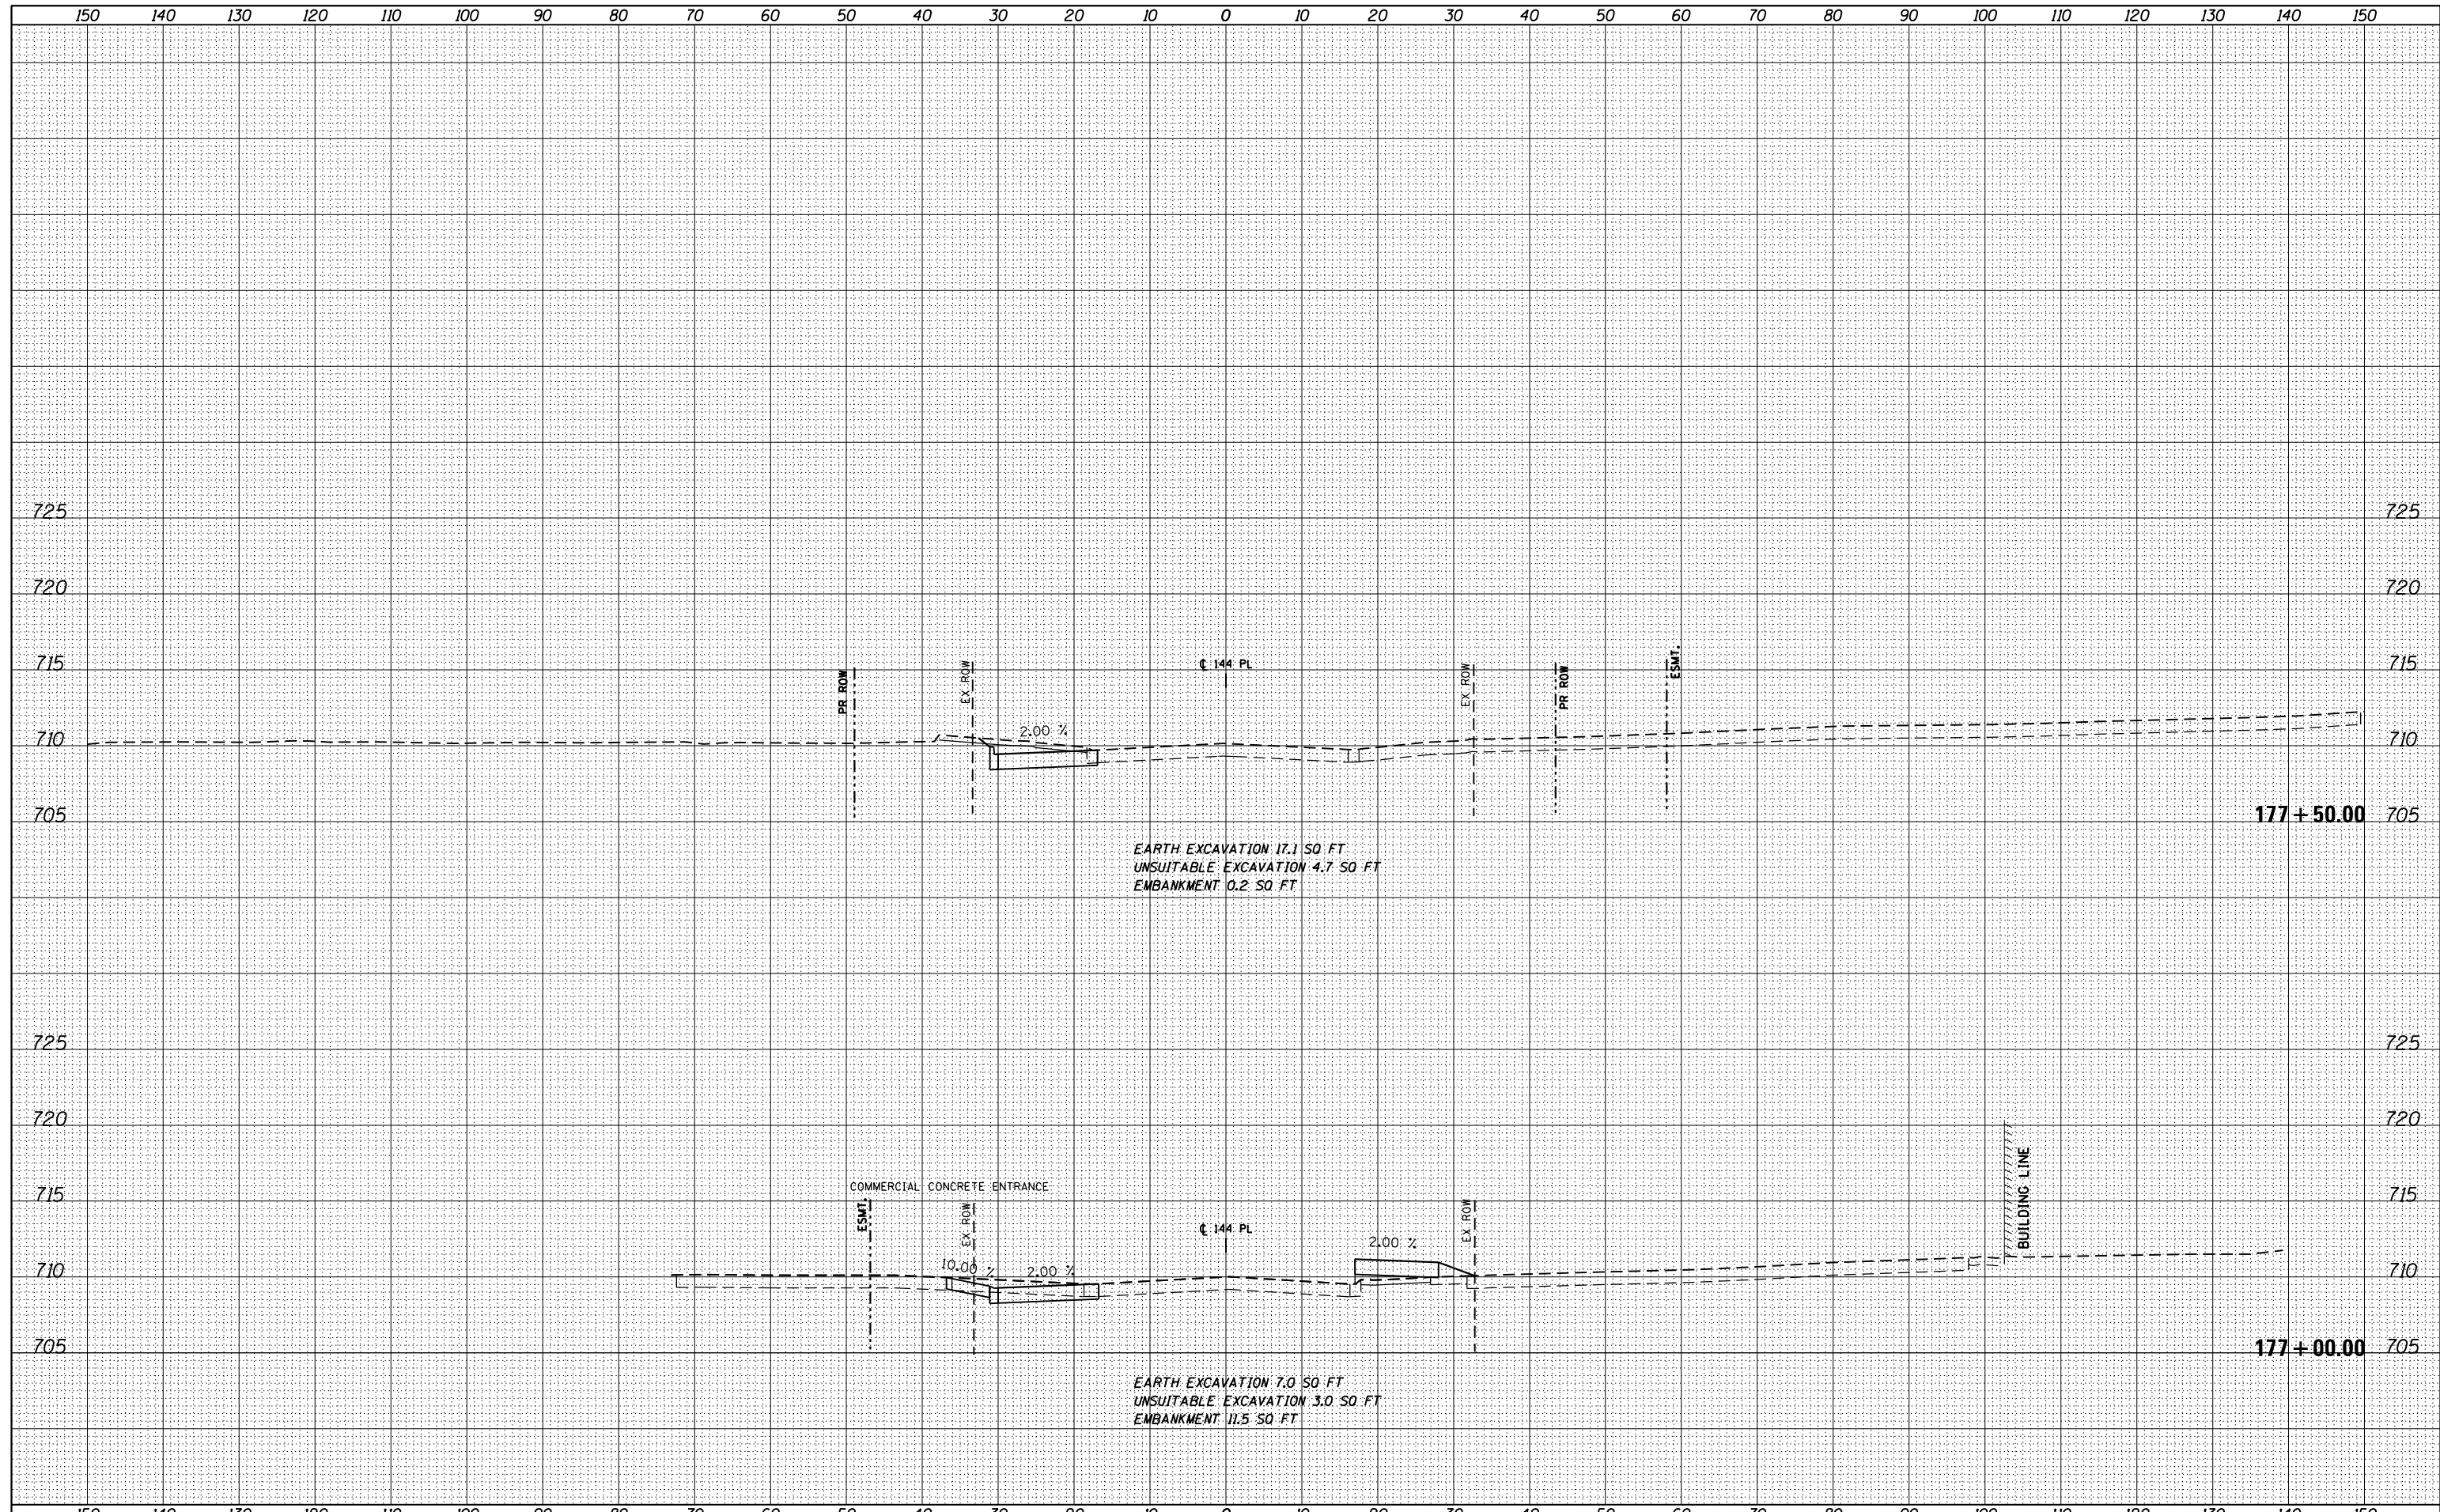

FILE NAME = D160M61-SHT-XSSH16.dgn	USER NAME = Anthony.Plutz DESIGNED - JCL DRAWN - JCL CHECKED - MJT PLOT DATE = 3/13/2013	REVISED - REVISED - REVISED - REVISED -	STATE OF ILLINOIS DEPARTMENT OF TRANSPORTATION	144th PLACE TEMPORARY PAVEMENT CROSS SECTIONS	SCALE: 1"=10'H; 1"=5' SHEET NO. 3 OF 7 SHEETS STA. 177+00.00 TO STA. 177+50.00
				F.A.P. RTE. 330 SECTION 103R-4 COUNTY COOK TOTAL SHEETS 877 SHEET NO. 701	CONTRACT NO. 60M61 ILLINOIS FED. AID PROJECT