


|                 |  |
|-----------------|--|
| DATE            |  |
| BY              |  |
| FINISHED SURVEY |  |
| PLOTTED         |  |
| TEMPLATE        |  |
| NOTE BOOK       |  |
| AREAS CHECKED   |  |

|                 |  |
|-----------------|--|
| DATE            |  |
| BY              |  |
| ORIGINAL SURVEY |  |
| PLOTTED         |  |
| TEMPLATE        |  |
| NOTE BOOK       |  |
| AREAS CHECKED   |  |

100 S. WACKER DR.  
 CHICAGO, IL 60606  
 TEL 312-939-0000  
 FAX 312-939-0198

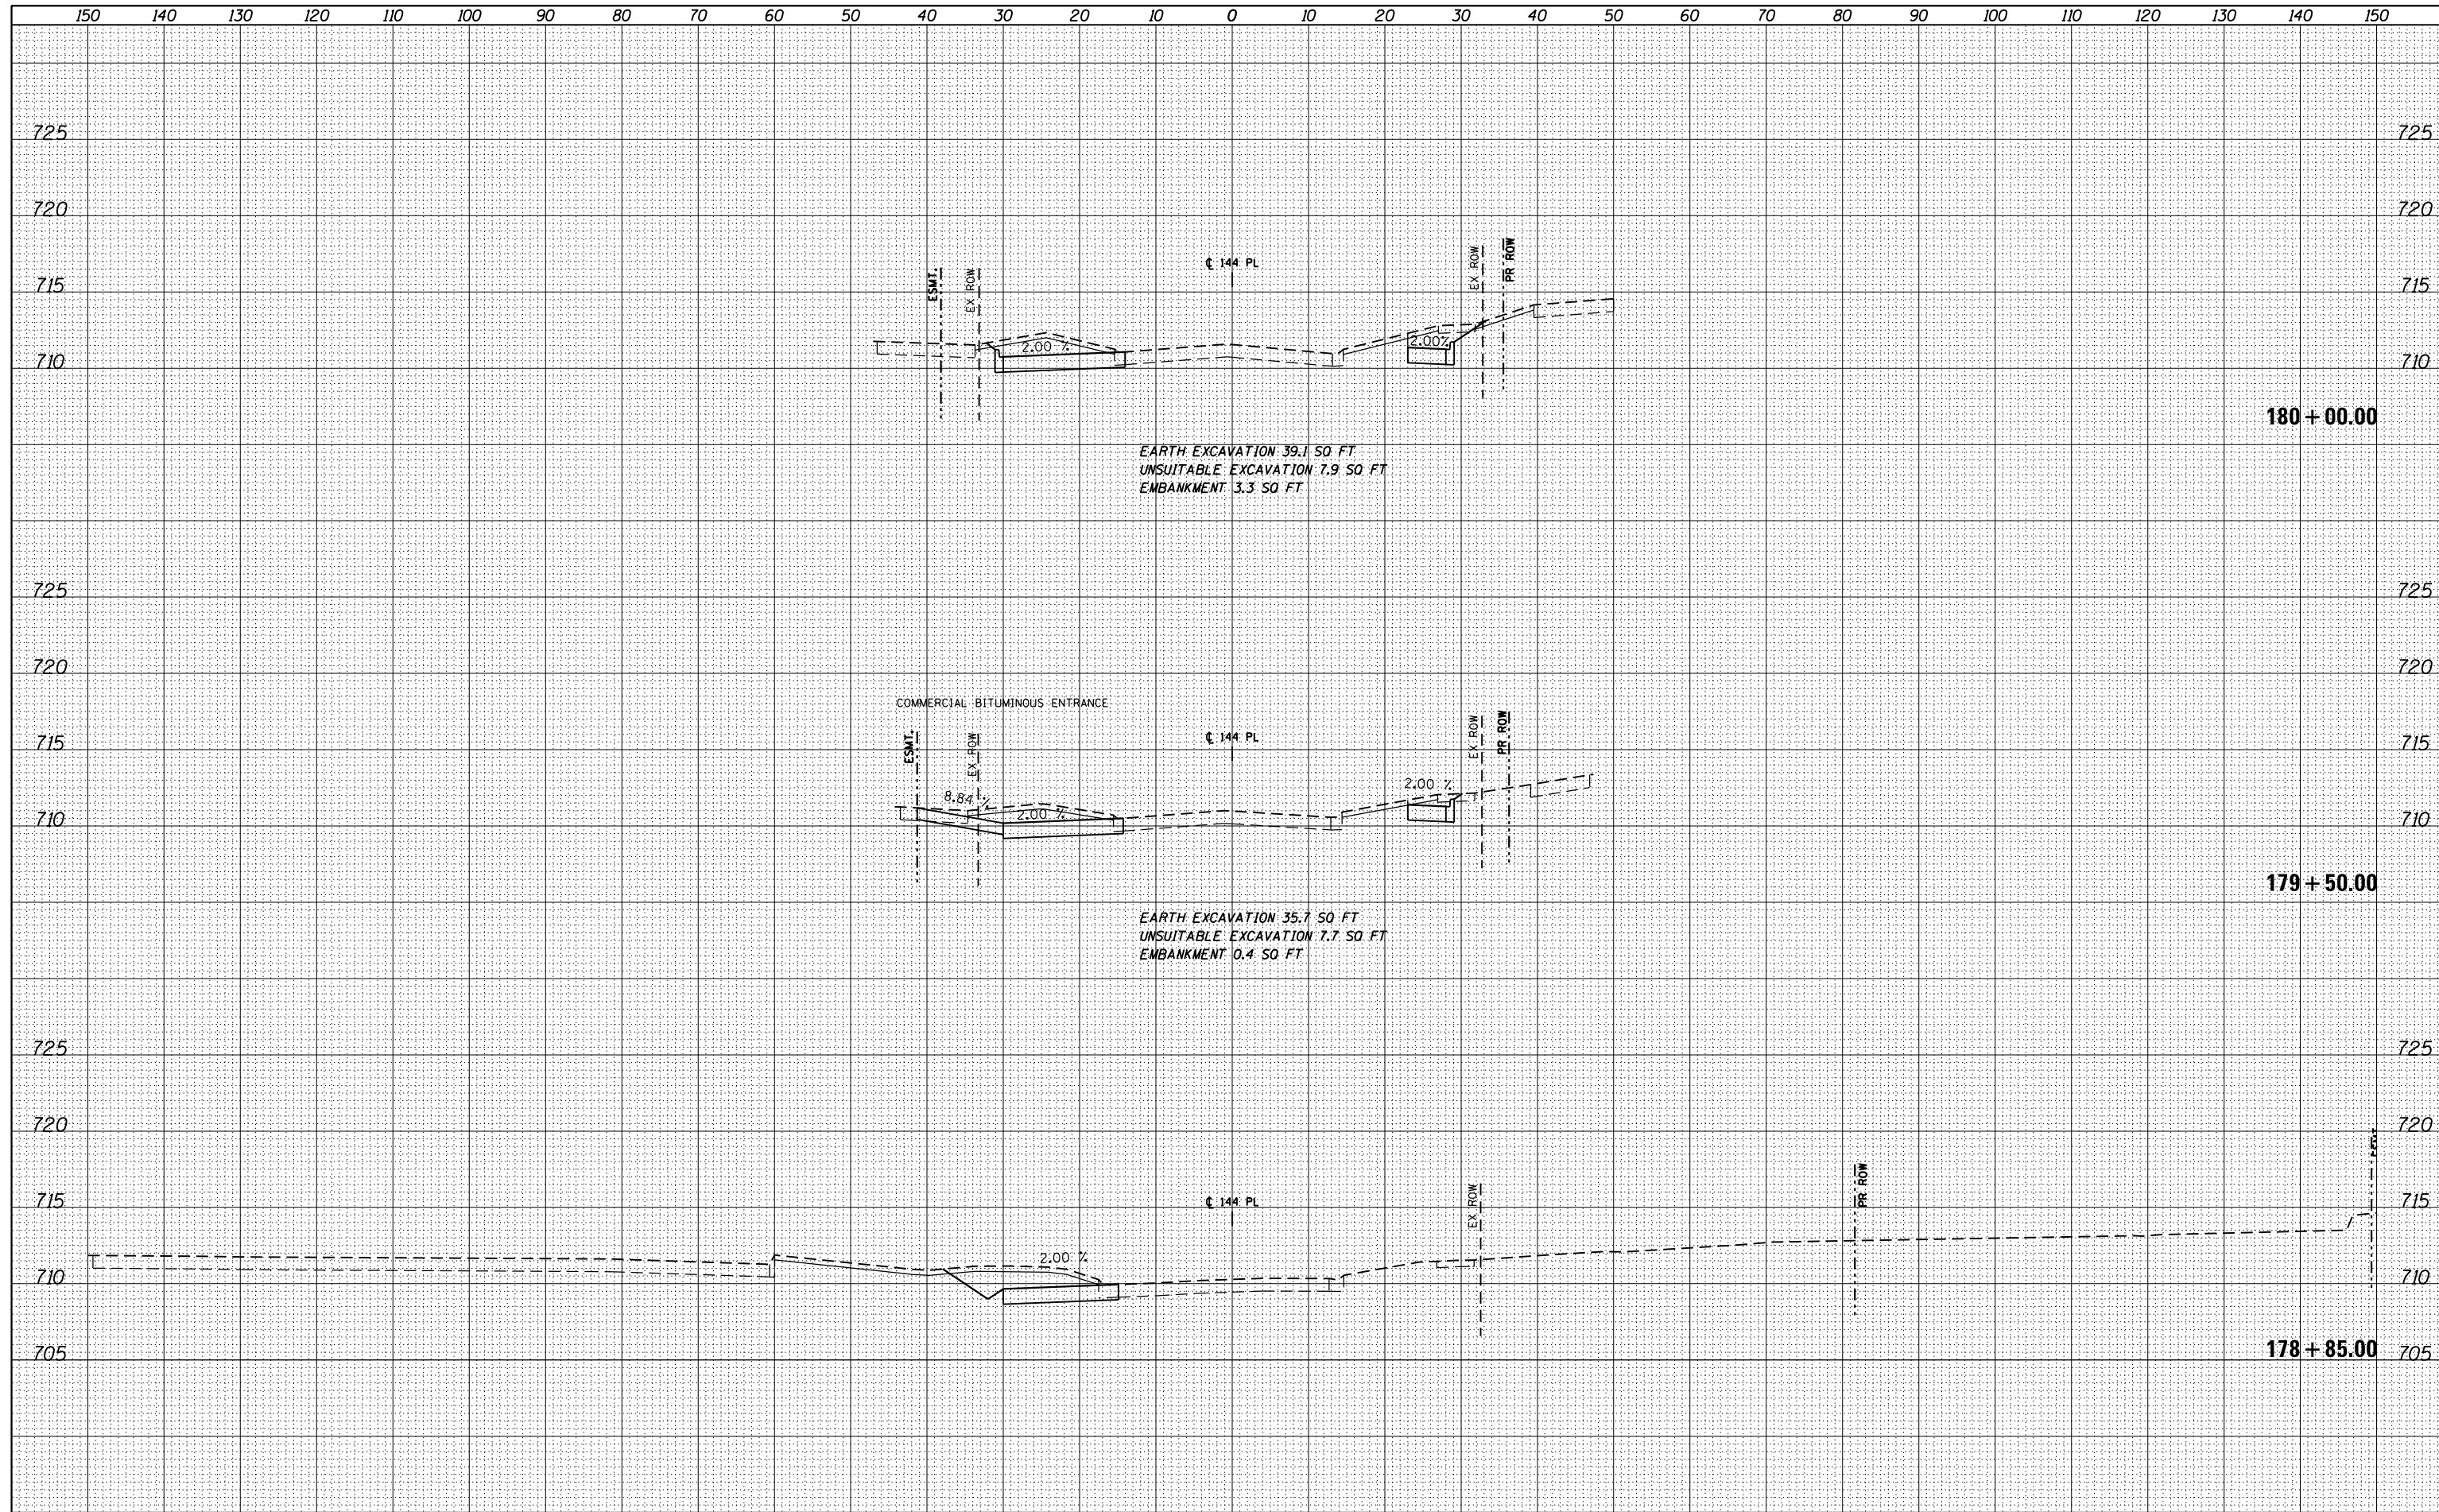

|                                     |                             |                   |            |  |                           |                |                    |                  |               |
|-------------------------------------|-----------------------------|-------------------|------------|--|---------------------------|----------------|--------------------|------------------|---------------|
| FILE NAME = D160M61-SHT-XSSH116.dgn | USER NAME = Anthony.Plutz   | DESIGNED - JCL    | REVISIED - | <b>STATE OF ILLINOIS</b><br><b>DEPARTMENT OF TRANSPORTATION</b><br><b>144th PLACE TEMPORARY PAVEMENT CROSS SECTIONS</b><br>SCALE: 1"=10'H; 1"=5'V SHEET NO. 4 OF 7 SHEETS STA. 178+85.00 TO STA. 180+00.00 | F.A.P. RTE. 330           | SECTION 103R-4 | COUNTY COOK        | TOTAL SHEETS 877 | SHEET NO. 702 |
|                                     | PLOT SCALE = 20.0000' / in. | CHECKED - MJT     | REVISIED - |  | XS-T144-04                |                | CONTRACT NO. 60M61 |                  |               |
|                                     | PLOT DATE = 3/13/2013       | DATE - 03/13/2013 | REVISIED - |  | ILLINOIS FED. AID PROJECT |                |                    |                  |               |
|                                     |                             |                   |            |  |                           |                |                    |                  |               |