


DATE	
BY	
FINISHED SURVEY	
PLOTTED	
TEMPLATE	
NOTE BOOK	
AREAS CHECKED	
NO.	

DATE	
BY	
ORIGINAL SURVEY	
PLOTTED	
TEMPLATE	
NOTE BOOK	
AREAS CHECKED	
NO.	

100 S. WACKER DR.  
 SUITE 200  
 CHICAGO, IL 60606  
 TEL 312/939-1000  
 FAX 312/939-4198

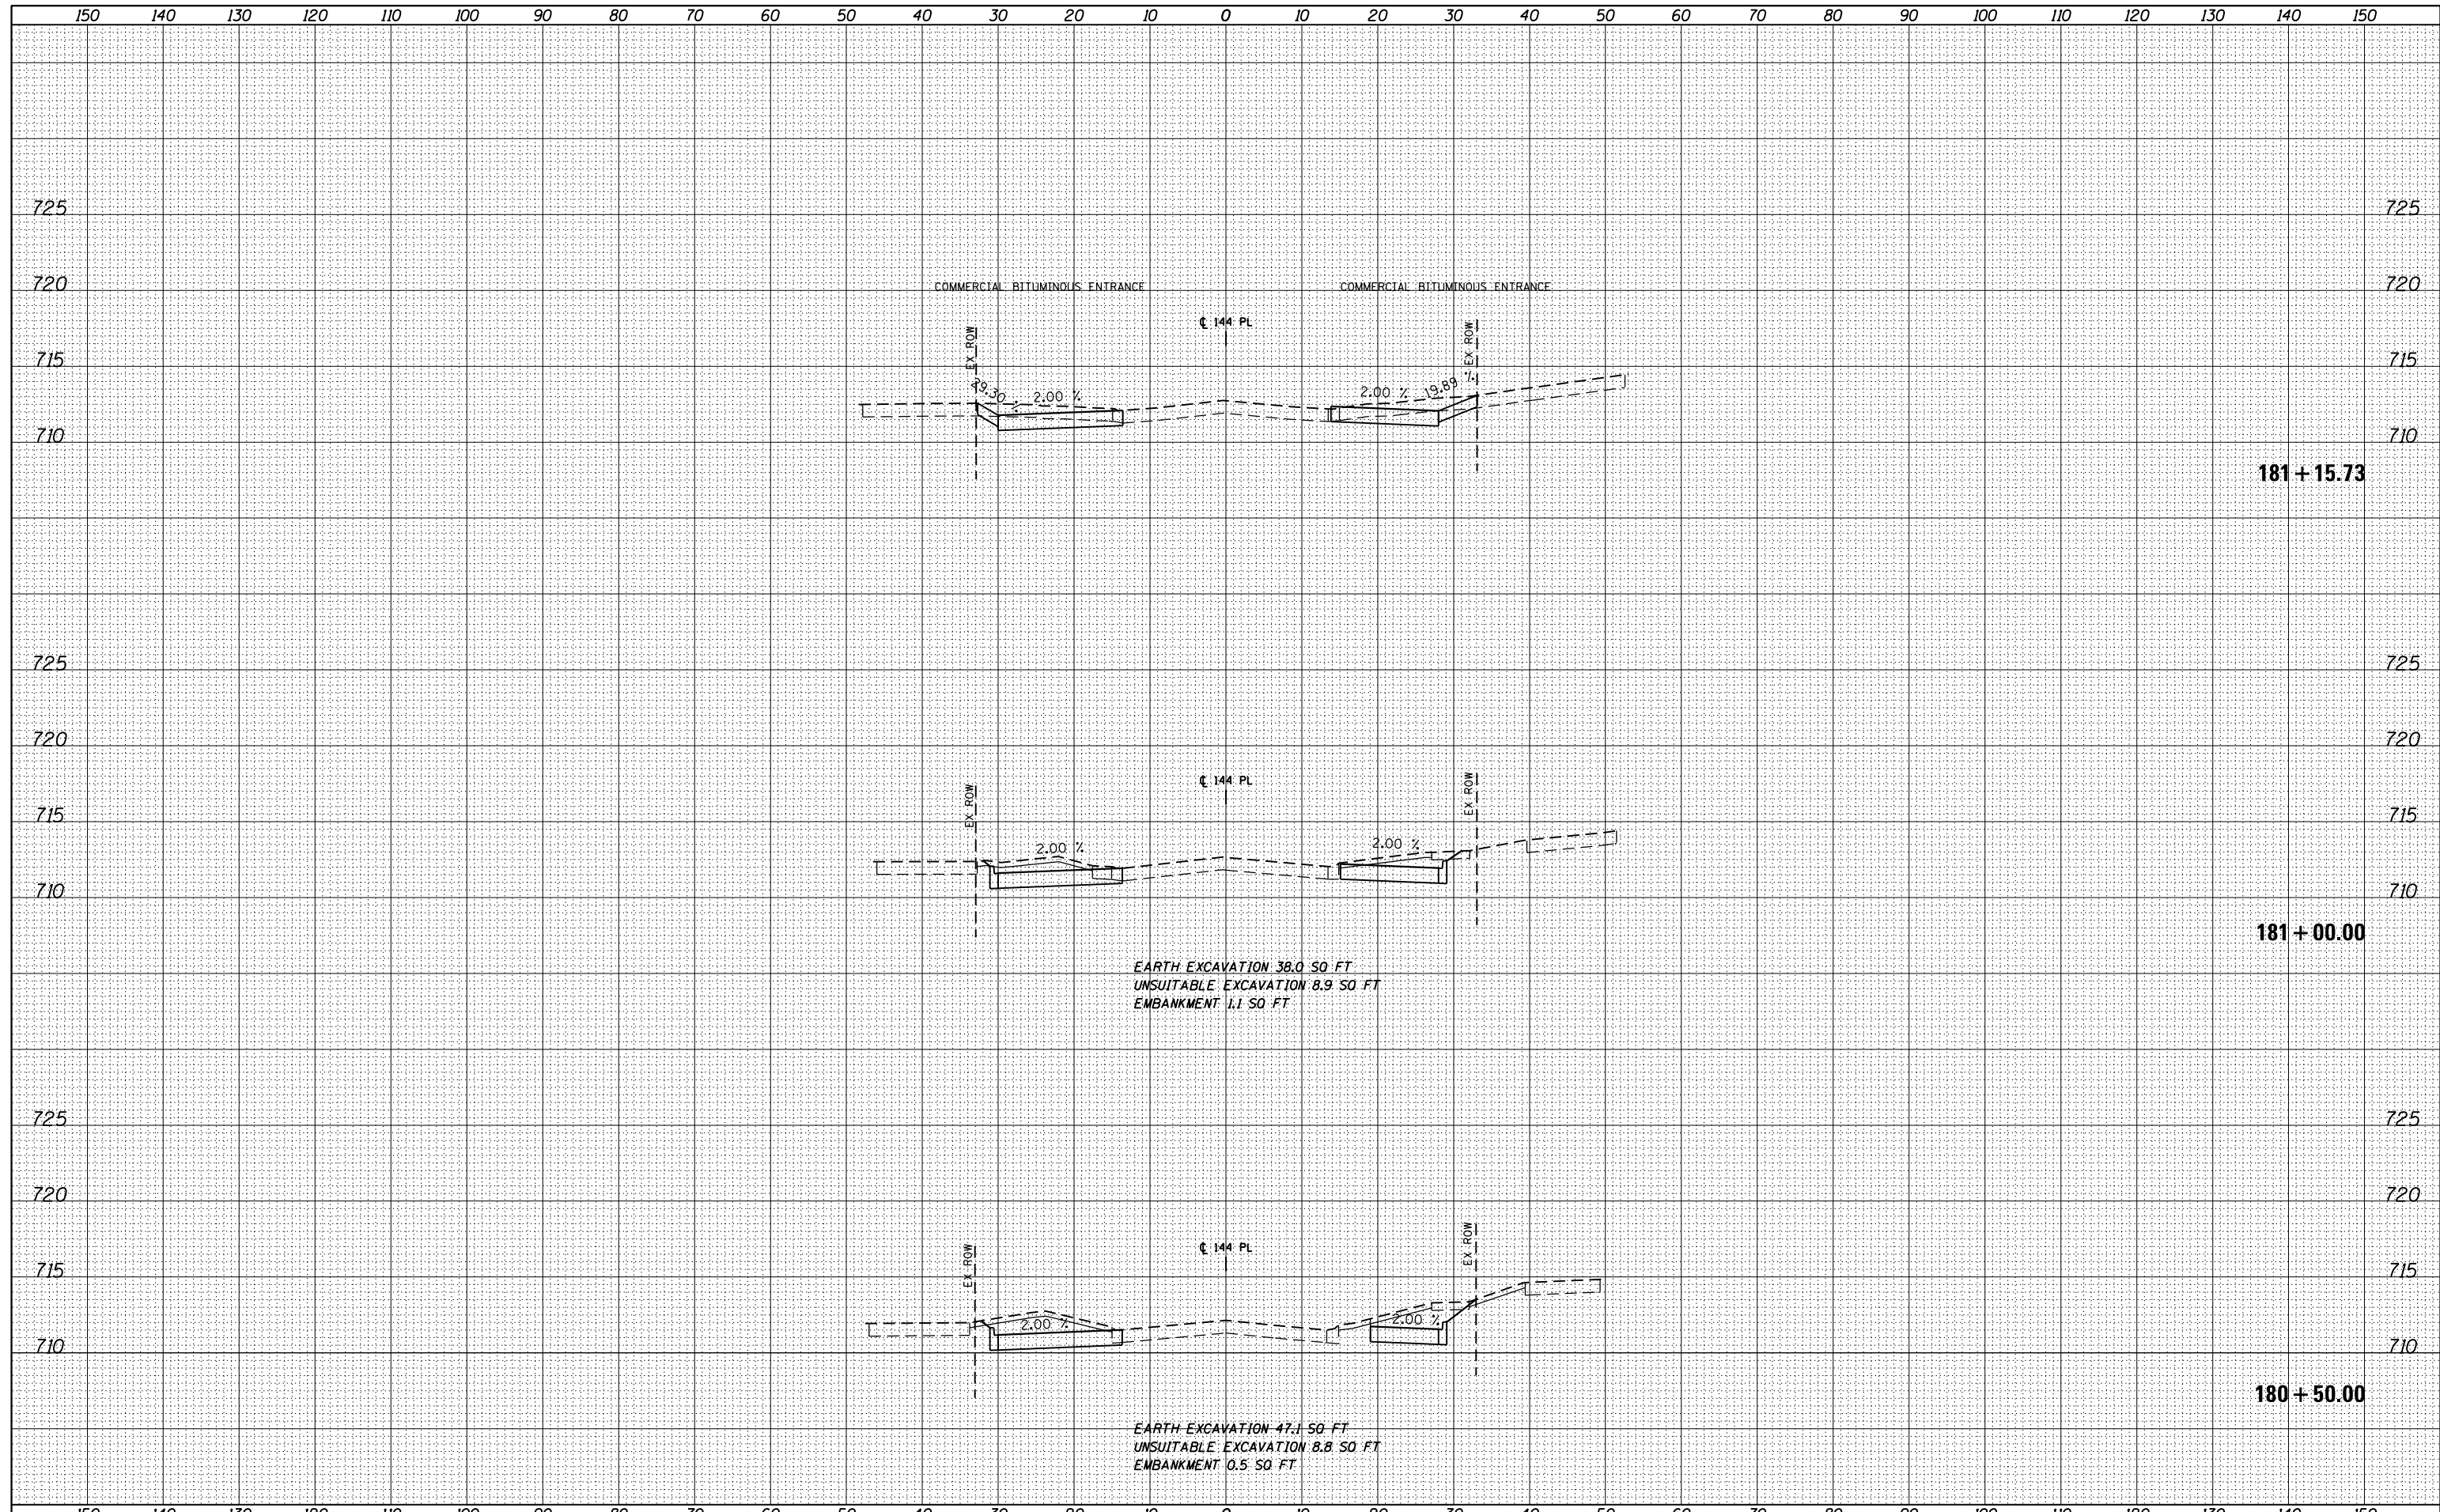

FILE NAME =	D160M61-SHT-XSSH116.dgn
USER NAME =	Anthony.Plutz
DESIGNED -	JCL
DRAWN -	JCL
CHECKED -	MJT
DATE -	03/13/2013
REVISIONS	
REVISED -	
REVISED -	
REVISED -	
REVISED -	

SCALE =	20.0000" / in.
PLOT DATE =	3/13/2013

**STATE OF ILLINOIS  
 DEPARTMENT OF TRANSPORTATION**

**144th PLACE TEMPORARY PAVEMENT CROSS SECTIONS**

SCALE: 1"=10'H; 1"=5' V SHEET NO. 5 OF 7 SHEETS STA. 180+50.00 TO STA. 181+15.73

F.A.P. RTE.	SECTION	COUNTY	TOTAL SHEETS	SHEET NO.
330	103R-4	COOK	877	703
XS-T144-05			CONTRACT NO. 60M61	
ILLINOIS FED. AID PROJECT				