


FINAL SURVEY NOTE BOOK NO.	SURVEYED PLOTTED TEMPLATE AREAS CHECKED	BY	DATE

ORIGINAL SURVEY NOTE BOOK NO.	SURVEYED PLOTTED TEMPLATE AREAS CHECKED	BY	DATE

100 S. WACKER DR.
CHICAGO, IL 60606
TEL 312/539-1000
FAX 312/539-4198

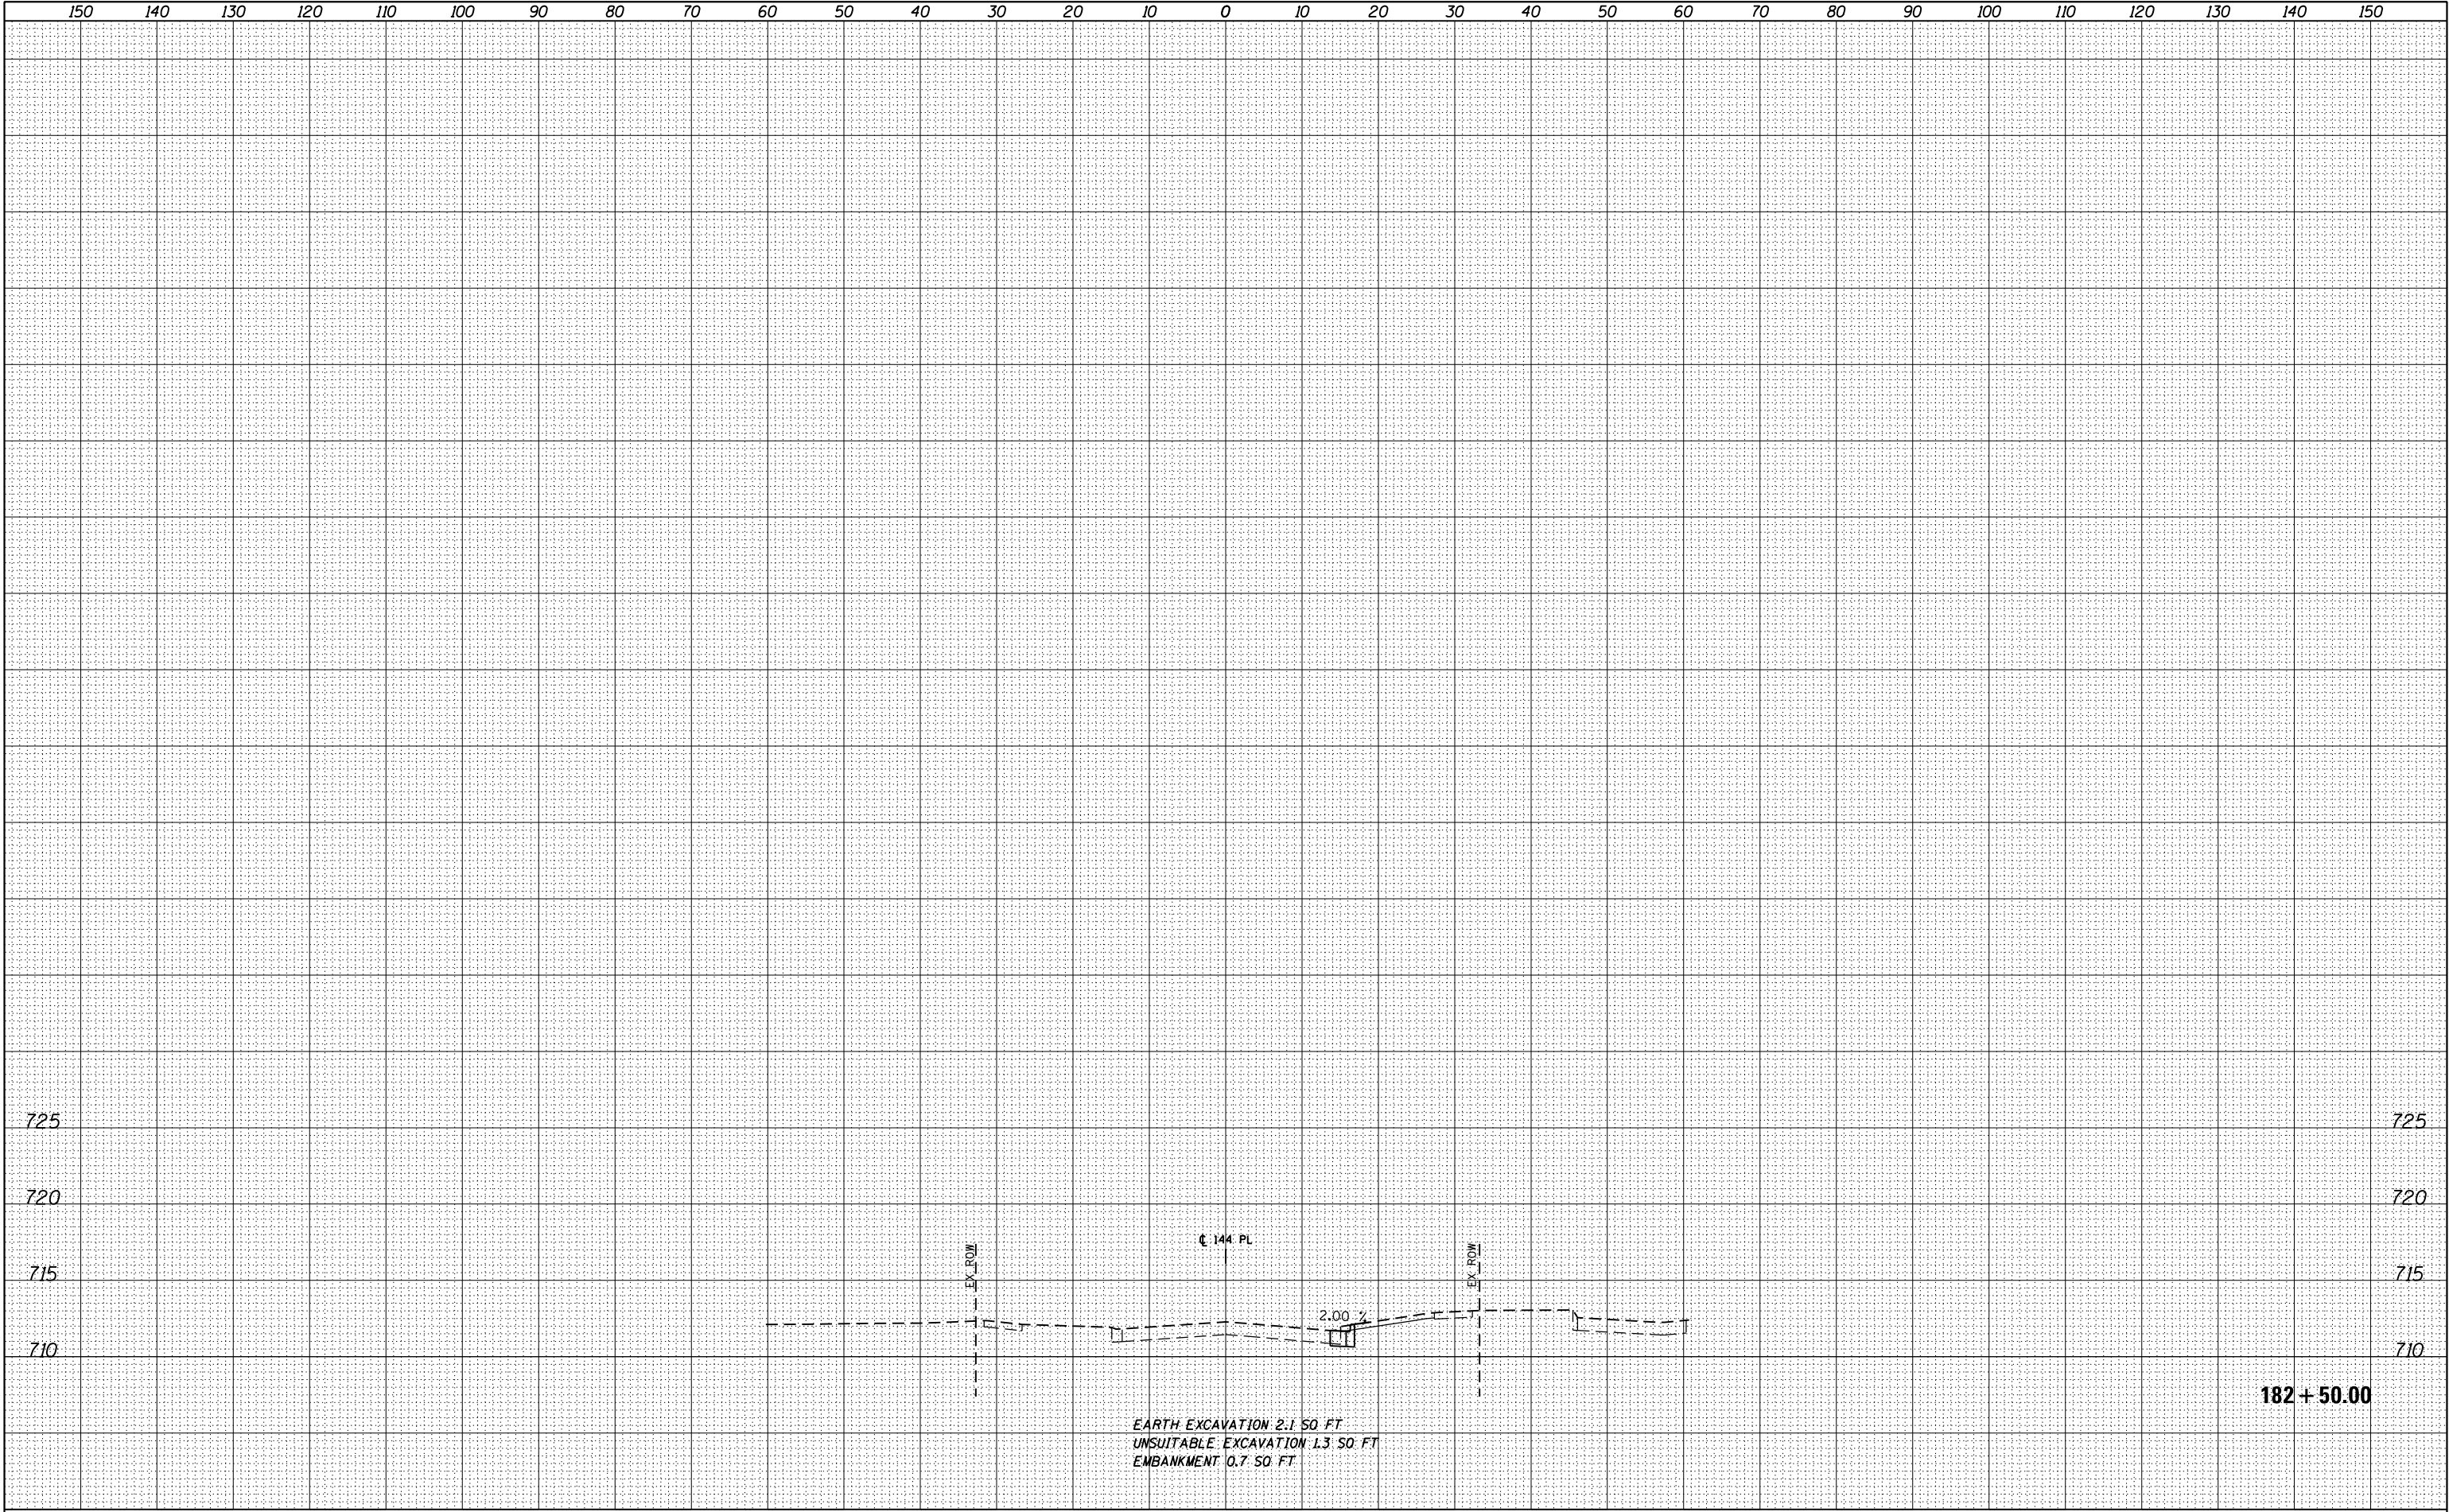

150	140	130	120	110	100	90	80	70	60	50	40	30	20	10	0	10	20	30	40	50	60	70	80	90	100	110	120	130	140	150	
FILE NAME =		USER NAME = Anthony.Plutz		DESIGNED - JCL		REVISED -		STATE OF ILLINOIS DEPARTMENT OF TRANSPORTATION												144th PLACE TEMPORARY PAVEMENT CROSS SECTIONS						F.A.P RTE.	SECTION		COUNTY	TOTAL SHEETS	SHEET NO.
D160M61-SHT-XSSH116.dgn				DRAWN - JCL		REVISED -																				330	103R-4		COOK	877	705
		PLOT SCALE = 20.0000' / in.		CHECKED - MJT		REVISED -														XS-T144-07						CONTRACT NO. 60M61					
		PLOT DATE = 3/13/2013		DATE - 03/13/2013		REVISED -														SCALE: 1"=10'H; 1"=5'V						SHEET NO. 7 OF 7 SHEETS		STA. 182+50.00 TO STA. 182+50.00			