


DATE	
BY	
FINISHED	
NO. OF SHEETS	
DATE	
BY	
FINISHED	
NO. OF SHEETS	
DATE	
BY	
FINISHED	
NO. OF SHEETS	

DATE	
BY	
FINISHED	
NO. OF SHEETS	
DATE	
BY	
FINISHED	
NO. OF SHEETS	
DATE	
BY	
FINISHED	
NO. OF SHEETS	

100 SWACKER DR.  
 CHICAGO, IL 60606  
 TEL 312/939-0000  
 FAX 312/939-0198

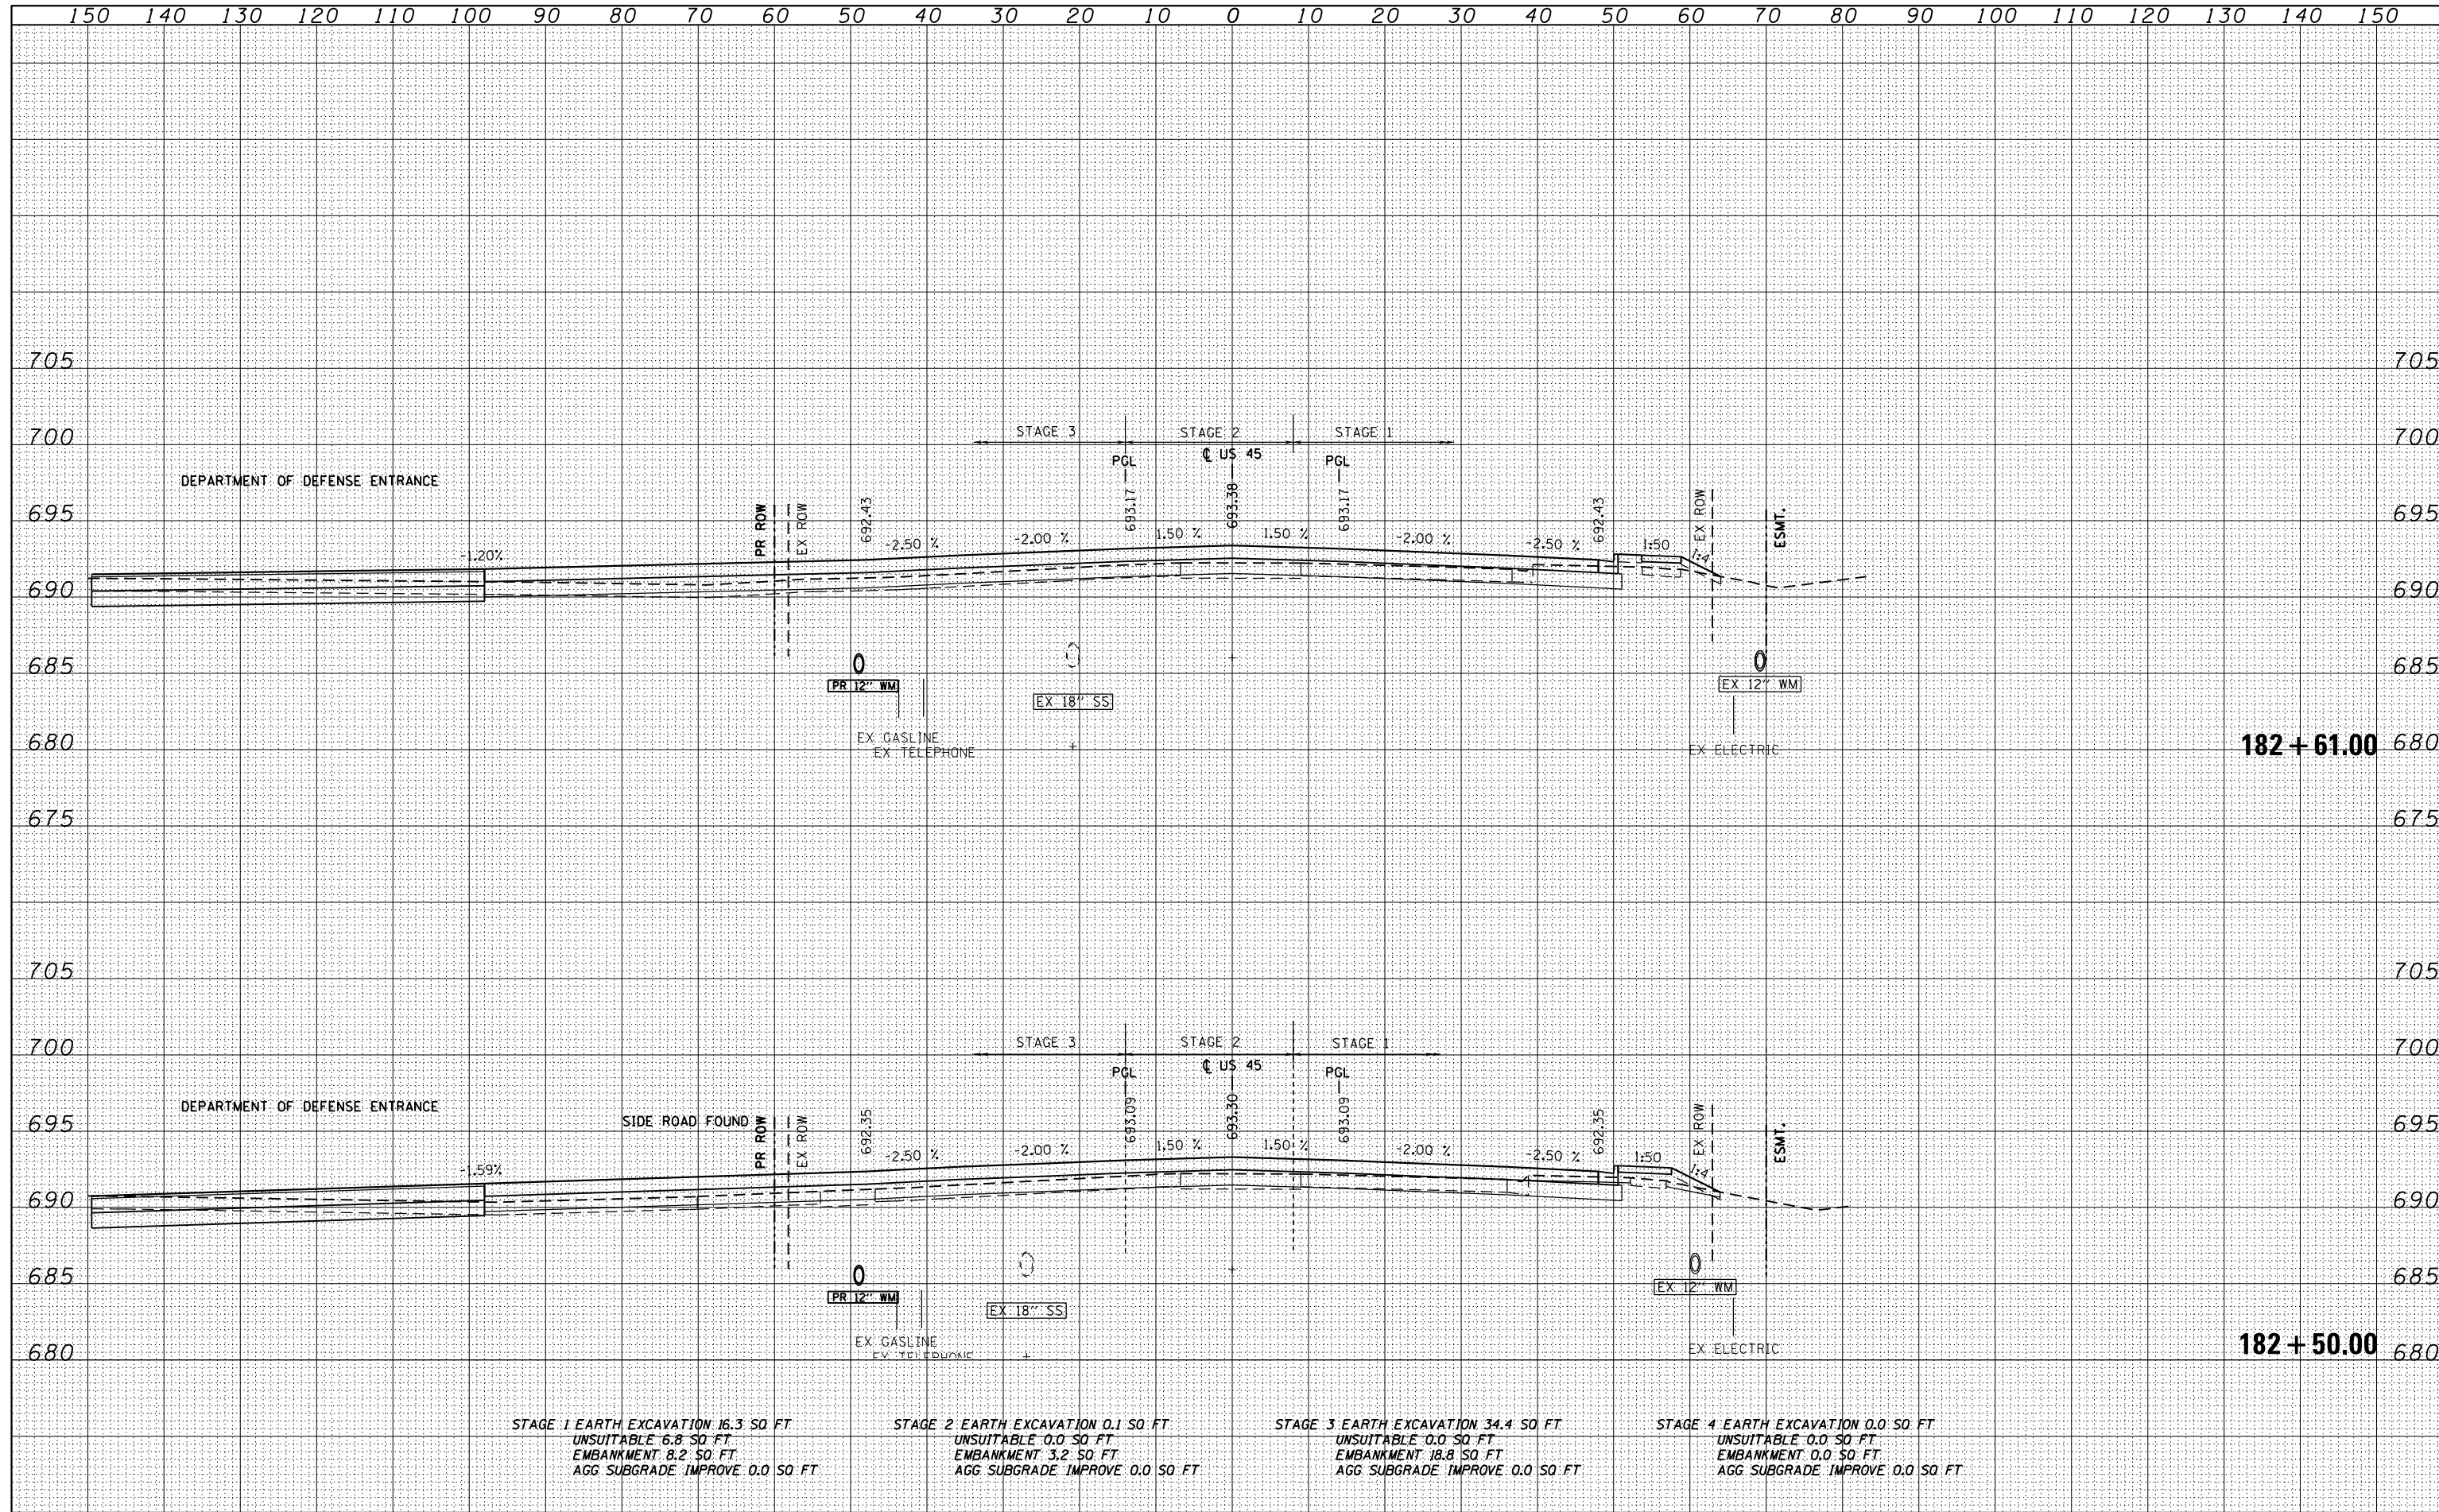

STAGE 1 EARTH EXCAVATION 16.3 SQ. FT.  
 UNSUITABLE 6.8 SQ. FT.  
 EMBANKMENT 8.2 SQ. FT.  
 AGG. SUBGRADE IMPROVE 0.0 SQ. FT.

STAGE 2 EARTH EXCAVATION 0.1 SQ. FT.  
 UNSUITABLE 0.0 SQ. FT.  
 EMBANKMENT 3.2 SQ. FT.  
 AGG. SUBGRADE IMPROVE 0.0 SQ. FT.

STAGE 3 EARTH EXCAVATION 34.4 SQ. FT.  
 UNSUITABLE 0.0 SQ. FT.  
 EMBANKMENT 18.8 SQ. FT.  
 AGG. SUBGRADE IMPROVE 0.0 SQ. FT.

STAGE 4 EARTH EXCAVATION 0.0 SQ. FT.  
 UNSUITABLE 0.0 SQ. FT.  
 EMBANKMENT 0.0 SQ. FT.  
 AGG. SUBGRADE IMPROVE 0.0 SQ. FT.

FILE NAME = D160M61-SHT-XSST01.dgn	USER NAME = Anthony.Plutz	DESIGNED - JCL	REVISOR -	<b>STATE OF ILLINOIS</b> <b>DEPARTMENT OF TRANSPORTATION</b>	<b>US 54 CROSS SECTIONS</b> - SCALE: 1"=10'H; 1"=5'V SHEET NO. 7 OF 123 SHEETS STA. 182+50.00 TO STA. 182+61.00			F.A.P. RTE. 330	SECTION 103R-4	COUNTY COOK	TOTAL SHEETS 877	SHEET NO. 712
PLOT SCALE = 20.0000" / in.		CHECKED - MJT	REVISOR -					XS-US45-07			CONTRACT NO. 60M61	
PLOT DATE = 3/13/2013		DATE - 03/13/2013	REVISOR -		ILLINOIS FED. AID PROJECT							