


| | |
|----------|--|
| DATE | |
| BY | |
| SURVEYED | |
| PLOTTED | |
| TEMPLATE | |
| AREAS | |
| CHECKED | |
| NO. | |

| | |
|----------|--|
| DATE | |
| BY | |
| SURVEYED | |
| PLOTTED | |
| TEMPLATE | |
| AREAS | |
| CHECKED | |
| NO. | |

100 S. WACKER DR.
 CHICAGO, IL 60606
 TEL (312) 939-1000
 FAX (312) 939-4198

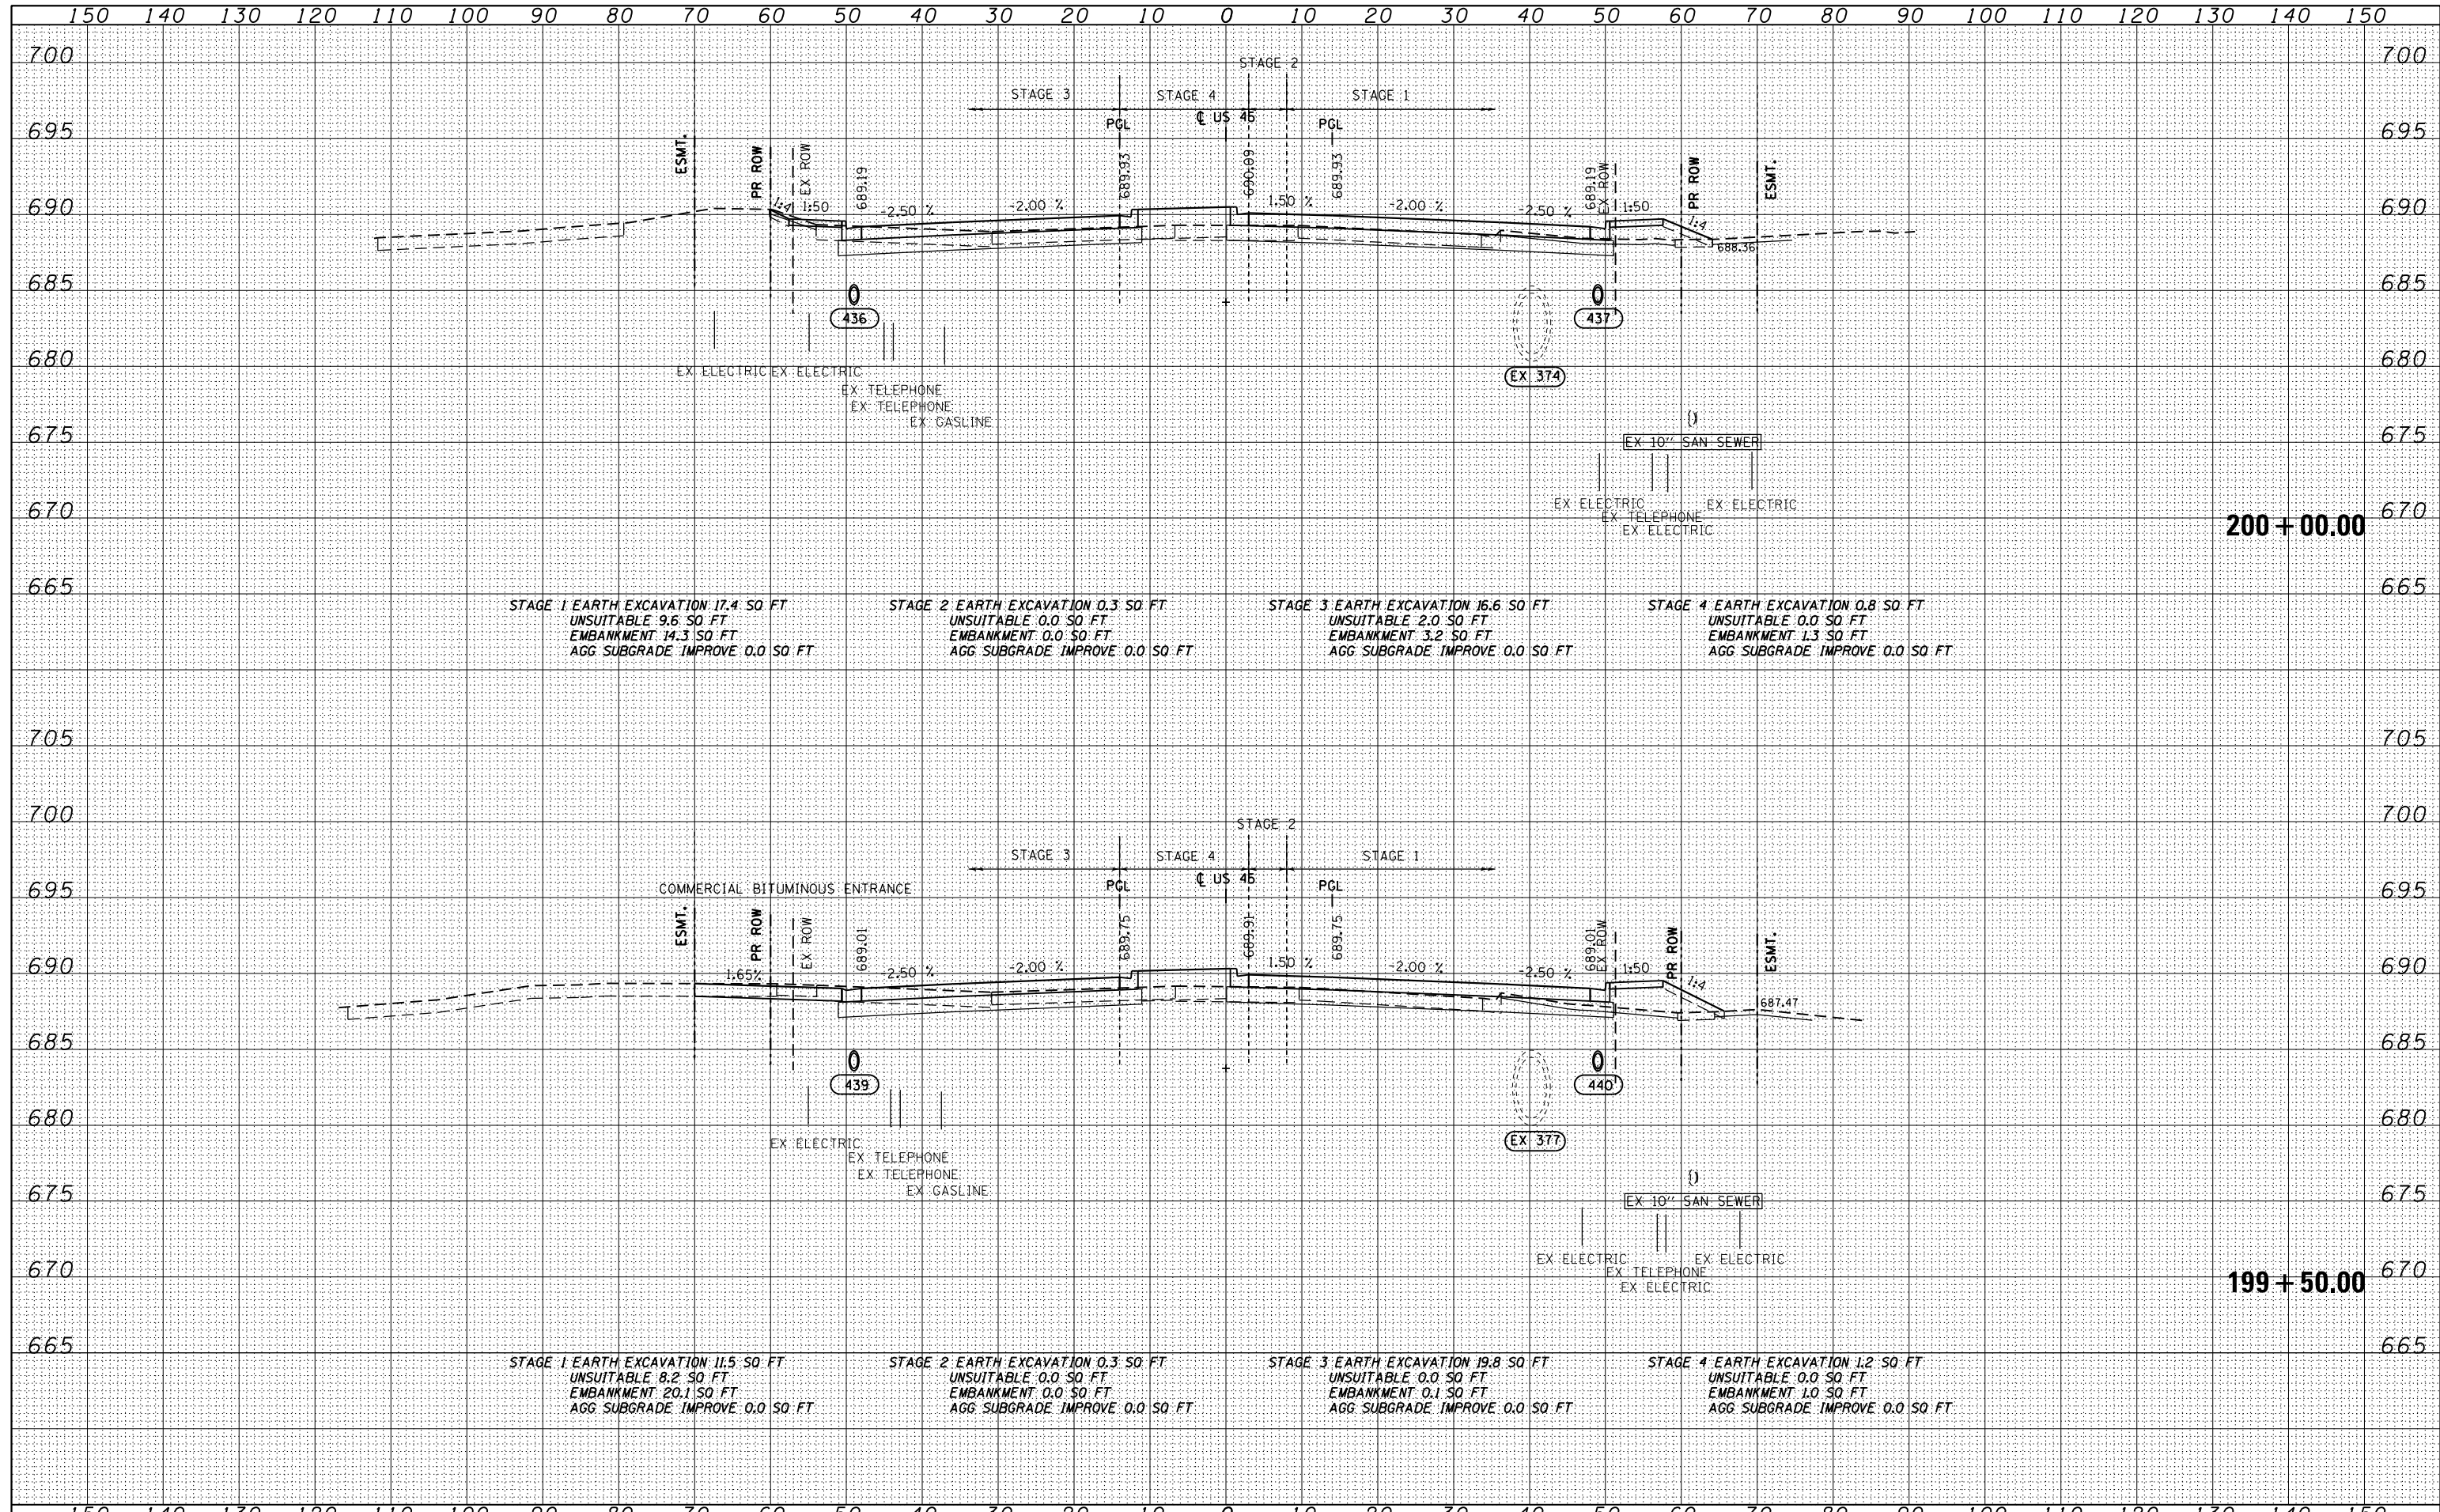

| | | | | | | | | | | | | |
|------------------------------------|-----------------------------|-------------------|-----------|---|--|--|--|---------------------------|----------------|--------------------|------------------|---------------|
| FILE NAME = D160M61-SHT-XSSH01.dgn | USER NAME = Anthony.Plutz | DESIGNED - JCL | REVISED - | STATE OF ILLINOIS DEPARTMENT OF TRANSPORTATION | US 45 CROSS SECTIONS SCALE: 1"=10'H; 1"=5' V SHEET NO. 26 OF 123 SHEETS STA. 199+50.00 TO STA. 200+00.00 | | | F.A.P. RTE. 330 | SECTION 103R-4 | COUNTY COOK | TOTAL SHEETS 877 | SHEET NO. 731 |
| | PLOT SCALE = 20.0000" / in. | CHECKED - MJT | REVISED - | | | | | XS-US45-26 | | CONTRACT NO. 60M61 | | |
| | PLOT DATE = 3/13/2013 | DATE - 03/13/2013 | REVISED - | | | | | ILLINOIS FED. AID PROJECT | | | | |
| | | | | | | | | | | | | |