


|          |  |
|----------|--|
| DATE     |  |
| BY       |  |
| SURVEYED |  |
| PLOTTED  |  |
| TEMPLATE |  |
| AREAS    |  |
| CHECKED  |  |
| NO.      |  |

|          |  |
|----------|--|
| DATE     |  |
| BY       |  |
| SURVEYED |  |
| PLOTTED  |  |
| TEMPLATE |  |
| AREAS    |  |
| CHECKED  |  |
| NO.      |  |

100 S. WACKER DR.  
 CHICAGO, IL 60606  
 TEL 312/939-4000  
 FAX 312/939-4198

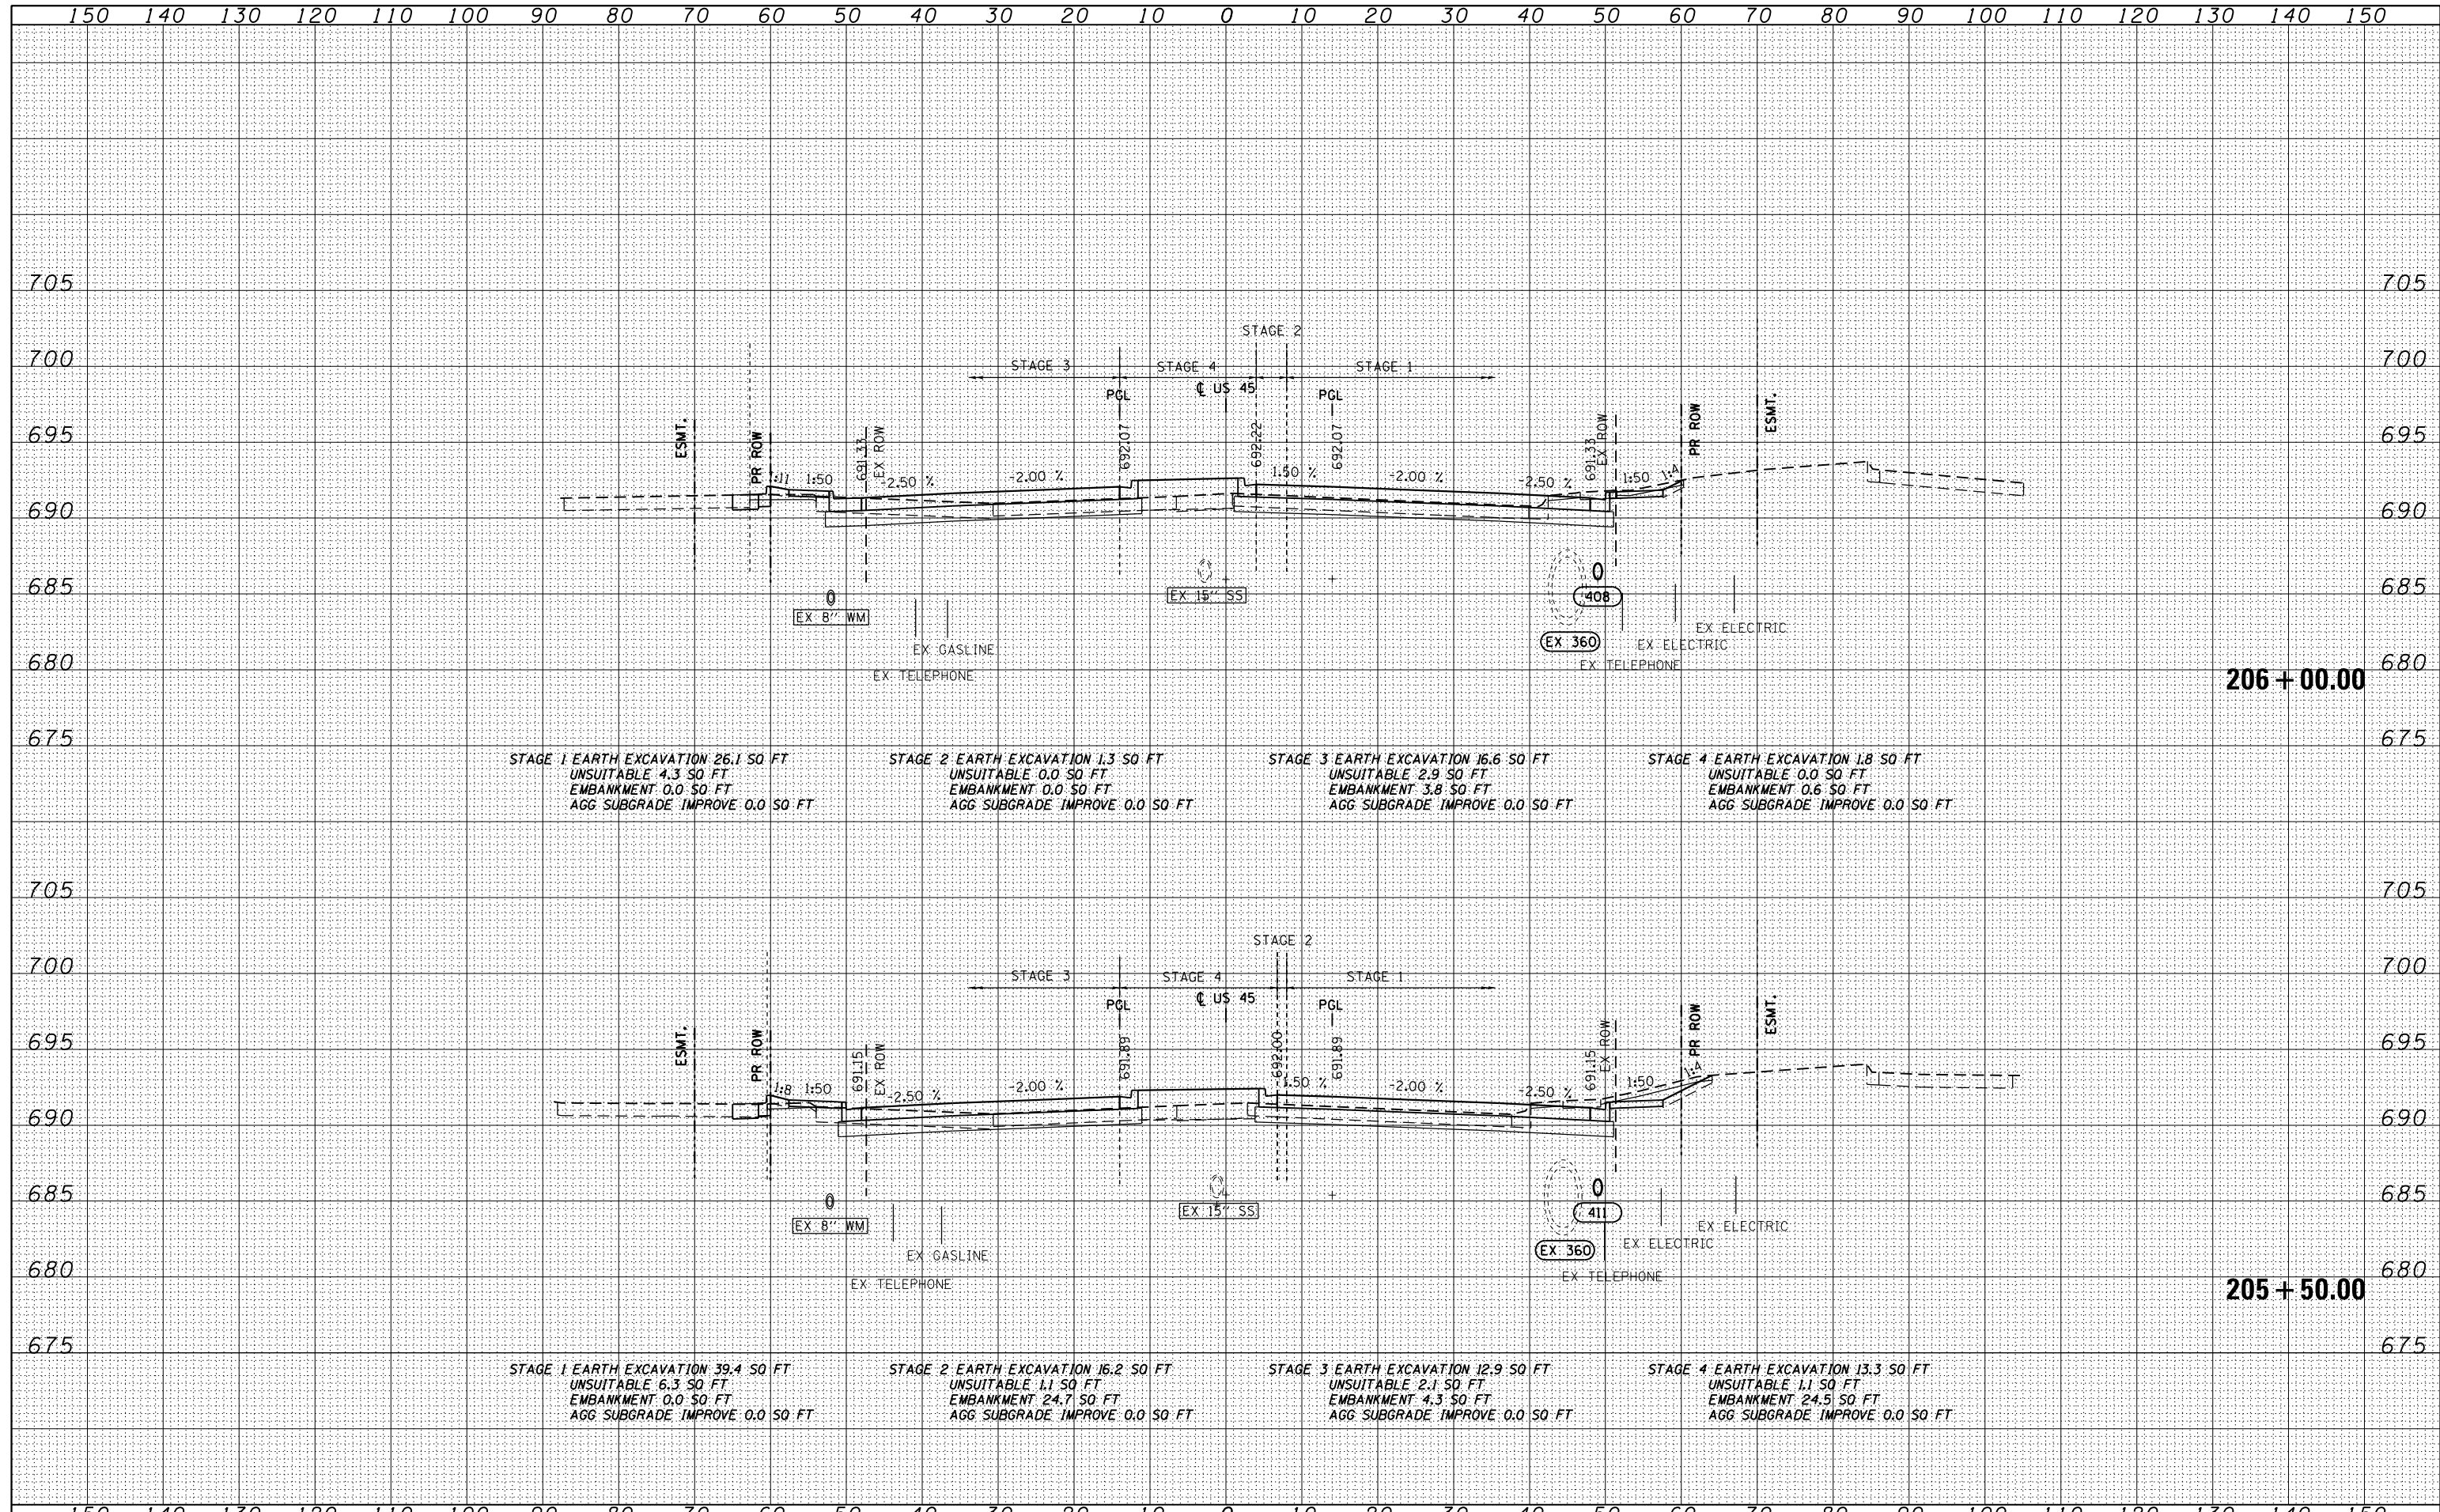

|                                    |                           |                |           |   |                             |  |  |                                  |                |                    |                           |               |
|------------------------------------|---------------------------|----------------|-----------|---|-----------------------------|--|--|----------------------------------|----------------|--------------------|---------------------------|---------------|
| FILE NAME = D:\6061-SHT-XSST01.dgn | USER NAME = Anthony.Plutz | DESIGNED - JCL | REVISED - | <b>STATE OF ILLINOIS<br/>DEPARTMENT OF TRANSPORTATION</b> | <b>US 55 CROSS SECTIONS</b> |  |  | F.A.P. RFE. 330                  | SECTION 103R-4 | COUNTY COOK        | TOTAL SHEETS 877          | SHEET NO. 738 |
| PLOT SCALE = 20.0000' / in.        | CHECKED - MJT             | REVISED -      | REVISED - |   | SCALE: 1"=10'H; 1"=5'       |  |  | XS-US45-33                       |                | CONTRACT NO. 60M61 |                           |               |
| PLOT DATE = 3/13/2013              | DATE - 03/13/2013         | REVISED -      | REVISED - |   | SHEET NO. 33 OF 123 SHEETS  |  |  | STA. 205+50.00 TO STA. 206+00.00 |                |                    | ILLINOIS FED. AID PROJECT |               |