


| | |
|----------|--|
| DATE | |
| BY | |
| SURVEYED | |
| PLOTTED | |
| TEMPLATE | |
| AREAS | |
| CHECKED | |
| NO. | |

| | |
|----------|--|
| DATE | |
| BY | |
| SURVEYED | |
| PLOTTED | |
| TEMPLATE | |
| AREAS | |
| CHECKED | |
| NO. | |

100 S. WACKER DR.
 CHICAGO, IL 60606
 TEL 312/939-4000
 FAX 312/939-4198

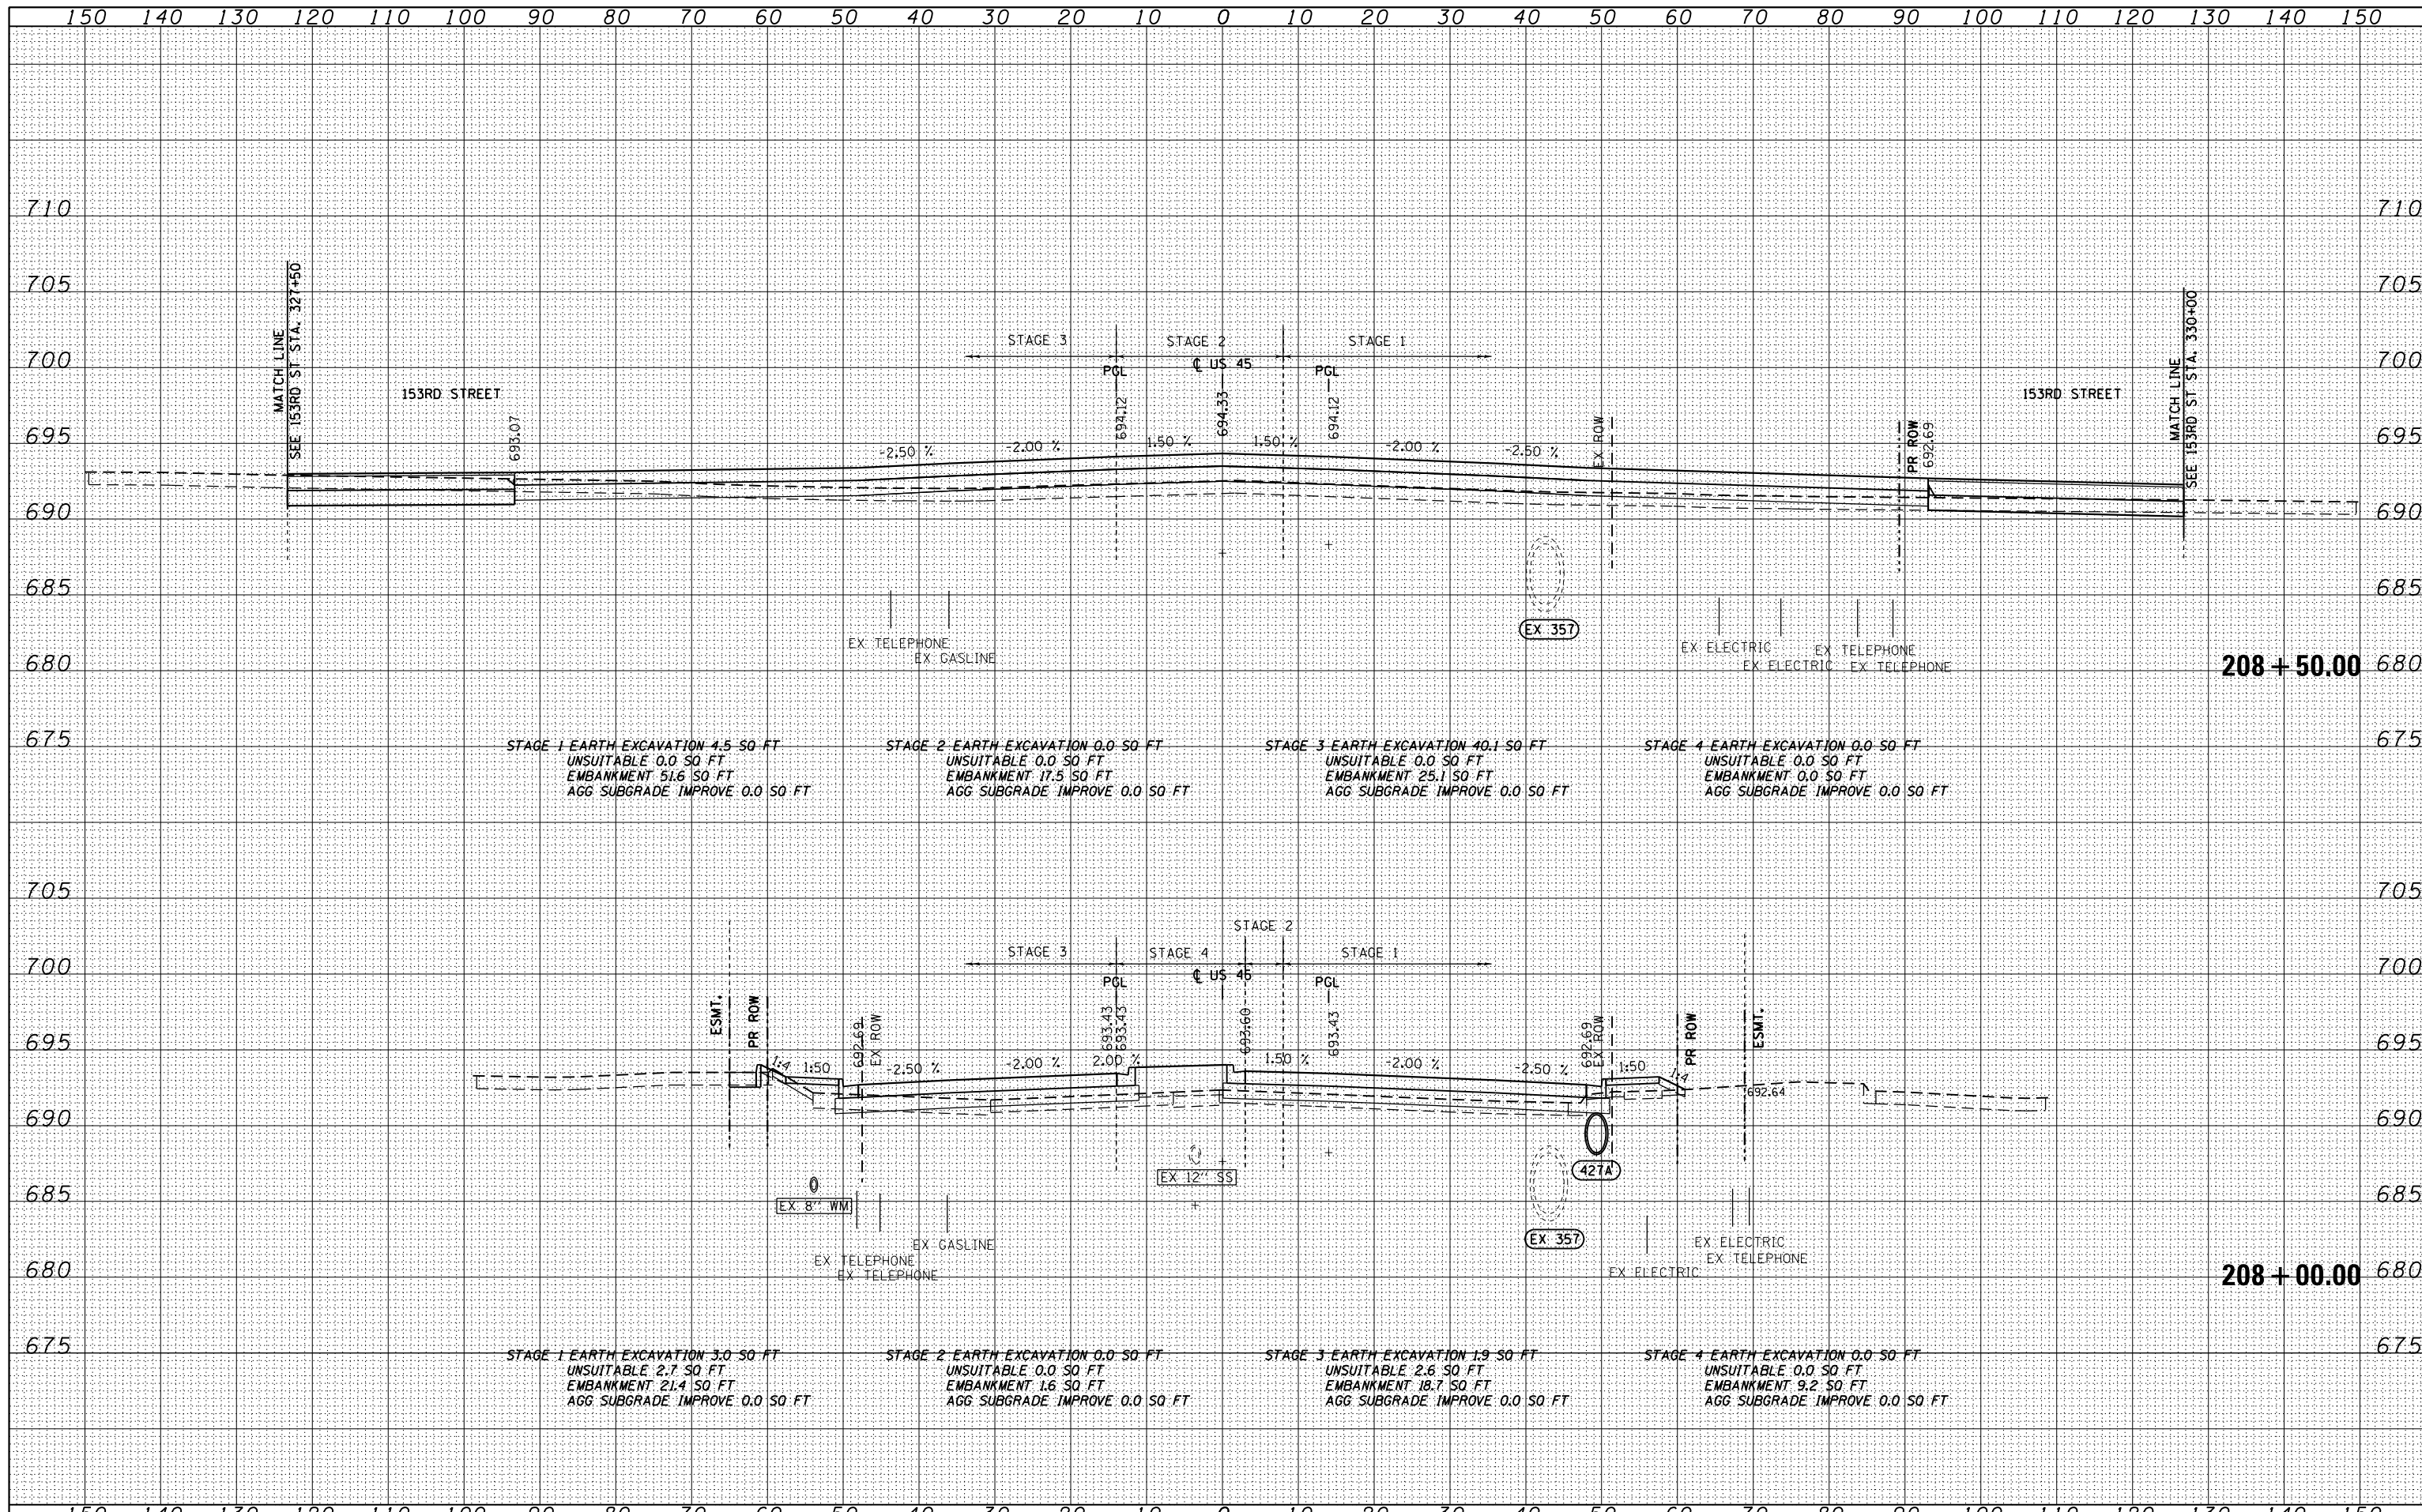

| | | | | | | | | | |
|-------------------------------------|---------------------------|-------------------|-----------|---|---------------------------|----------------|--------------------|------------------|---------------|
| FILE NAME = D:\60M61-SHT-XSST01.dgn | USER NAME = Anthony.Plutz | DESIGNED - JCL | REVISED - | STATE OF ILLINOIS DEPARTMENT OF TRANSPORTATION US 45 CROSS SECTIONS SCALE: 1"=10'H; 1"=5' SHEET NO. 36 OF 123 SHEETS STA. 208+00.00 TO STA. 208+50.00 | F.A.P. RTE. 330 | SECTION 103R-4 | COUNTY COOK | TOTAL SHEETS 877 | SHEET NO. 741 |
| | | DRAWN - JCL | REVISED - | | XS-US45-36 | | CONTRACT NO. 60M61 | | |
| | | CHECKED - MJT | REVISED - | | ILLINOIS FED. AID PROJECT | | | | |
| | | DATE - 03/13/2013 | REVISED - | | | | | | |