


DATE	
BY	
SURVEYED	
PLOTTED	
TEMPLATE	
AREAS CHECKED	
NO.	

DATE	
BY	
SURVEYED	
PLOTTED	
TEMPLATE	
AREAS CHECKED	
NO.	

100 S. WACKER DR.
 SUITE 200
 CHICAGO, IL 60606
 TEL (312) 939-0000
 FAX (312) 939-0198

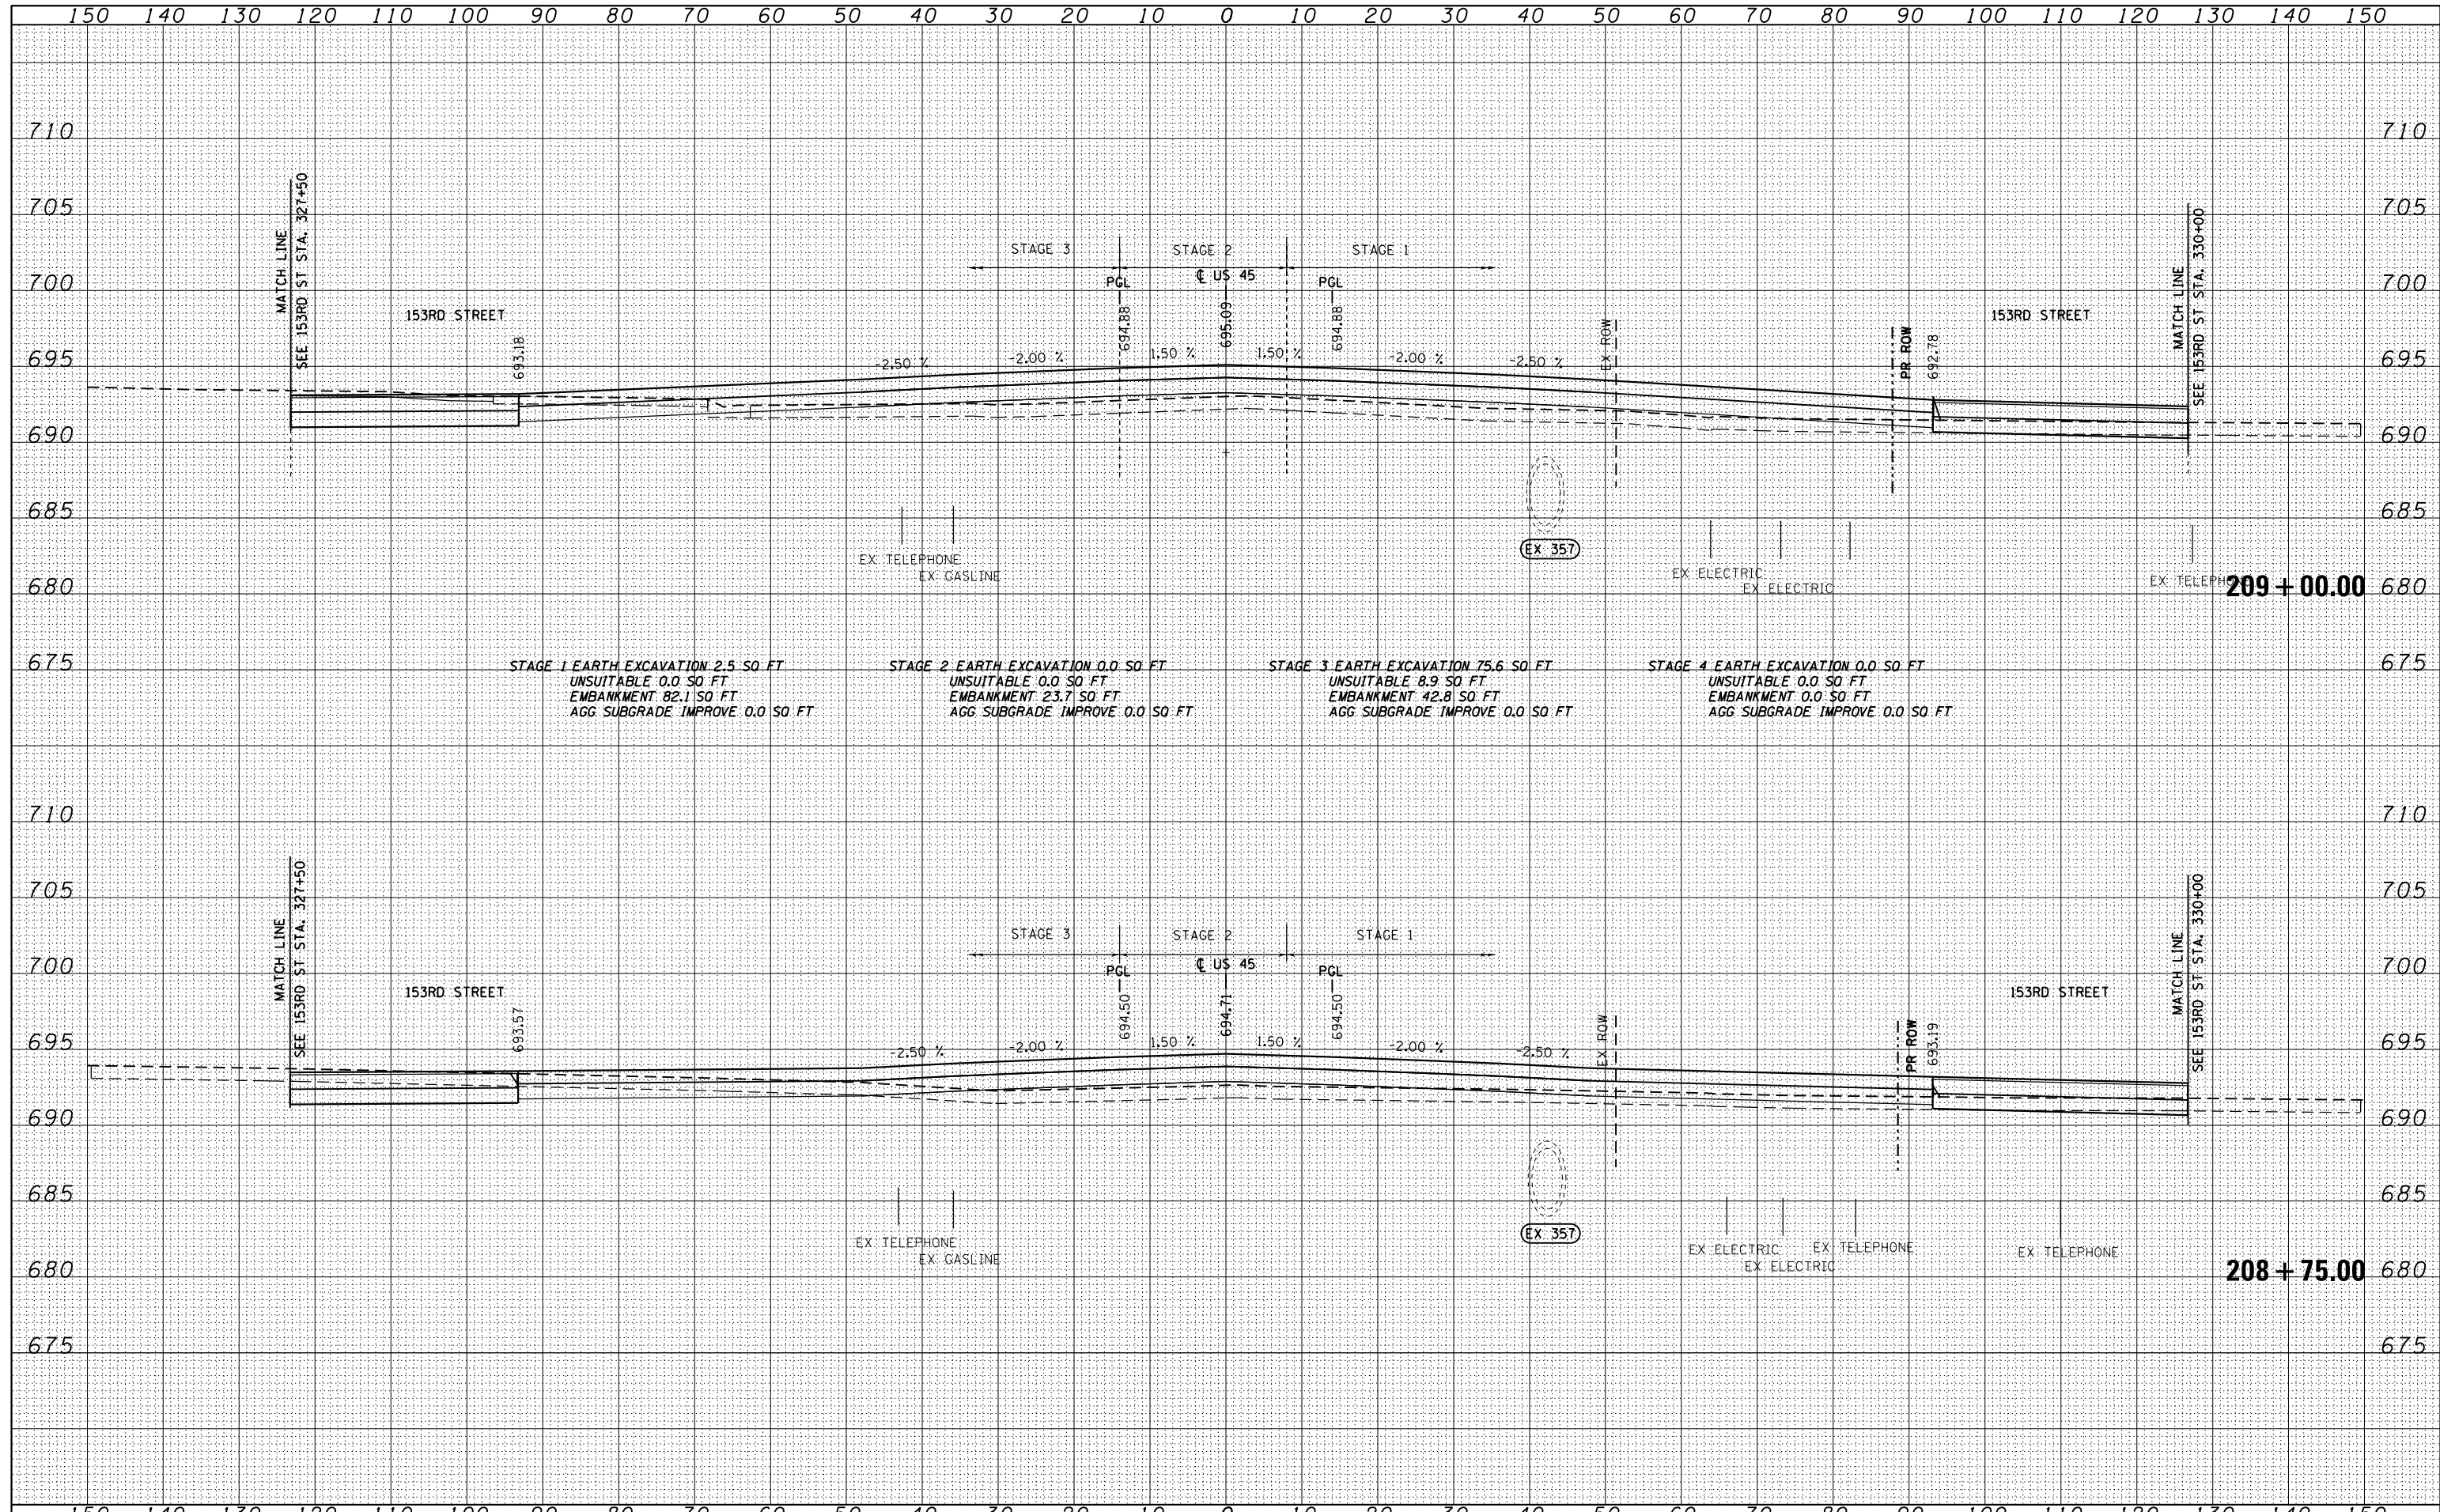

FILE NAME =	D:\160M61-SHT-XSST01.dgn
-------------	--------------------------

USER NAME = Anthony.Plutz	DESIGNED - JCL	REVISD -
	DRAWN - JCL	REVISD -
	CHECKED - MJT	REVISD -
	DATE - 03/13/2013	REVISD -

STATE OF ILLINOIS
 DEPARTMENT OF TRANSPORTATION

US 45 CROSS SECTIONS
 SCALE: 1"=10'H, 1"=5' V SHEET NO. 37 OF 123 SHEETS STA. 208+75.00 TO STA. 209+00.00

F.A.P. RTE.	SECTION	COUNTY	TOTAL SHEETS	SHEET NO.
330	103R-4	COOK	877	742
XS-US45-37			CONTRACT NO. 60M61	
ILLINOIS FED. AID PROJECT				