


DATE	
BY	
FINISHED SURVEY	
PLOTTED	
TEMPLATE	
AREAS CHECKED	
NO.	

DATE	
BY	
ORIGINAL SURVEY	
PLOTTED	
TEMPLATE	
AREAS CHECKED	
NO.	

100 S. WACKER DR.
CHICAGO, IL 60606
TEL 312-939-4000
FAX 312-939-4198

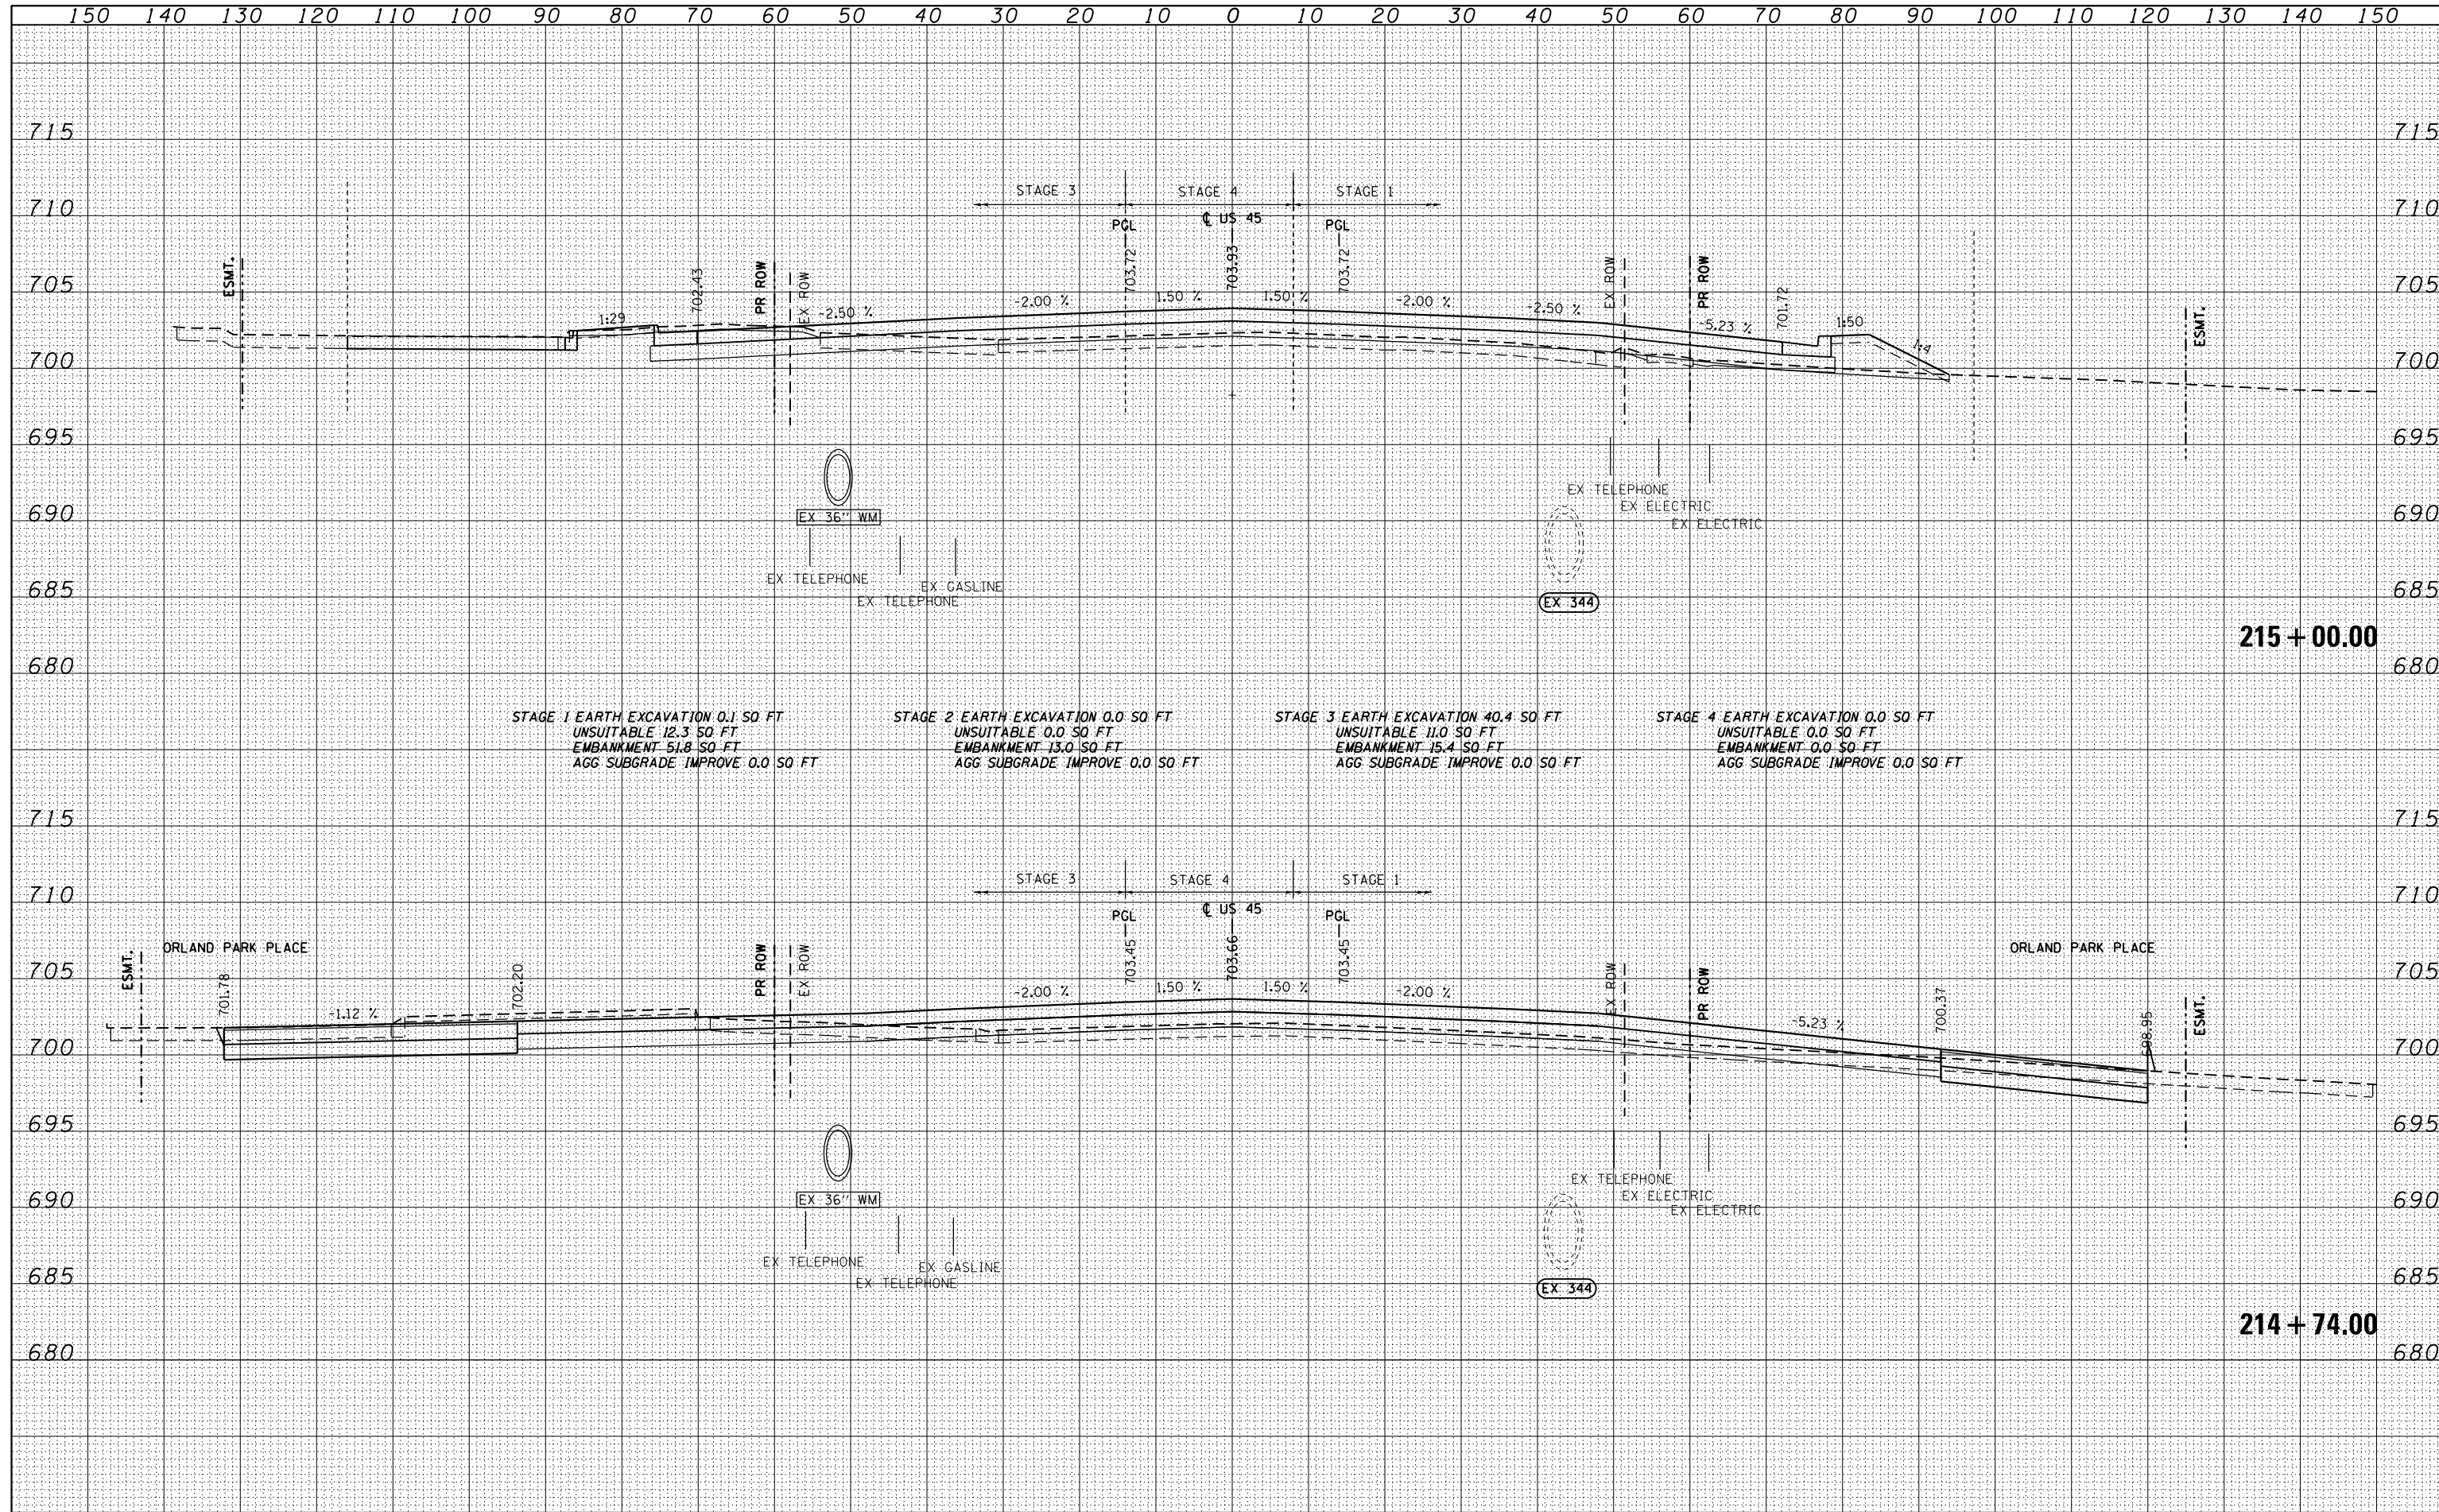

STAGE 1 EARTH EXCAVATION 0.1 SQ. FT.
UNSUITABLE 12.3 SQ. FT.
EMBANKMENT 51.8 SQ. FT.
AGG. SUBGRADE IMPROVE 0.0 SQ. FT.

STAGE 2 EARTH EXCAVATION 0.0 SQ. FT.
UNSUITABLE 0.0 SQ. FT.
EMBANKMENT 13.0 SQ. FT.
AGG. SUBGRADE IMPROVE 0.0 SQ. FT.

STAGE 3 EARTH EXCAVATION 40.4 SQ. FT.
UNSUITABLE 11.0 SQ. FT.
EMBANKMENT 15.4 SQ. FT.
AGG. SUBGRADE IMPROVE 0.0 SQ. FT.

STAGE 4 EARTH EXCAVATION 0.0 SQ. FT.
UNSUITABLE 0.0 SQ. FT.
EMBANKMENT 0.0 SQ. FT.
AGG. SUBGRADE IMPROVE 0.0 SQ. FT.

FILE NAME = D:\60606\1-SHT-XSST01.dgn	USER NAME = Anthony.Plutz	DESIGNED - JCL	REVISD -	STATE OF ILLINOIS DEPARTMENT OF TRANSPORTATION US 55 CROSS SECTIONS SCALE: 1"=10'H; 1"=5'V SHEET NO. 44 OF 123 SHEETS STA. 214+74.00 TO STA. 215+00.00	F.A.P. RTE. 330	SECTION 103R-4	COUNTY COOK	TOTAL SHEETS 877	SHEET NO. 749
PLOT SCALE = 20.0000" / in.	CHECKED - MJT	REVISD -	XS-US45-44		CONTRACT NO. 60M61			ILLINOIS FED. AID PROJECT	
PLOT DATE = 3/13/2013	DATE - 03/13/2013	REVISD -							