


DATE	
BY	
SURVEYED	
PLOTTED	
TEMPLATE	
NOTE BOOK	
AREAS CHECKED	

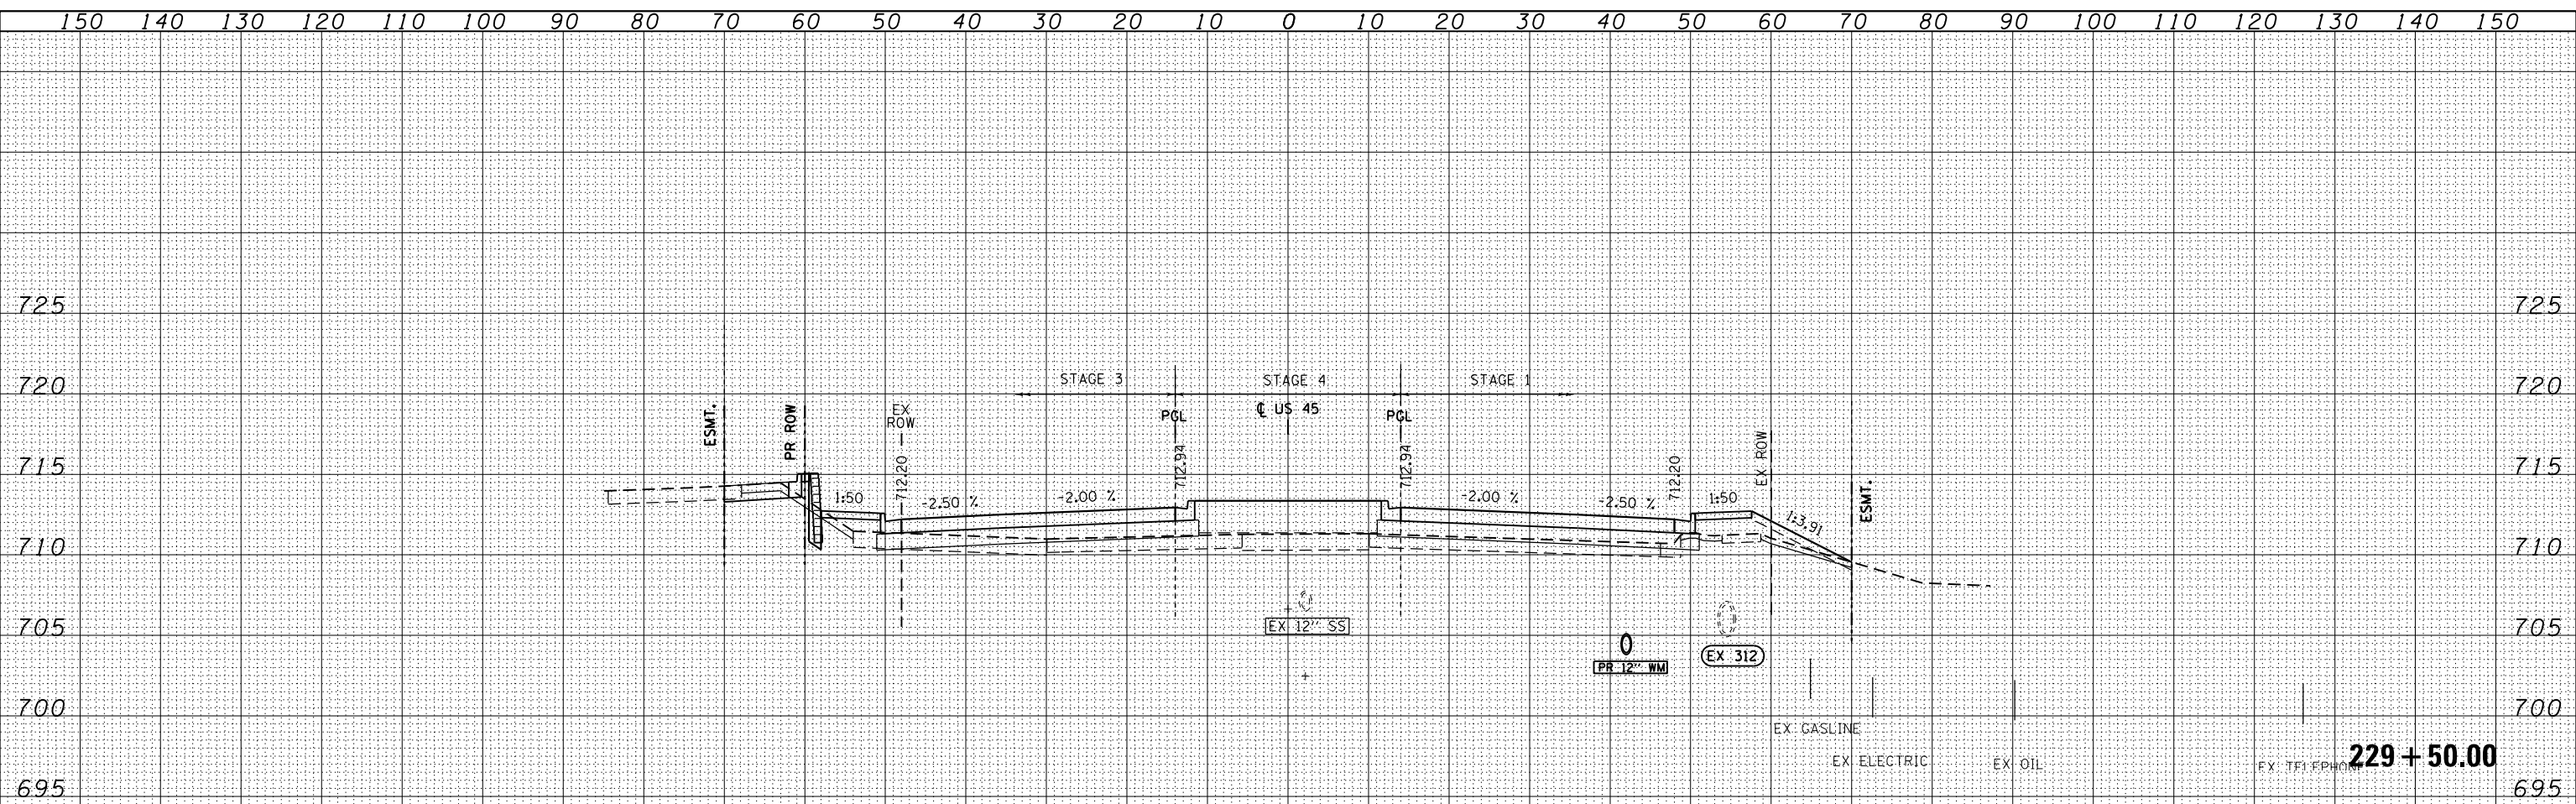


STAGE 1 EARTH EXCAVATION 1.7 SO FT
 UNSUITABLE 5.5 SO FT
 EMBANKMENT 37.7 SO FT
 AGG SUBGRADE IMPROVE 0.0 SO FT

STAGE 2 EARTH EXCAVATION 0.0 SO FT
 UNSUITABLE 0.0 SO FT
 EMBANKMENT 0.0 SO FT
 AGG SUBGRADE IMPROVE 0.0 SO FT

STAGE 3 EARTH EXCAVATION 3.2 SO FT
 UNSUITABLE 6.3 SO FT
 EMBANKMENT 29.0 SO FT
 AGG SUBGRADE IMPROVE 0.0 SO FT

STAGE 4 EARTH EXCAVATION 0.0 SO FT
 UNSUITABLE 0.0 SO FT
 EMBANKMENT 27.6 SO FT
 AGG SUBGRADE IMPROVE 0.0 SO FT

DATE	
BY	
SURVEYED	
PLOTTED	
TEMPLATE	
NOTE BOOK	
AREAS CHECKED	

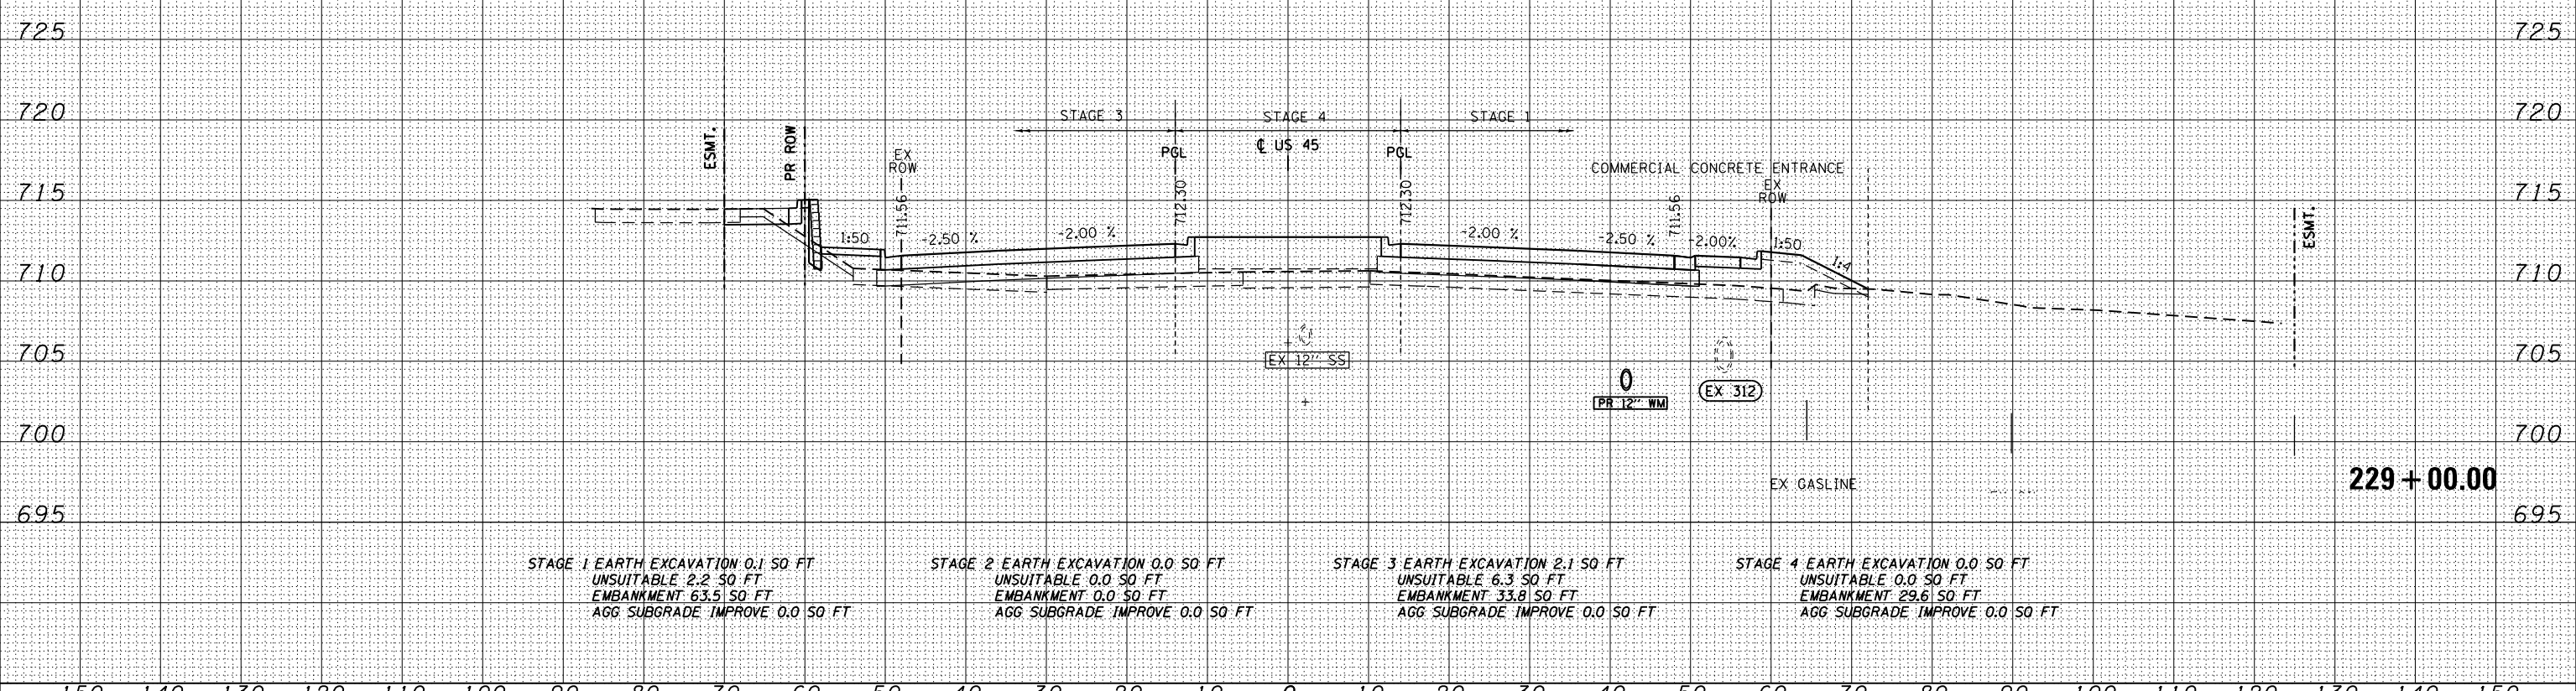

STAGE 1 EARTH EXCAVATION 0.1 SO FT
 UNSUITABLE 2.2 SO FT
 EMBANKMENT 63.5 SO FT
 AGG SUBGRADE IMPROVE 0.0 SO FT

STAGE 2 EARTH EXCAVATION 0.0 SO FT
 UNSUITABLE 0.0 SO FT
 EMBANKMENT 0.0 SO FT
 AGG SUBGRADE IMPROVE 0.0 SO FT

STAGE 3 EARTH EXCAVATION 2.1 SO FT
 UNSUITABLE 6.3 SO FT
 EMBANKMENT 33.8 SO FT
 AGG SUBGRADE IMPROVE 0.0 SO FT

STAGE 4 EARTH EXCAVATION 0.0 SO FT
 UNSUITABLE 0.0 SO FT
 EMBANKMENT 29.6 SO FT
 AGG SUBGRADE IMPROVE 0.0 SO FT

100 S. WACKER DR.
 SUITE 200
 CHICAGO, IL 60606
 TEL 312-939-0000
 FAX 312-939-4198



FILE NAME = D:\60M61-SHT-XSST01.dgn	USER NAME = Anthony.Plutz	DESIGNED - JCL	REVISED -	STATE OF ILLINOIS DEPARTMENT OF TRANSPORTATION US 45 CROSS SECTIONS SCALE: 1"=10'H; 1"=5' V SHEET NO. 60 OF 123 SHEETS STA. 229+00.00 TO STA. 229+50.00	F.A.P. RTE. 330	SECTION 103R-4	COUNTY COOK	TOTAL SHEETS 877	SHEET NO. 765	
		DRAWN - JCL	REVISED -		XS-US45-60		CONTRACT NO. 60M61			
		CHECKED - MJT	REVISED -		ILLINOIS FED. AID PROJECT					
		DATE - 03/13/2013	REVISED -							