


DATE	
BY	
FINISHED	
NO. 1	
NO. 2	
DATE	
BY	
FINISHED	
NO. 1	
NO. 2	
100 SWACKER DR.
 CHICAGO, IL 60606
 TEL 312/939-0000
 FAX 312/939-4198

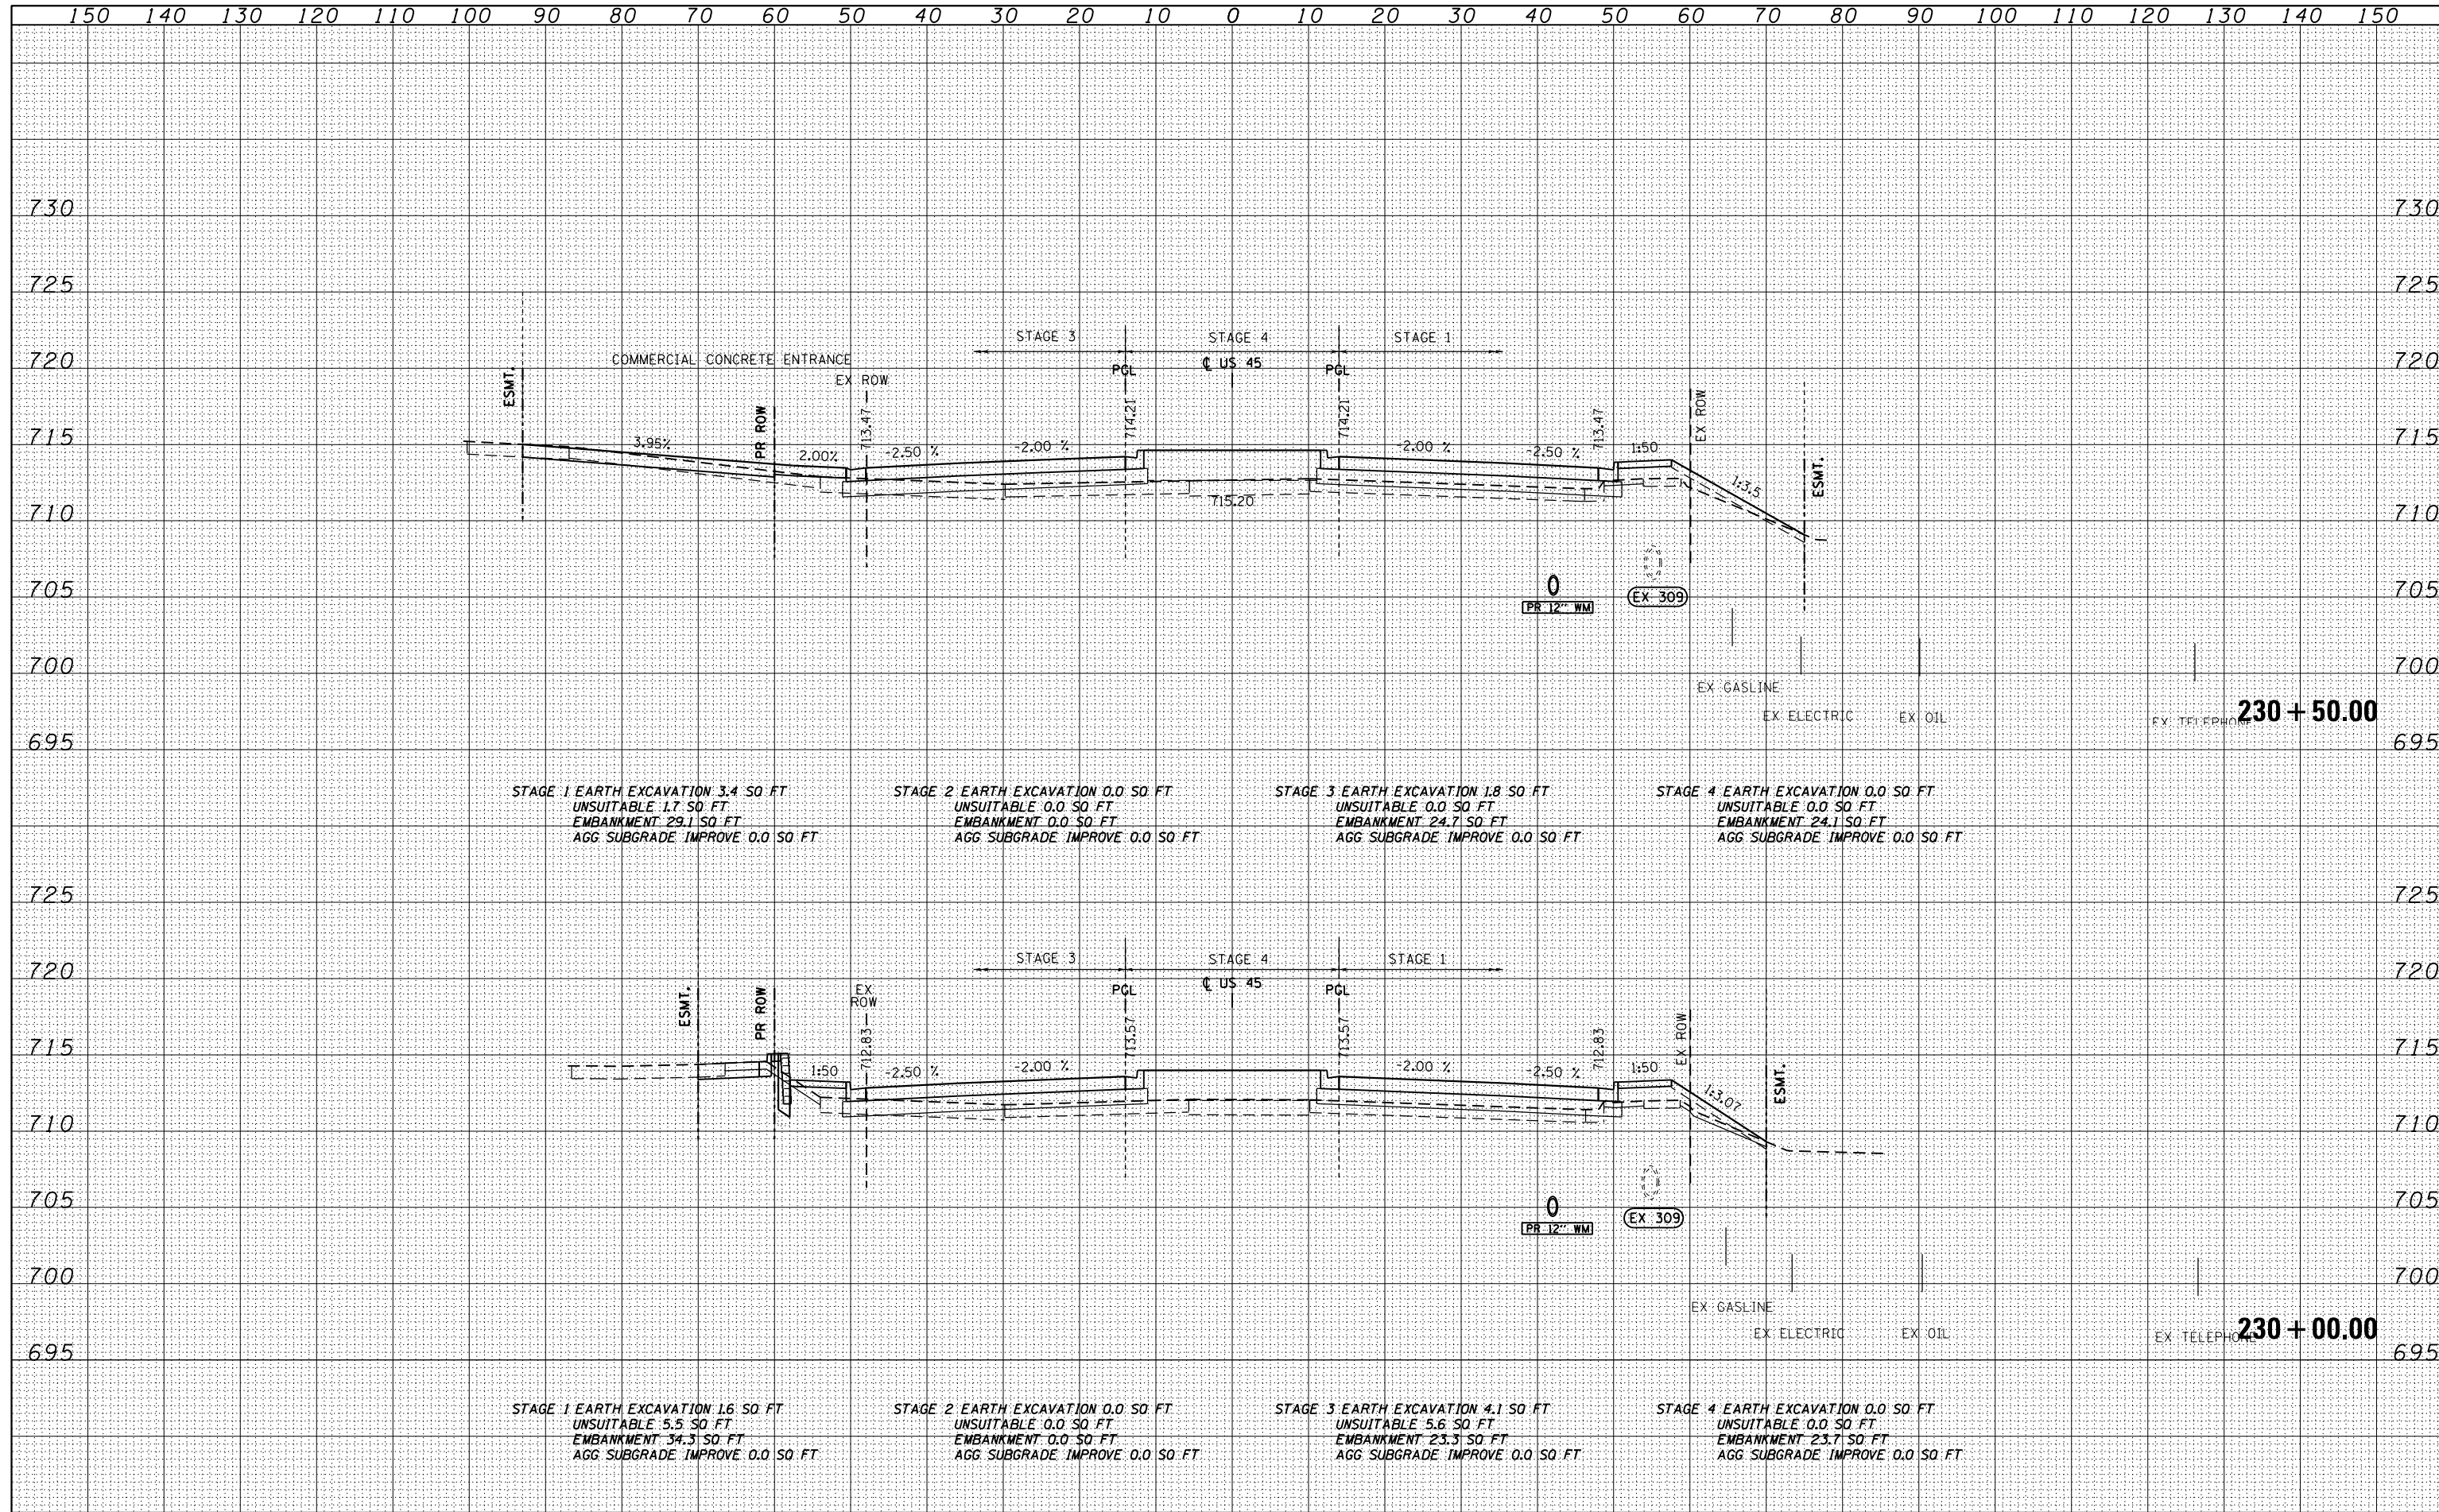

FILE NAME =	USER NAME = Anthony.Plutz	DESIGNED - JCL	REVISED -	STATE OF ILLINOIS DEPARTMENT OF TRANSPORTATION	US 55 CROSS SECTIONS SCALE: 1"=10'H; 1"=5'V SHEET NO. 61 OF 123 SHEETS STA. 230+00.00 TO STA. 230+50.00			F.A.P. RTE.	SECTION	COUNTY	TOTAL SHEETS	SHEET NO.
D160M61-SHT-XSSH01.dgn		DRAWN - JCL	REVISED -					330	103R-4	COOK	877	766
		PLOT SCALE = 20.0000" / in.	REVISOR - MJT					XS-US45-61		CONTRACT NO. 60M61		
		PLOT DATE = 3/13/2013	DATE - 03/13/2013					ILLINOIS FED. AID PROJECT				