


DATE	
BY	
SURVEYED	
PLOTTED	
TEMPLATE	
AREAS	
CHECKED	
NO.	

DATE	
BY	
SURVEYED	
PLOTTED	
TEMPLATE	
AREAS	
CHECKED	
NO.	

100 S. WACKER DR.
 CHICAGO, IL 60606
 TEL 312/939-4000
 FAX 312/939-4198

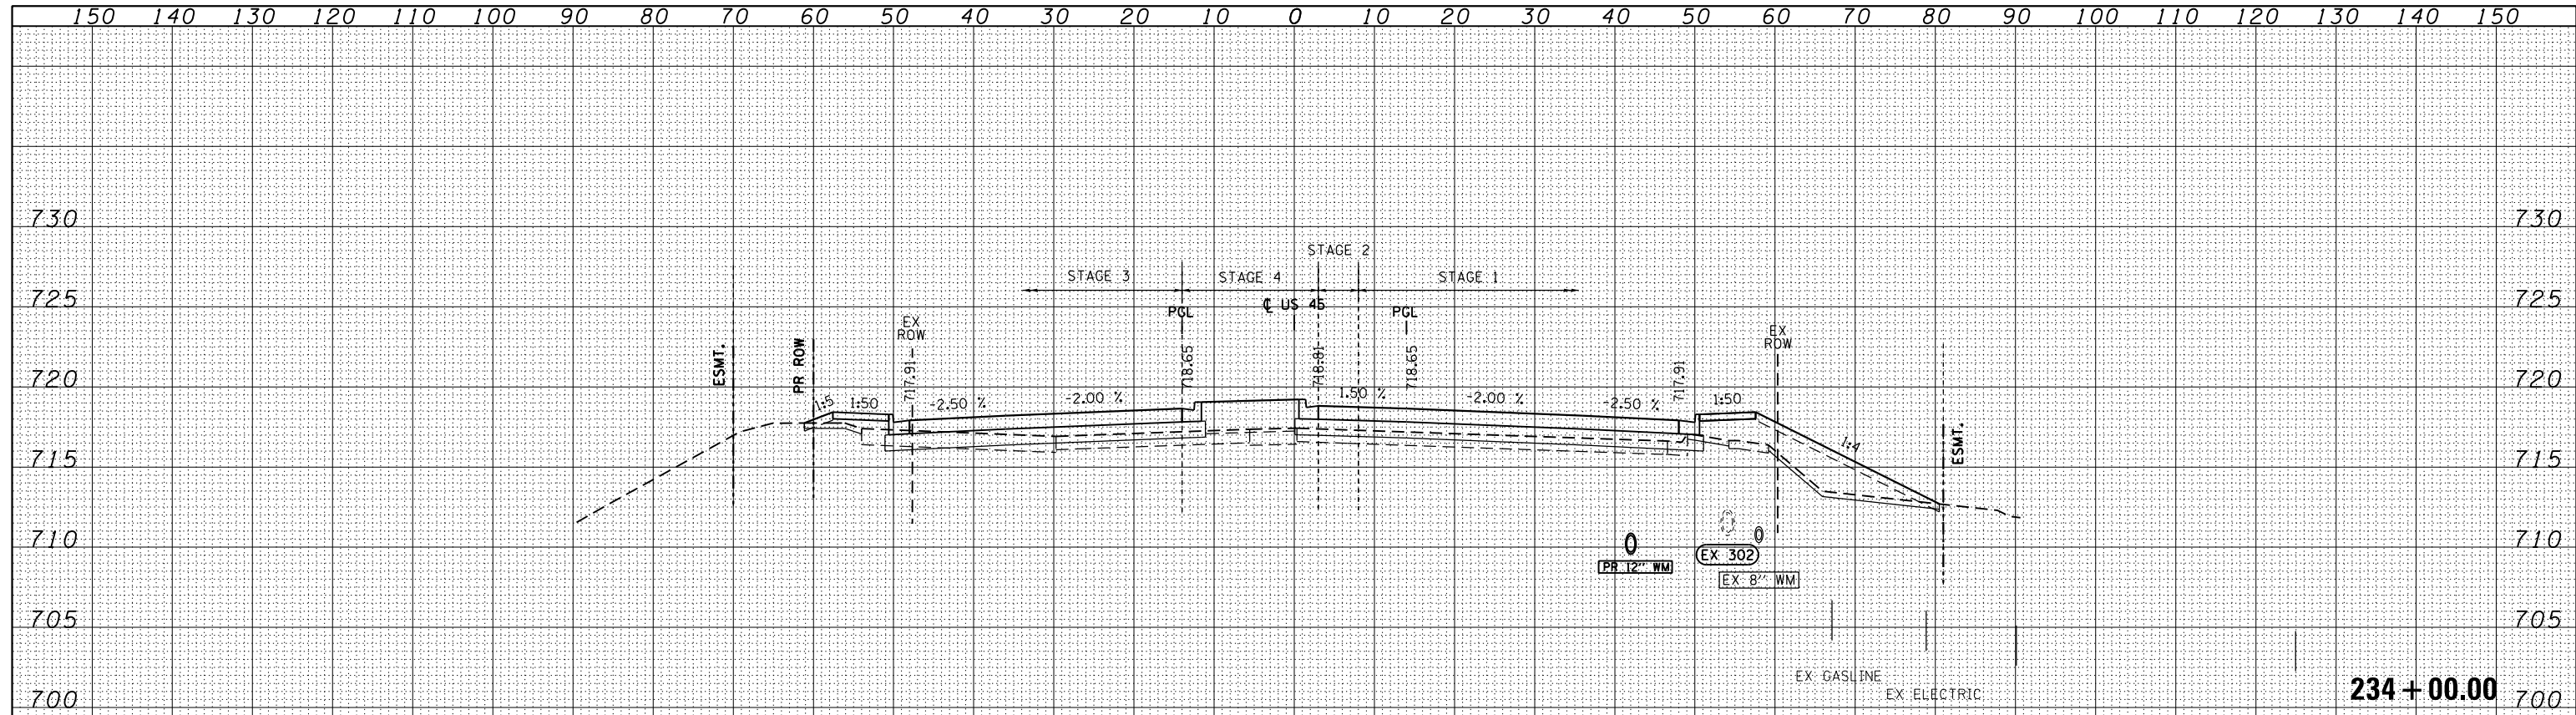


STAGE 1 EARTH EXCAVATION 1.4 SQ FT
 UNSUITABLE 8.8 SQ FT
 EMBANKMENT 63.5 SQ FT
 AGG SUBGRADE IMPROVE 0.0 SQ FT

STAGE 2 EARTH EXCAVATION 0.0 SQ FT
 UNSUITABLE 0.0 SQ FT
 EMBANKMENT 2.2 SQ FT
 AGG SUBGRADE IMPROVE 0.0 SQ FT

STAGE 3 EARTH EXCAVATION 1.4 SQ FT
 UNSUITABLE 2.4 SQ FT
 EMBANKMENT 18.9 SQ FT
 AGG SUBGRADE IMPROVE 0.0 SQ FT

STAGE 4 EARTH EXCAVATION 0.0 SQ FT
 UNSUITABLE 0.0 SQ FT
 EMBANKMENT 10.8 SQ FT
 AGG SUBGRADE IMPROVE 0.0 SQ FT

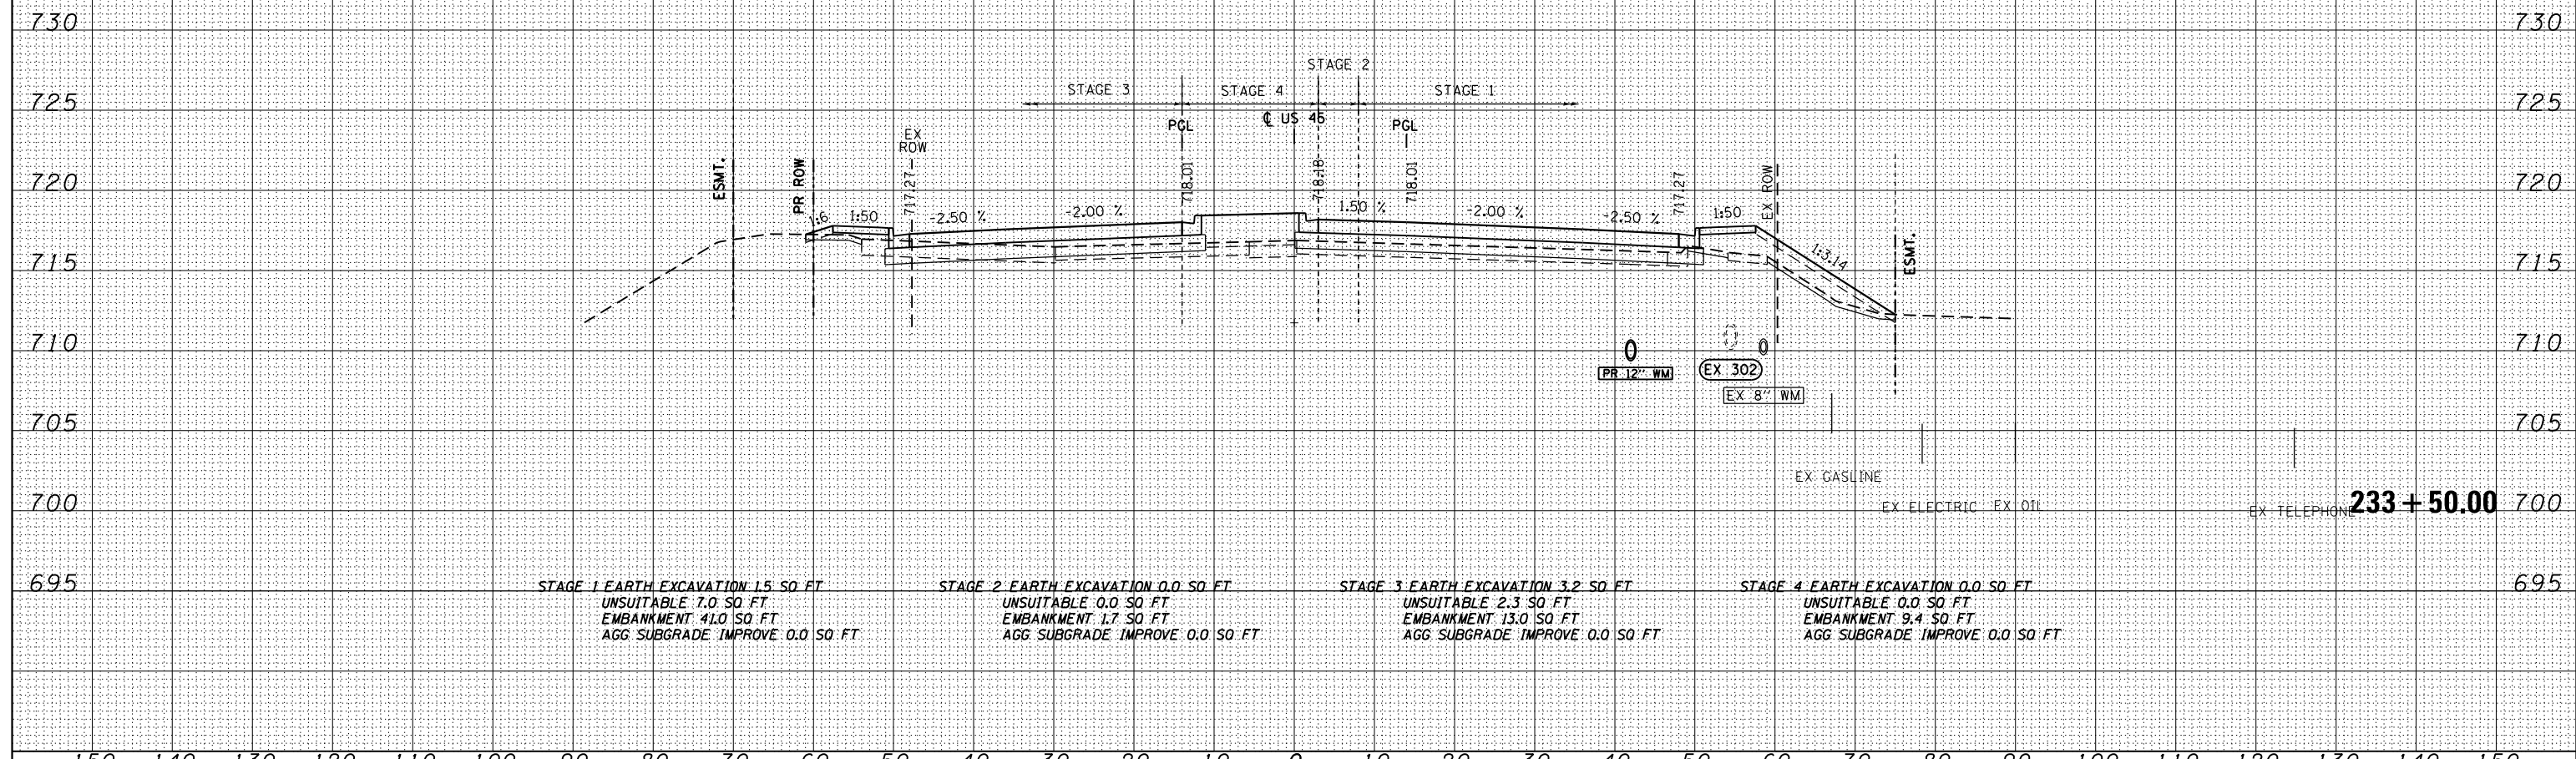

STAGE 1 EARTH EXCAVATION 1.5 SQ FT
 UNSUITABLE 7.0 SQ FT
 EMBANKMENT 41.0 SQ FT
 AGG SUBGRADE IMPROVE 0.0 SQ FT

STAGE 2 EARTH EXCAVATION 0.0 SQ FT
 UNSUITABLE 0.0 SQ FT
 EMBANKMENT 1.7 SQ FT
 AGG SUBGRADE IMPROVE 0.0 SQ FT

STAGE 3 EARTH EXCAVATION 3.2 SQ FT
 UNSUITABLE 2.3 SQ FT
 EMBANKMENT 13.0 SQ FT
 AGG SUBGRADE IMPROVE 0.0 SQ FT

STAGE 4 EARTH EXCAVATION 0.0 SQ FT
 UNSUITABLE 0.0 SQ FT
 EMBANKMENT 9.4 SQ FT
 AGG SUBGRADE IMPROVE 0.0 SQ FT

FILE NAME = D:\6061-SHT-XSST01.dgn	USER NAME = Anthony.Plutz	DESIGNED - JCL	REVISED -	STATE OF ILLINOIS DEPARTMENT OF TRANSPORTATION	US 45 CROSS SECTIONS -		F.A.P. RTE. 330	SECTION 103R-4	COUNTY COOK	TOTAL SHEETS 877	SHEET NO. 770	
PLOT SCALE = 20.0000' / in.		CHECKED - MJT	REVISED -				SCALE: 1"=10'H; 1"=5' V		SHEET NO. 65 OF 123 SHEETS		STA. 233+50.00 TO STA. 234+00.00	
PLOT DATE = 3/13/2013		DATE - 03/13/2013	REVISED -								ILLINOIS FED. AID PROJECT	