


DATE	
BY	
FINISHED SURVEY	
PLOTTED	
TEMPLATE	
AREAS	
CHECKED	
NO.	

DATE	
BY	
ORIGINAL SURVEY	
PLOTTED	
TEMPLATE	
AREAS	
CHECKED	
NO.	

100 S. WACKER DR.
 CHICAGO, IL 60606
 TEL (312) 939-1000
 FAX (312) 939-4198

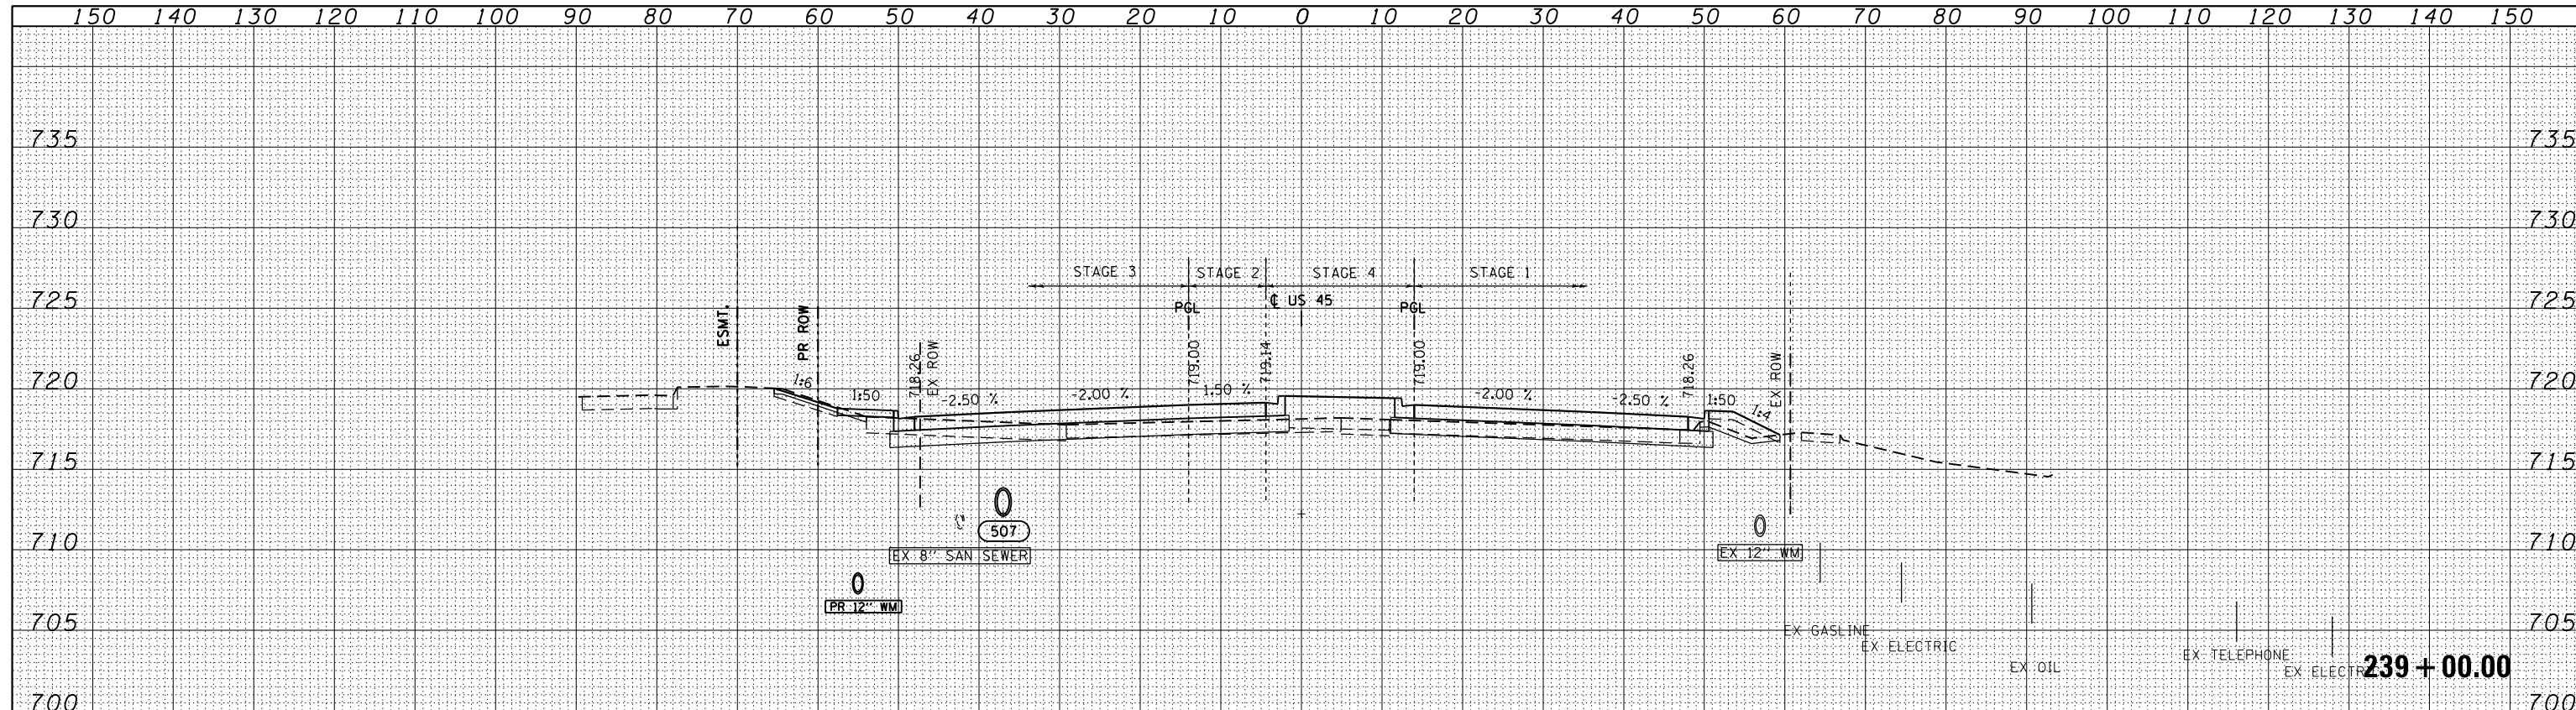


STAGE 1 EARTH EXCAVATION 5.3 SO FT
 UNSUITABLE 3.3 SO FT
 EMBANKMENT 7.3 SO FT
 AGG SUBGRADE IMPROVE 0.0 SO FT

STAGE 2 EARTH EXCAVATION 0.0 SO FT
 UNSUITABLE 0.0 SO FT
 EMBANKMENT 0.5 SO FT
 AGG SUBGRADE IMPROVE 0.0 SO FT

STAGE 3 EARTH EXCAVATION 10.8 SO FT
 UNSUITABLE 3.8 SO FT
 EMBANKMENT 4.1 SO FT
 AGG SUBGRADE IMPROVE 0.0 SO FT

STAGE 4 EARTH EXCAVATION 0.1 SO FT
 UNSUITABLE 0.0 SO FT
 EMBANKMENT 3.7 SO FT
 AGG SUBGRADE IMPROVE 0.0 SO FT

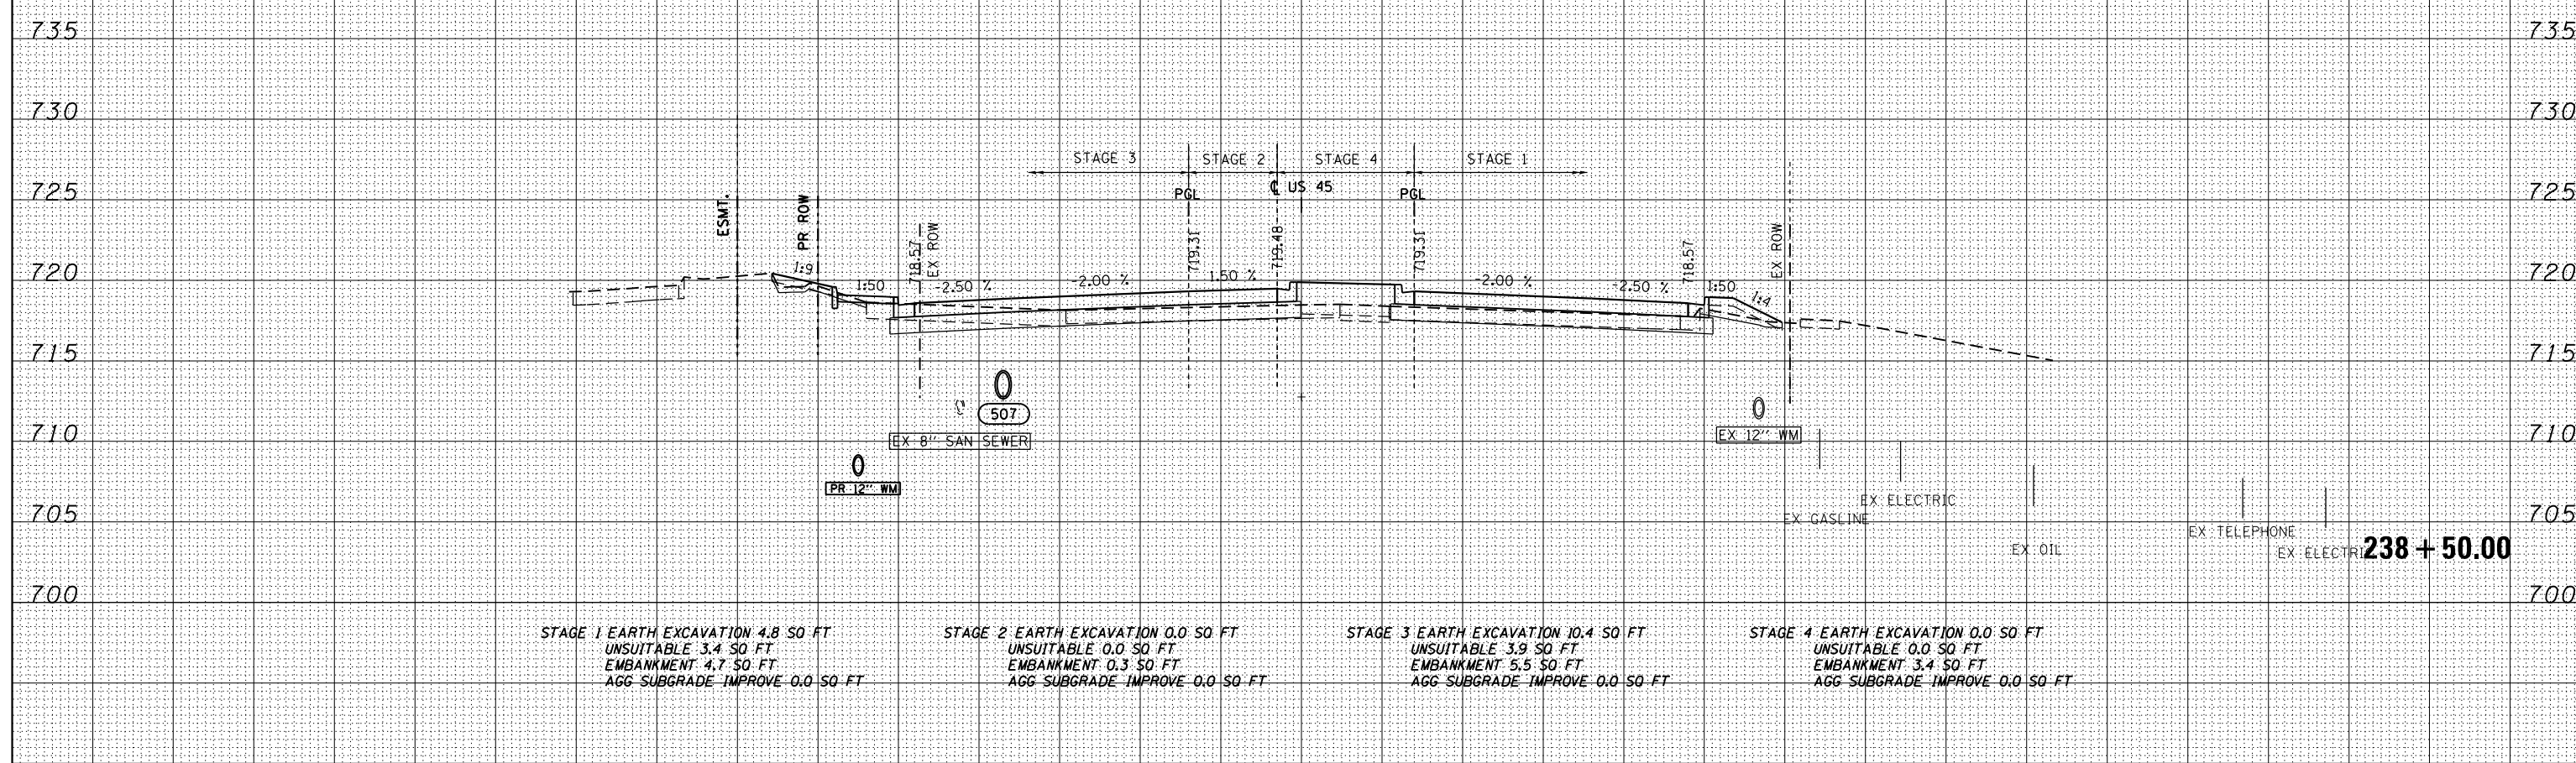

STAGE 1 EARTH EXCAVATION 4.8 SO FT
 UNSUITABLE 3.4 SO FT
 EMBANKMENT 4.7 SO FT
 AGG SUBGRADE IMPROVE 0.0 SO FT

STAGE 2 EARTH EXCAVATION 0.0 SO FT
 UNSUITABLE 0.0 SO FT
 EMBANKMENT 0.3 SO FT
 AGG SUBGRADE IMPROVE 0.0 SO FT

STAGE 3 EARTH EXCAVATION 10.4 SO FT
 UNSUITABLE 3.9 SO FT
 EMBANKMENT 5.5 SO FT
 AGG SUBGRADE IMPROVE 0.0 SO FT

STAGE 4 EARTH EXCAVATION 0.0 SO FT
 UNSUITABLE 0.0 SO FT
 EMBANKMENT 3.4 SO FT
 AGG SUBGRADE IMPROVE 0.0 SO FT

FILE NAME = D:\6061-SHT-XSST01.dgn	USER NAME = Anthony.Plutz	DESIGNED - JCL	REVISED -	STATE OF ILLINOIS DEPARTMENT OF TRANSPORTATION	US 45 CROSS SECTIONS -			F.A.P. RTE. 330	SECTION 103R-4	COUNTY COOK	TOTAL SHEETS 877	SHEET NO. 776
PLOT SCALE = 20.0000' / in.	CHECKED - MJT	REVISED -	XS-US45-71					CONTRACT NO. 60M61				
PLOT DATE = 3/13/2013	DATE - 03/13/2013	REVISED -	SCALE: 1"=10'H; 1"=5' V SHEET NO. 71 OF 123 SHEETS STA. 238+50.00 TO STA. 239+00.00				ILLINOIS FED. AID PROJECT					