


DATE	
BY	
FINISHED SURVEY	
PLOTTED	
TEMPLATE	
NOTE BOOK	
AREAS CHECKED	

DATE	
BY	
ORIGINAL SURVEY	
PLOTTED	
TEMPLATE	
NOTE BOOK	
AREAS CHECKED	

100 S. WACKER DR.  
 CHICAGO, IL 60606  
 TEL: (312) 939-4000  
 FAX: (312) 939-4098

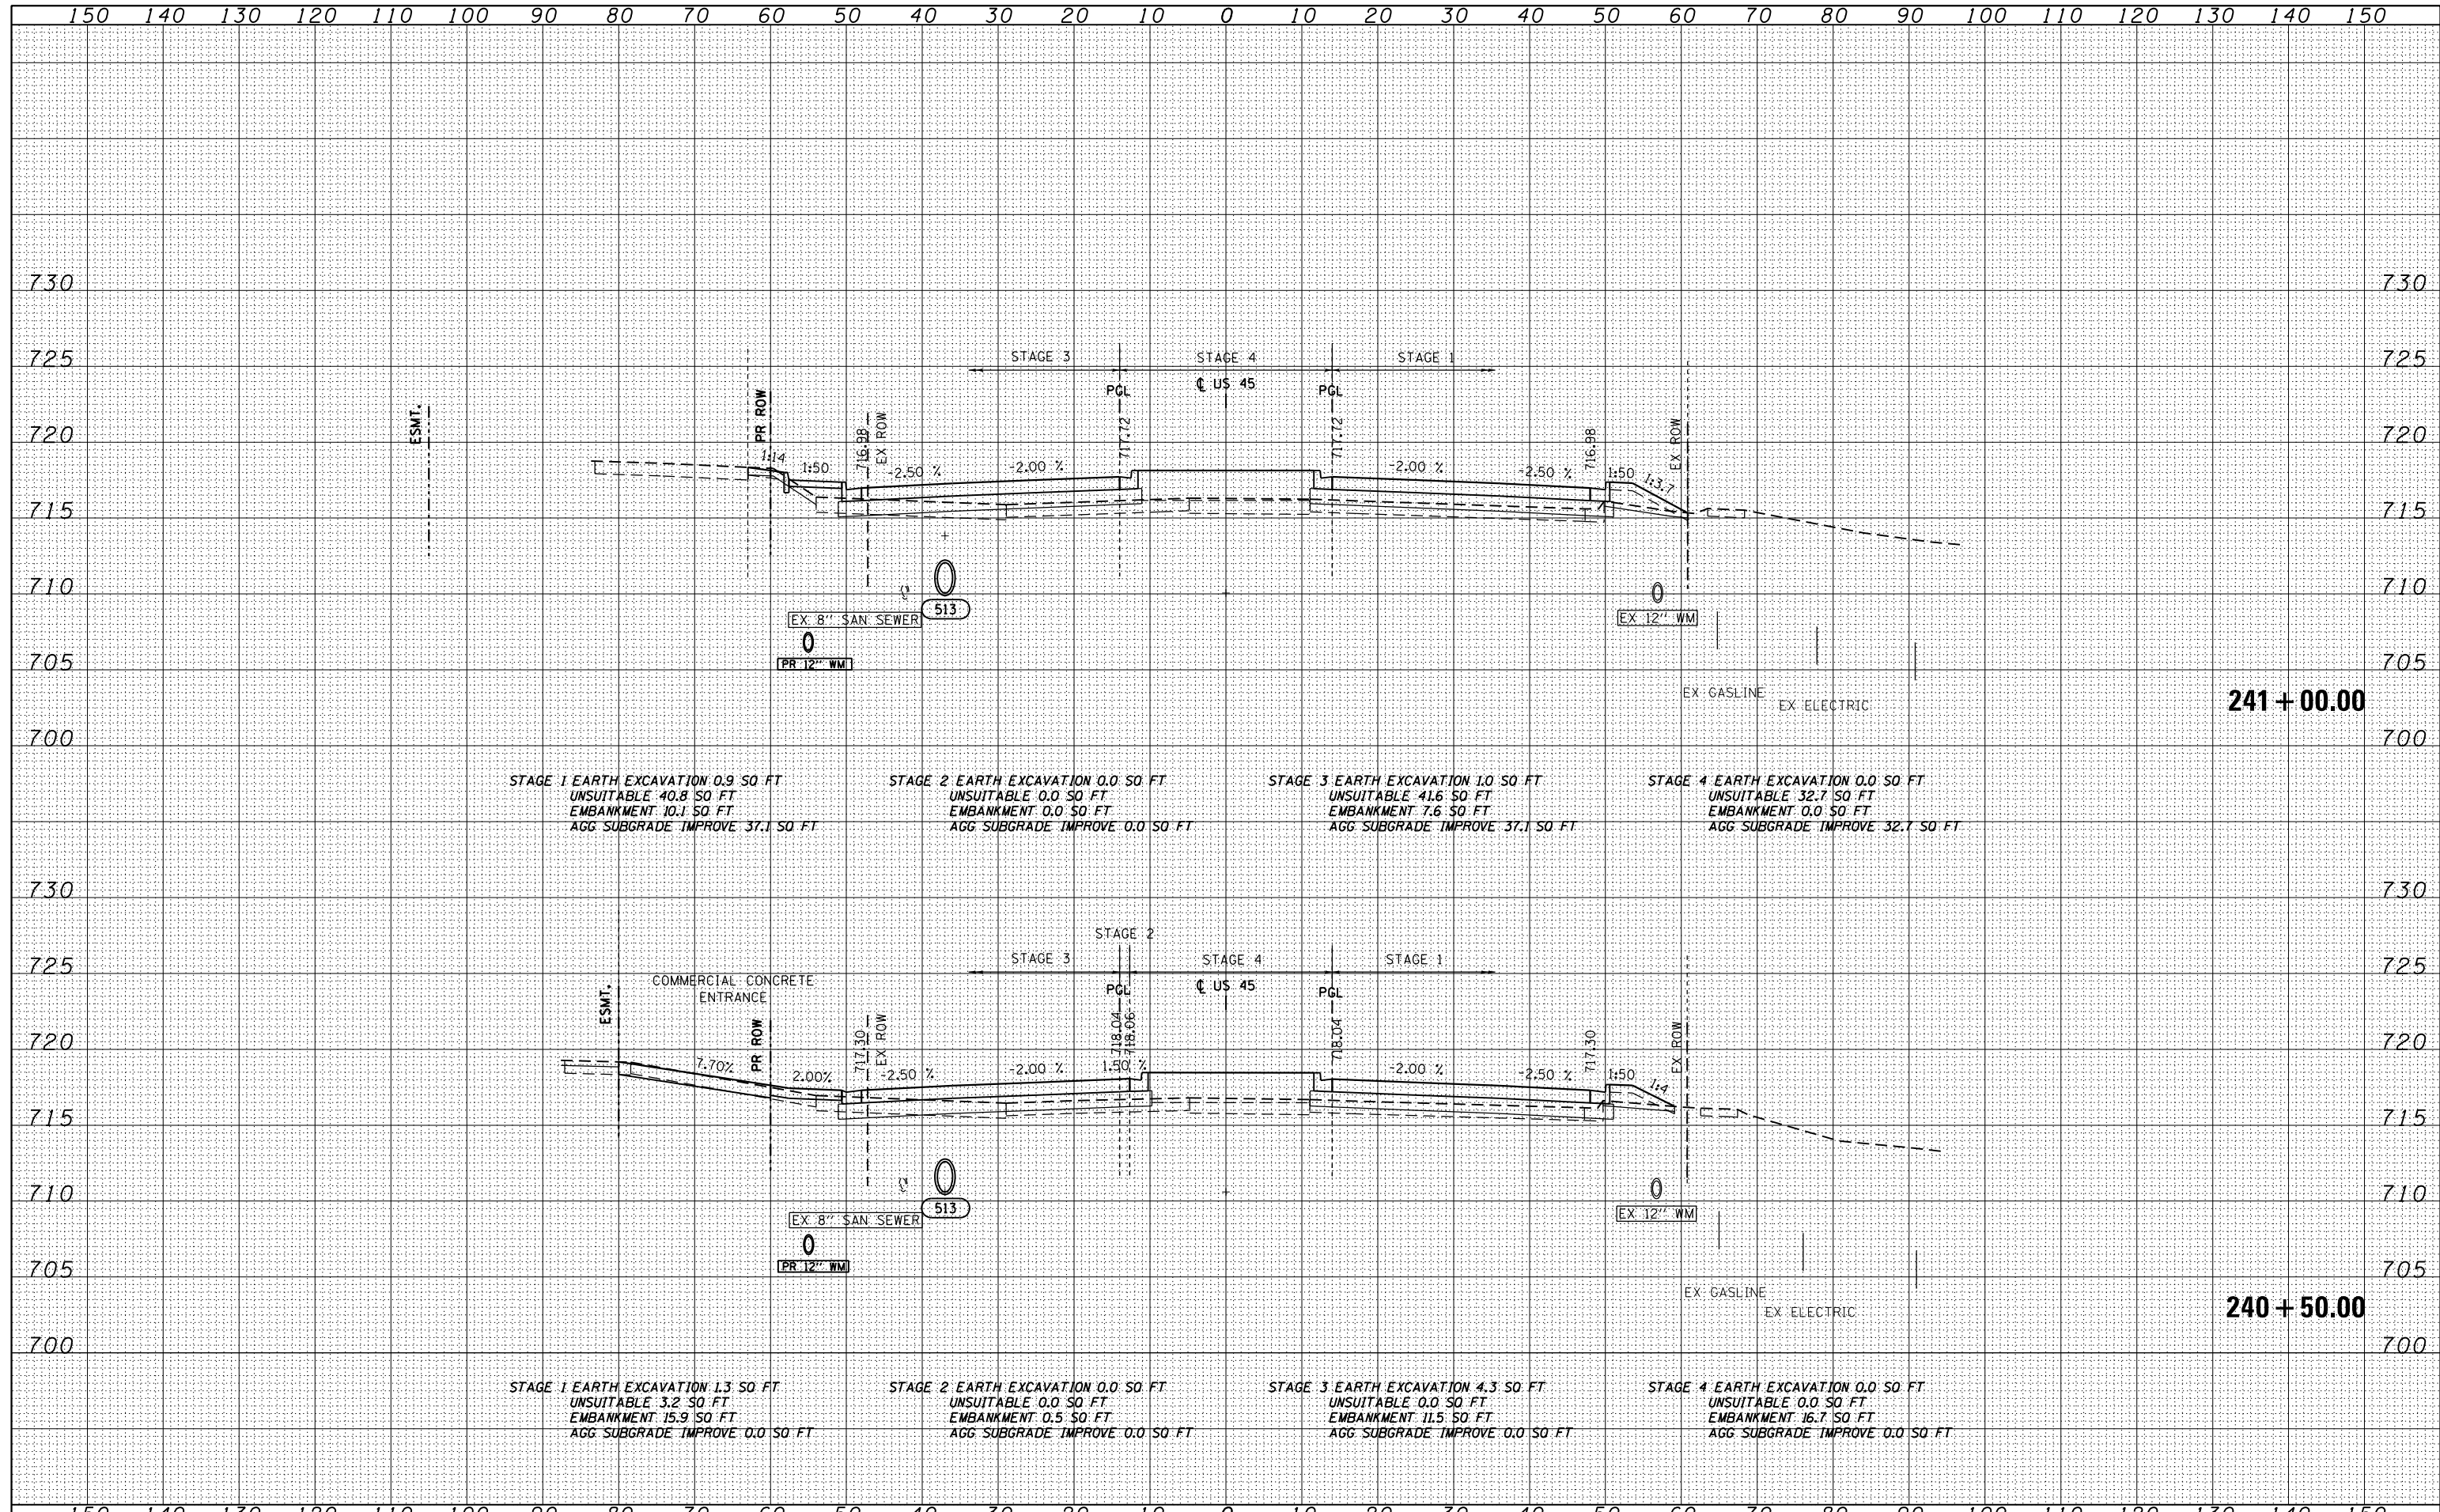

FILE NAME = D160M61-SHT-XSST01.dgn	USER NAME = Anthony.Plutz	DESIGNED - JCL	REVISED -	<b>STATE OF ILLINOIS</b> <b>DEPARTMENT OF TRANSPORTATION</b>	<b>US 45 CROSS SECTIONS</b>			F.A.P. RFE. 330	SECTION 103R-4	COUNTY COOK	TOTAL SHEETS 877	SHEET NO. 778
		DRAWN - JCL	REVISED -		SCALE: 1"=10'H; 1"=5'V			SHEET NO. 73 OF 123 SHEETS	STA. 240+50.00	TO STA. 241+00.00	CONTRACT NO. 60M61	
		CHECKED - MJT	REVISED -		ILLINOIS FED. AID PROJECT							
		DATE - 03/13/2013	REVISED -									