


DATE	
BY	
FINISHED SURVEY	
PLOTTED	
TEMPLATE	
NOTE BOOK	
AREAS CHECKED	
NO.	

DATE	
BY	
ORIGINAL SURVEY	
PLOTTED	
TEMPLATE	
NOTE BOOK	
AREAS CHECKED	
NO.	

RO. SWACKER DR.
 300
 CHICAGO, IL 60606
 TEL 312/939-1000
 FAX 312/939-4198

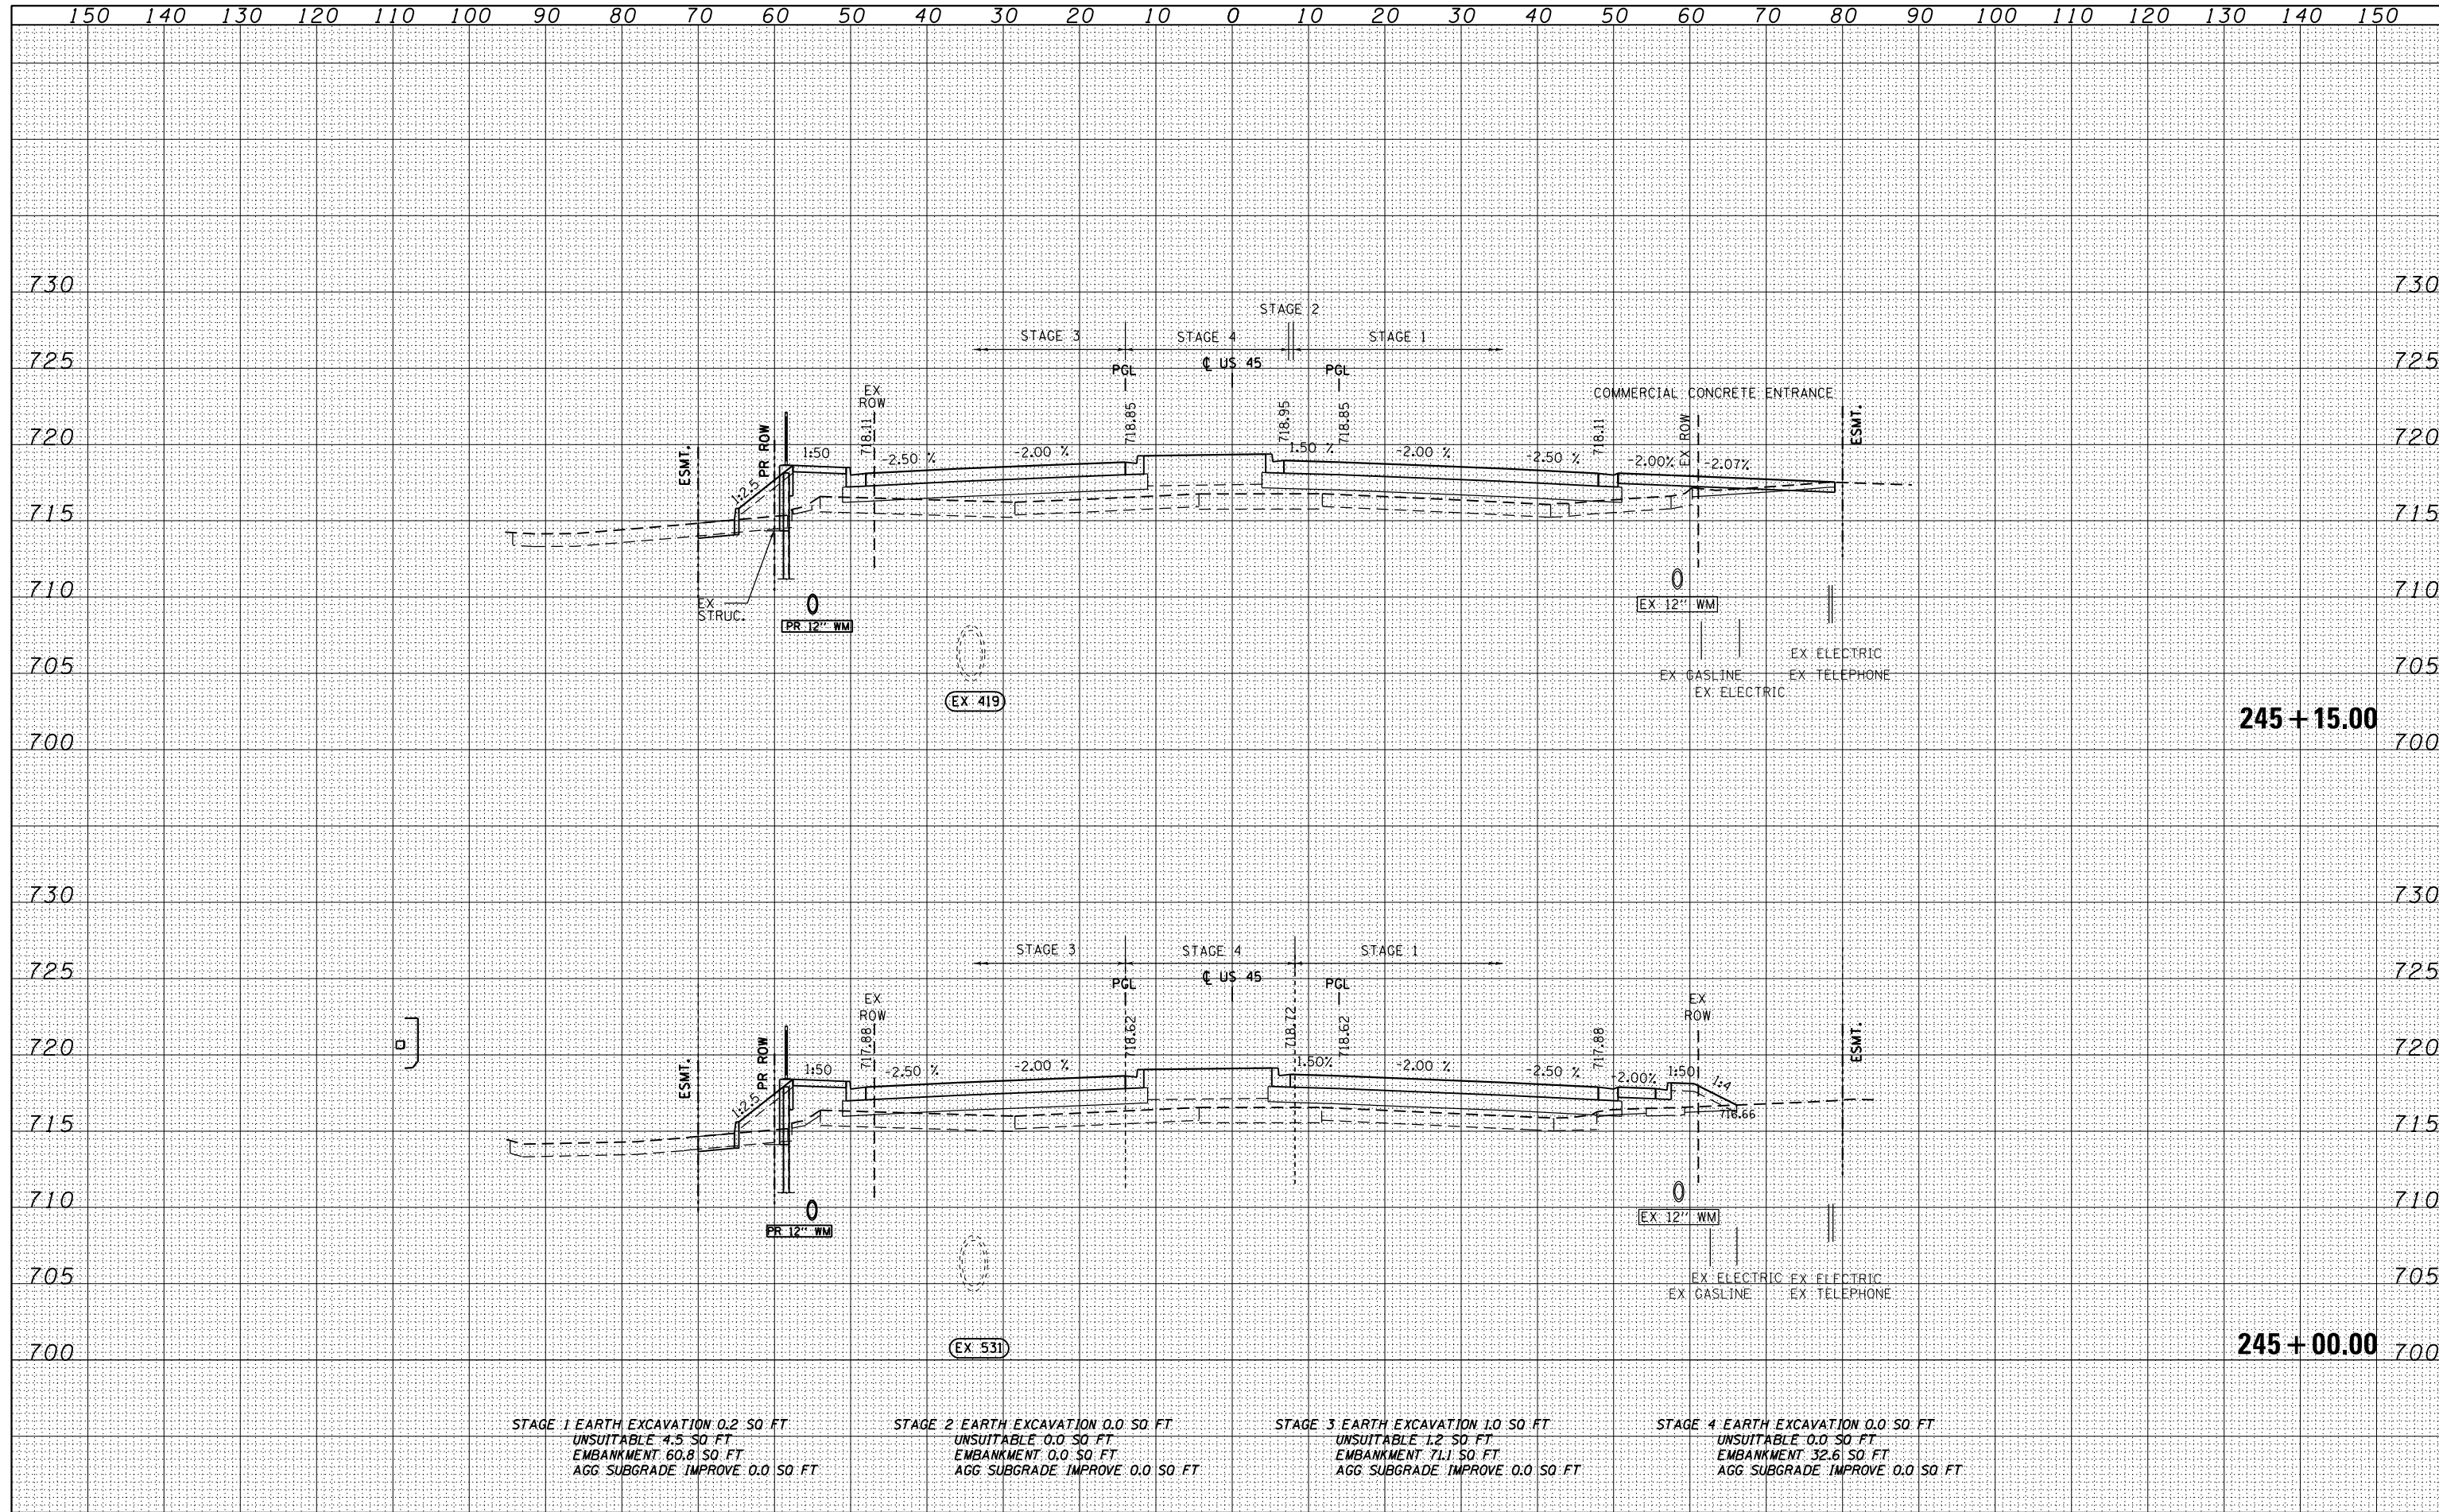

STAGE 1 EARTH EXCAVATION 0.2 SO FT
 UNSUITABLE 4.5 SO FT
 EMBANKMENT 60.8 SO FT
 AGG SUBGRADE IMPROVE 0.0 SO FT

STAGE 2 EARTH EXCAVATION 0.0 SO FT
 UNSUITABLE 0.0 SO FT
 EMBANKMENT 0.0 SO FT
 AGG SUBGRADE IMPROVE 0.0 SO FT

STAGE 3 EARTH EXCAVATION 1.0 SO FT
 UNSUITABLE 1.2 SO FT
 EMBANKMENT 71.1 SO FT
 AGG SUBGRADE IMPROVE 0.0 SO FT

STAGE 4 EARTH EXCAVATION 0.0 SO FT
 UNSUITABLE 0.0 SO FT
 EMBANKMENT 32.6 SO FT
 AGG SUBGRADE IMPROVE 0.0 SO FT

FILE NAME = D:\6061-SHT-XSST01.dgn	USER NAME = Anthony.Plutz	DESIGNED - JCL	REVISED -	STATE OF ILLINOIS DEPARTMENT OF TRANSPORTATION	US 54 CROSS SECTIONS SCALE: 1"=10'H, 1"=5'V SHEET NO. 78 OF 123 SHEETS STA. 245+00.00 TO STA. 245+15.00			F.A.P. RFE.	SECTION	COUNTY	TOTAL SHEETS	SHEET NO.
		DRAWN - JCL	REVISED -					330	103R-4	COOK	877	783
		CHECKED - MJT	REVISED -					XS-US45-78				CONTRACT NO. 60M61
		DATE - 03/13/2013	REVISED -					ILLINOIS FED. AID PROJECT				