


DATE	
BY	
FINISHED SURVEY	
PLOTTED	
TEMPLATE	
AREAS	
CHECKED	
NO.	

DATE	
BY	
ORIGINAL SURVEY	
PLOTTED	
TEMPLATE	
AREAS	
CHECKED	
NO.	

100 S. WACKER DR.  
 CHICAGO, IL 60606  
 TEL (312) 939-1000  
 FAX (312) 939-4198

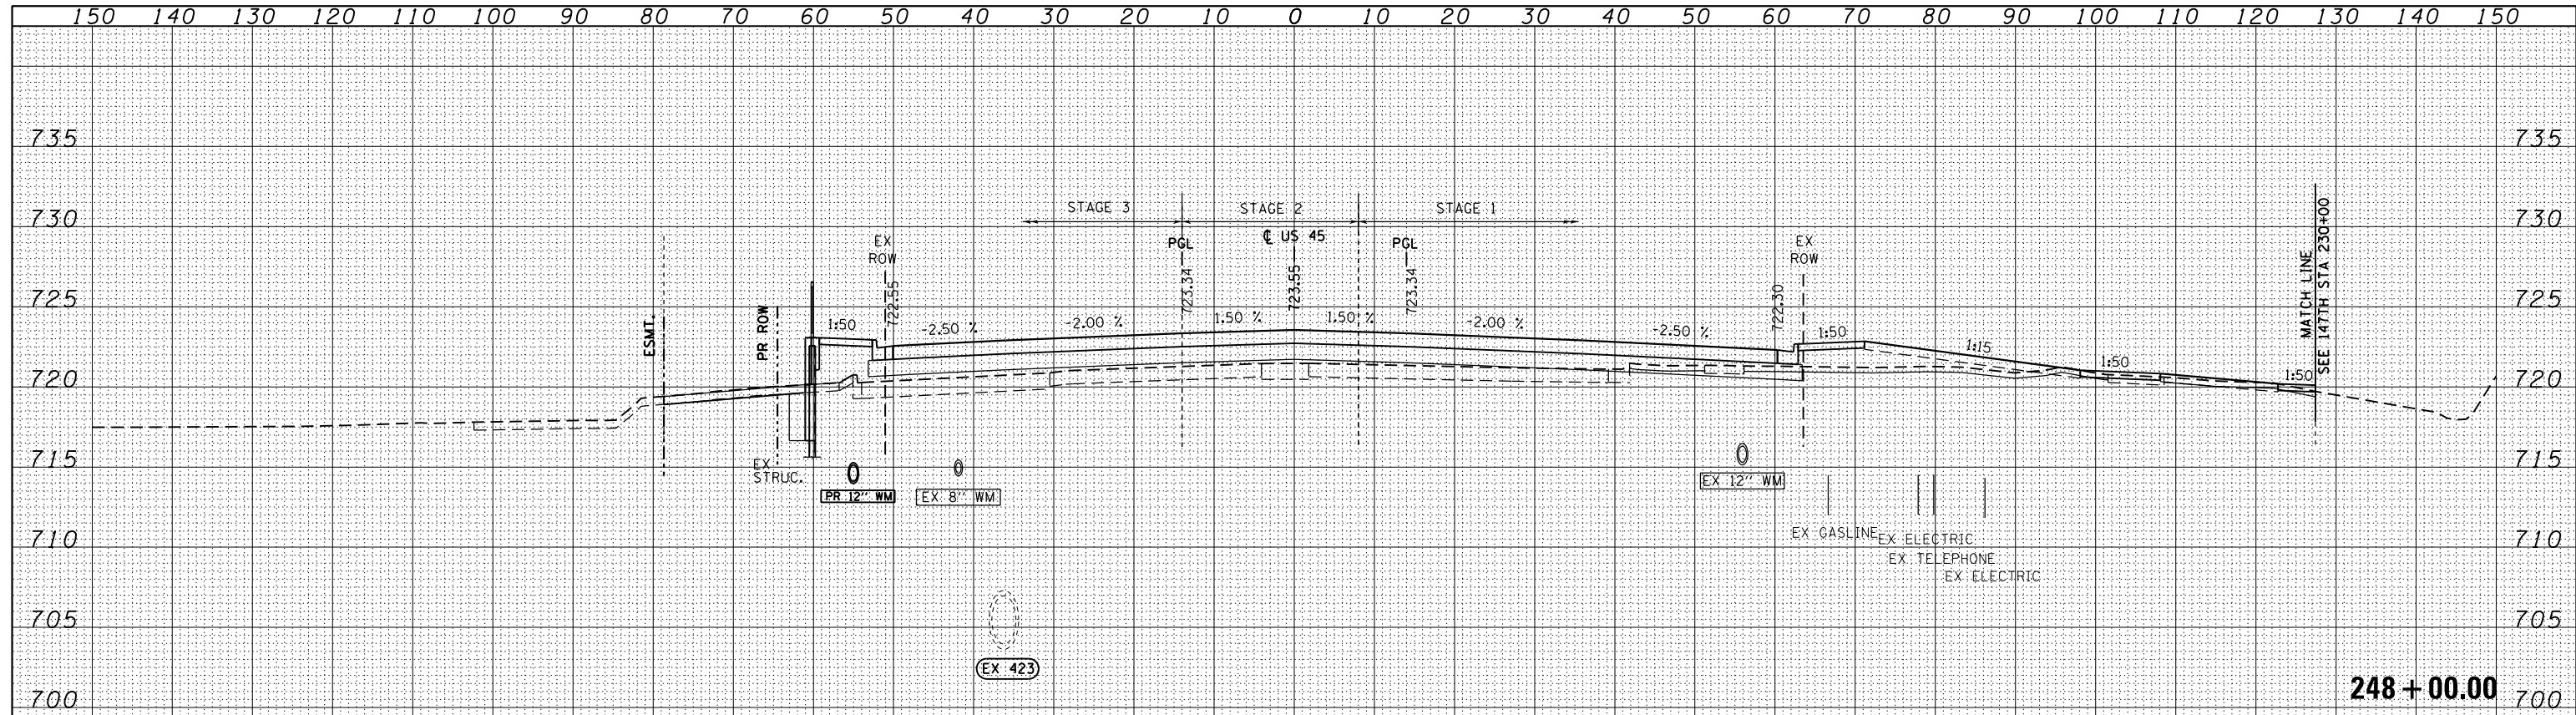


STAGE 1 EARTH EXCAVATION 7.9 SO FT  
 UNSUITABLE 24.6 SO FT  
 EMBANKMENT 62.3 SO FT  
 AGG SUBGRADE IMPROVE 0.0 SO FT

STAGE 2 EARTH EXCAVATION 0.0 SO FT  
 UNSUITABLE 0.0 SO FT  
 EMBANKMENT 24.2 SO FT  
 AGG SUBGRADE IMPROVE 0.0 SO FT

STAGE 3 EARTH EXCAVATION 0.6 SO FT  
 UNSUITABLE 3.6 SO FT  
 EMBANKMENT 66.2 SO FT  
 AGG SUBGRADE IMPROVE 0.0 SO FT

STAGE 4 EARTH EXCAVATION 0.0 SO FT  
 UNSUITABLE 0.0 SO FT  
 EMBANKMENT 0.0 SO FT  
 AGG SUBGRADE IMPROVE 0.0 SO FT

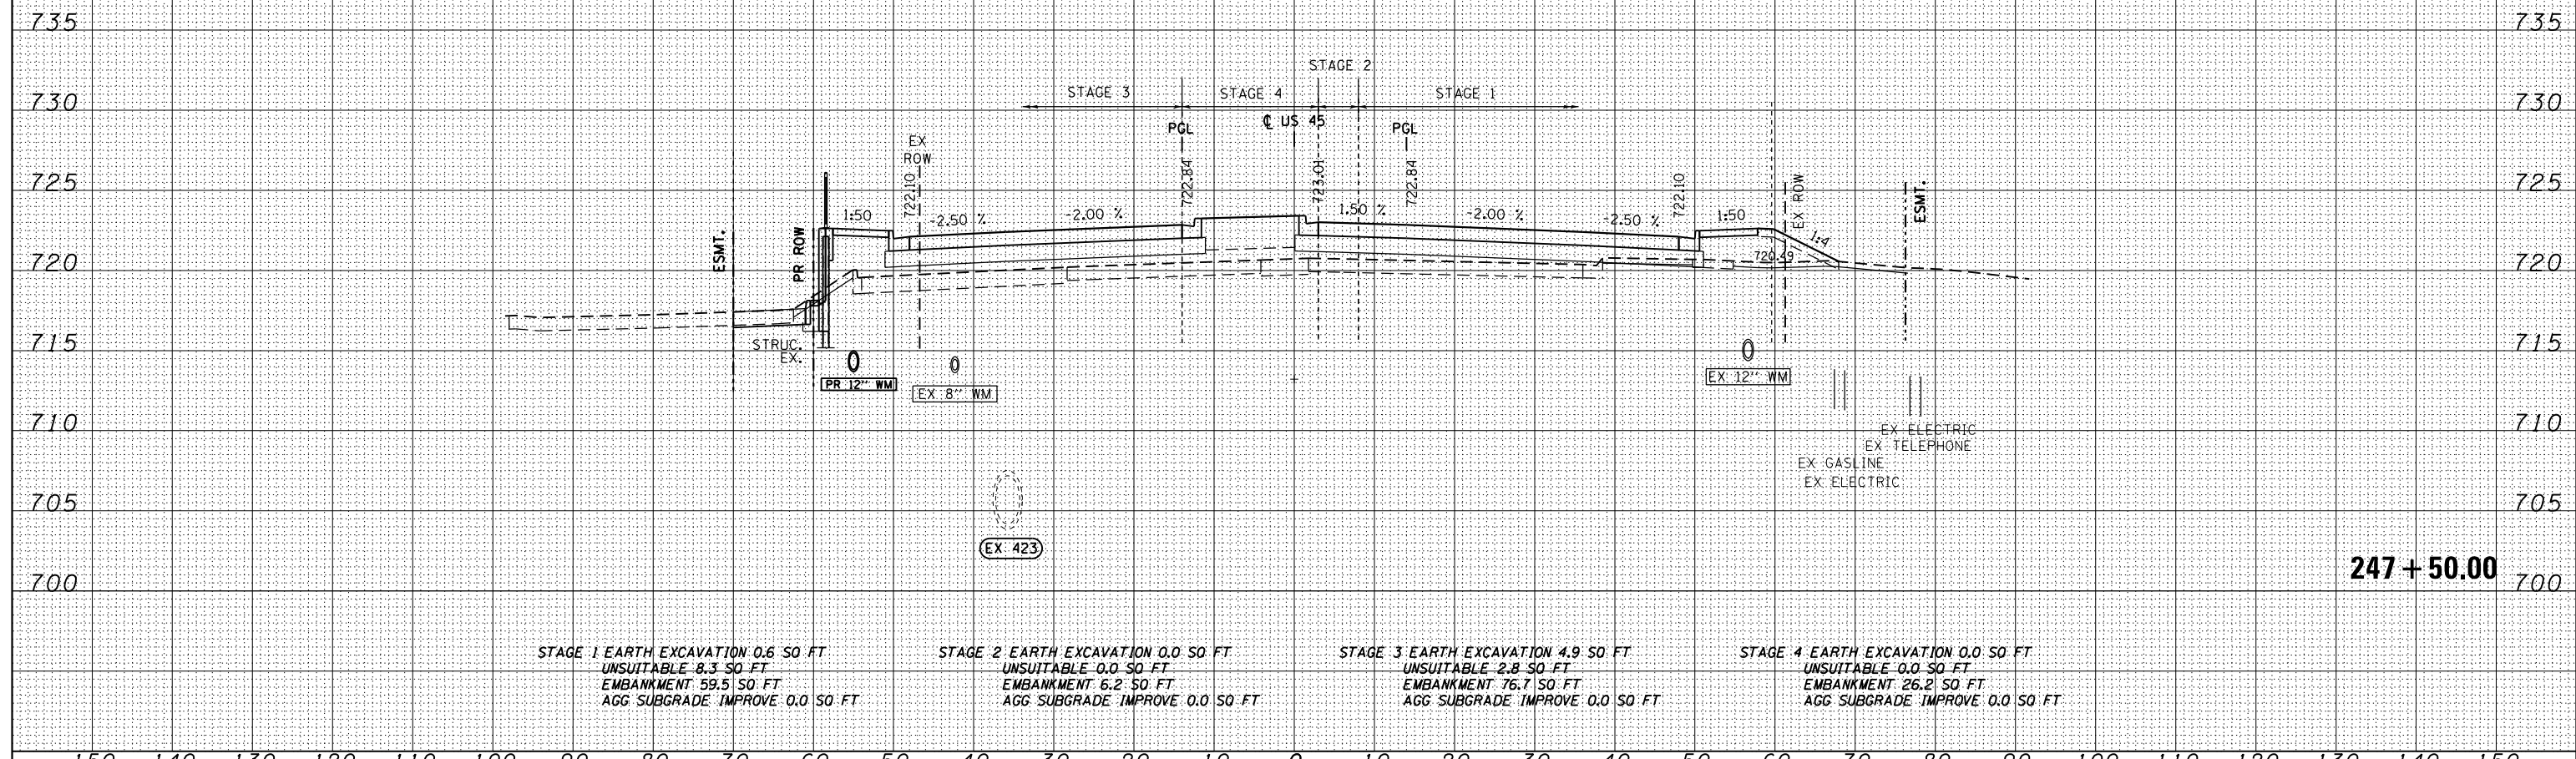

STAGE 1 EARTH EXCAVATION 0.6 SO FT  
 UNSUITABLE 8.3 SO FT  
 EMBANKMENT 59.5 SO FT  
 AGG SUBGRADE IMPROVE 0.0 SO FT

STAGE 2 EARTH EXCAVATION 0.0 SO FT  
 UNSUITABLE 0.0 SO FT  
 EMBANKMENT 6.2 SO FT  
 AGG SUBGRADE IMPROVE 0.0 SO FT

STAGE 3 EARTH EXCAVATION 4.9 SO FT  
 UNSUITABLE 2.8 SO FT  
 EMBANKMENT 76.7 SO FT  
 AGG SUBGRADE IMPROVE 0.0 SO FT

STAGE 4 EARTH EXCAVATION 0.0 SO FT  
 UNSUITABLE 0.0 SO FT  
 EMBANKMENT 26.2 SO FT  
 AGG SUBGRADE IMPROVE 0.0 SO FT

FILE NAME =	USER NAME = Anthony.Plutz	DESIGNED - JCL	REVISED -	<b>STATE OF ILLINOIS</b> <b>DEPARTMENT OF TRANSPORTATION</b>	<b>US 45 CROSS SECTIONS</b>			F.A.P. RTE.	SECTION	COUNTY	TOTAL SHEETS	SHEET NO.
D160M61-SHT-XSSH01.dgn		DRAWN - JCL	REVISED -		330	103R-4	COOK	877	786			
PLOT SCALE = 20.0000' / in.		CHECKED - MJT	REVISED -		<b>XS-US45-81</b>				CONTRACT NO. 60M61			
PLOT DATE = 3/13/2013		DATE - 03/13/2013	REVISED -		SCALE: 1"=10'H; 1"=5'V				SHEET NO. 81 OF 123 SHEETS	STA. 247+50.00 TO STA. 248+00.00	ILLINOIS FED. AID PROJECT	