


|                 |  |
|-----------------|--|
| DATE            |  |
| BY              |  |
| FINISHED SURVEY |  |
| PLOTTED         |  |
| TEMPLATE        |  |
| AREAS           |  |
| AREAS CHECKED   |  |
| NO.             |  |

|                 |  |
|-----------------|--|
| DATE            |  |
| BY              |  |
| ORIGINAL SURVEY |  |
| PLOTTED         |  |
| TEMPLATE        |  |
| AREAS           |  |
| AREAS CHECKED   |  |
| NO.             |  |

100 S. WACKER DR.  
 CHICAGO, IL 60606  
 TEL: (312) 939-1000  
 FAX: (312) 939-4198

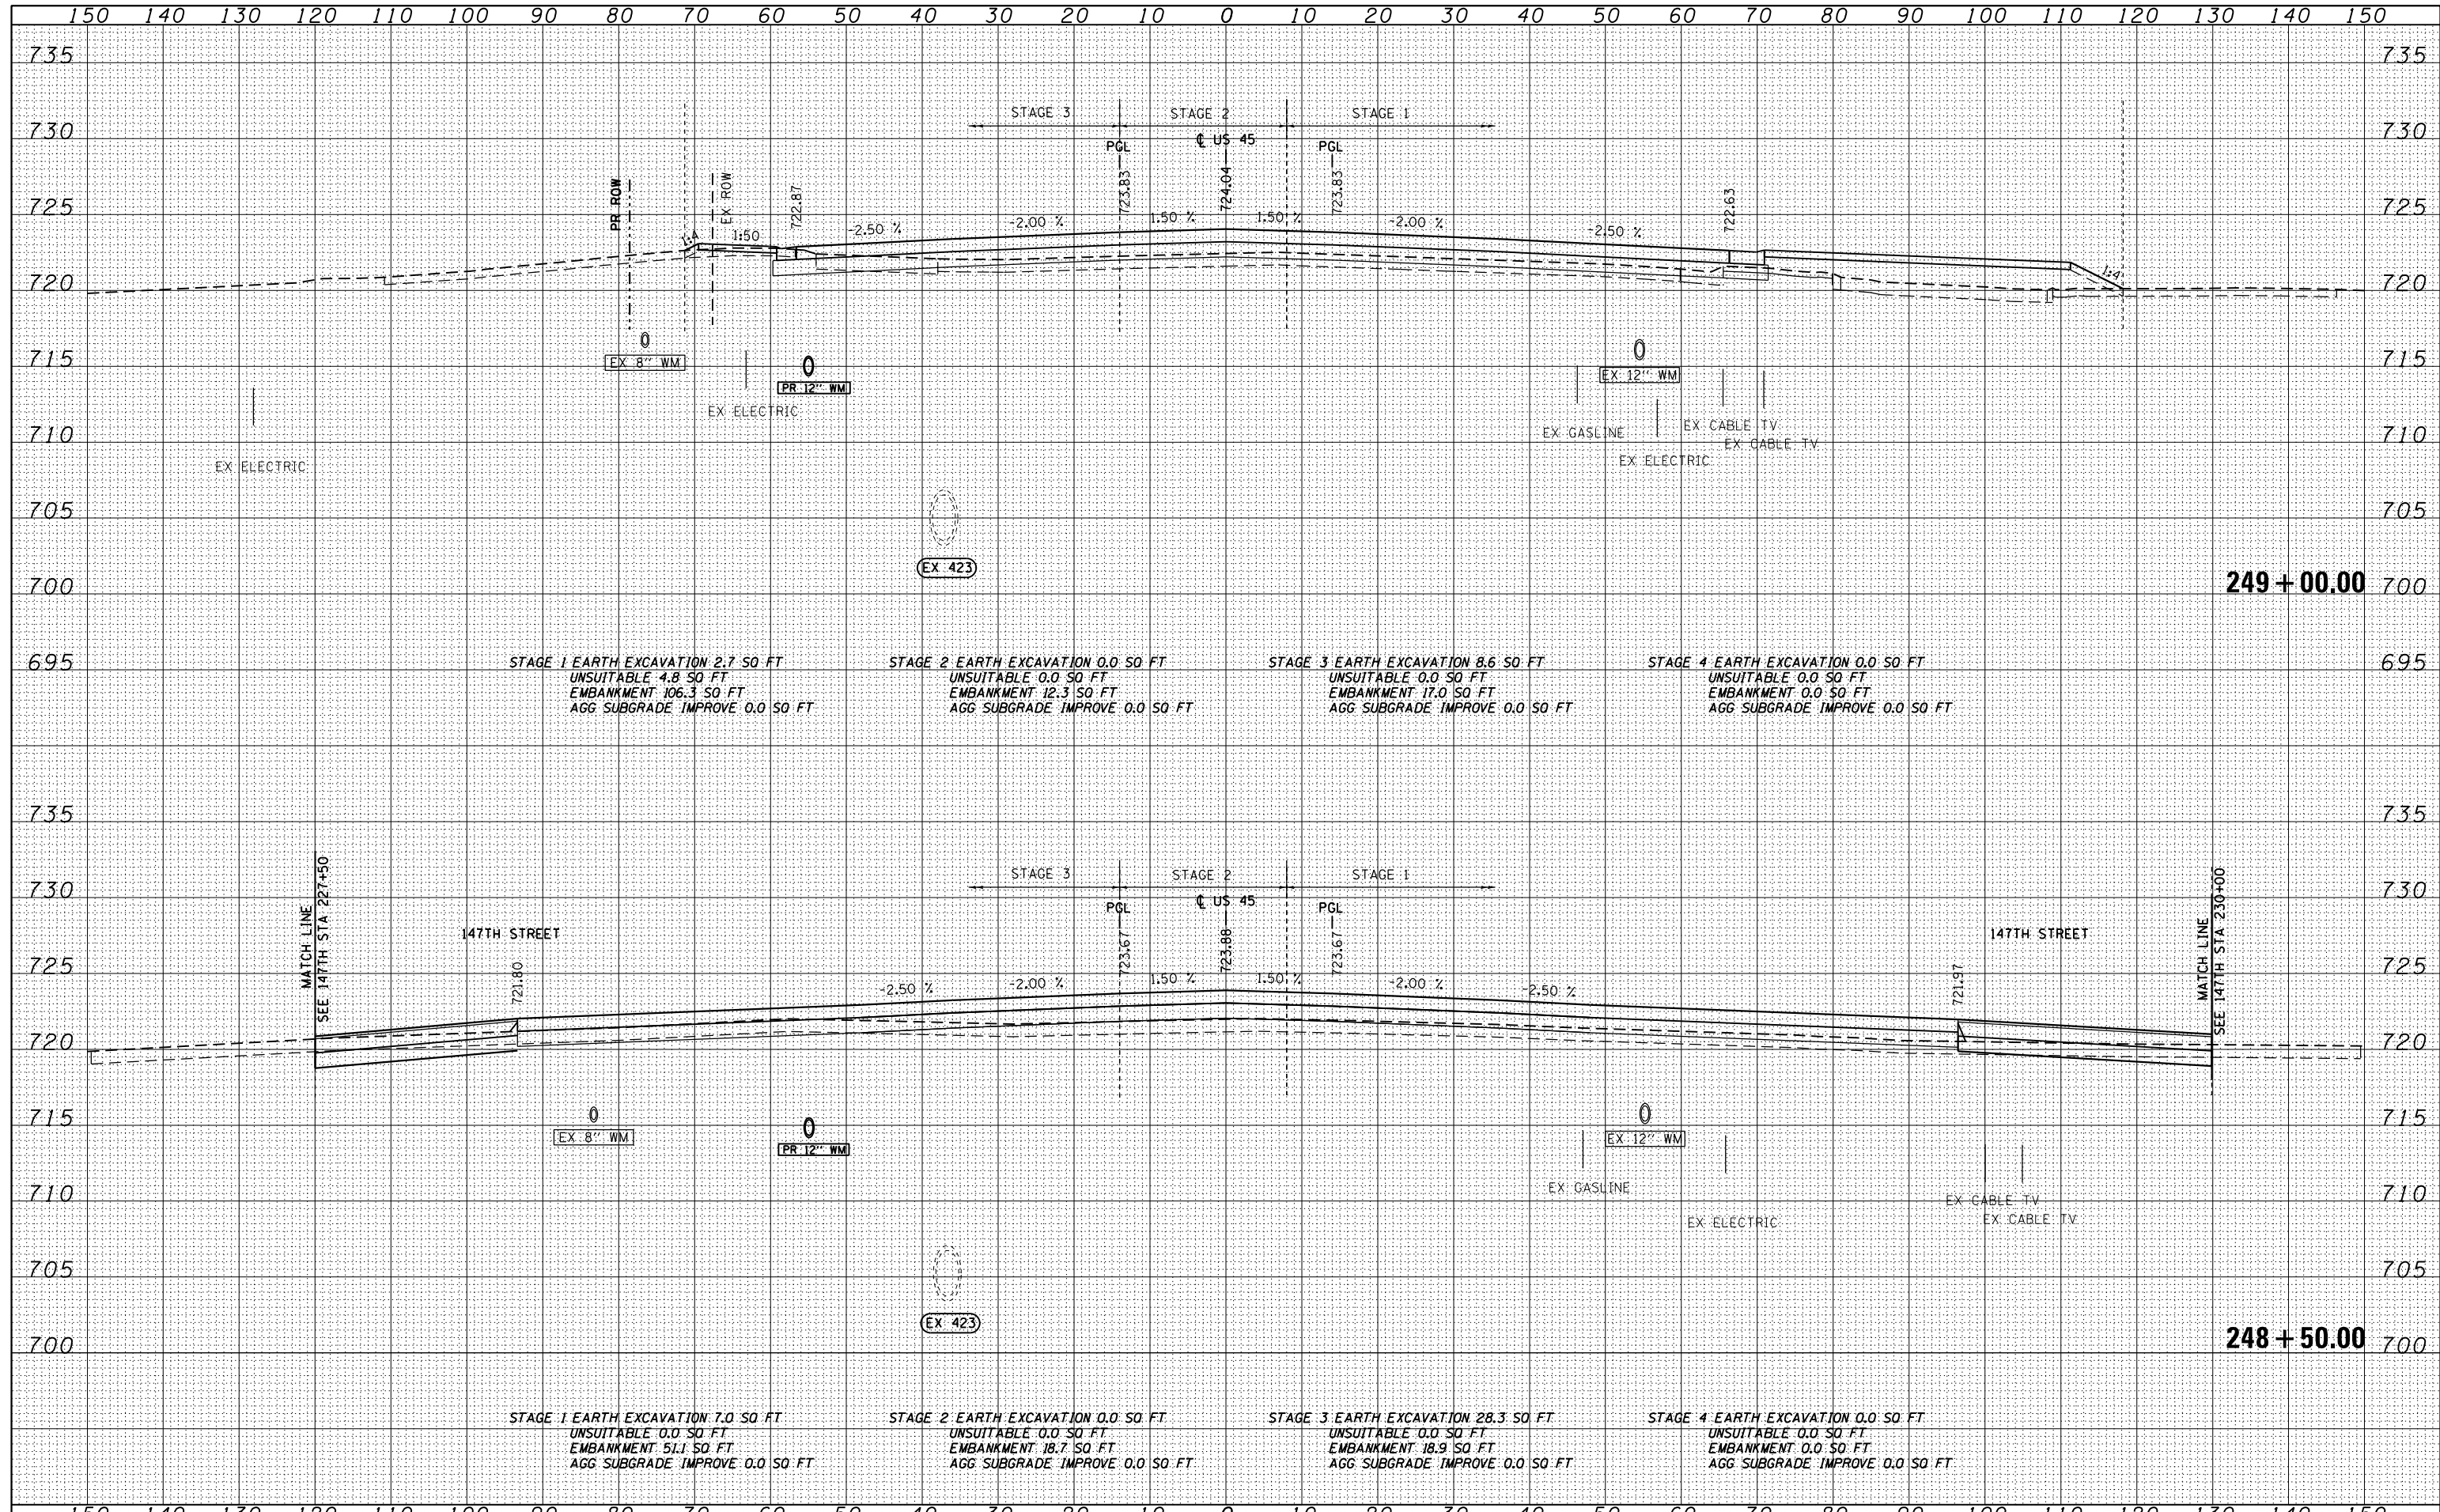

|                                    |                             |                   |          |  |                           |                |                    |                  |               |  |
|------------------------------------|-----------------------------|-------------------|----------|--|---------------------------|----------------|--------------------|------------------|---------------|--|
| FILE NAME = D:\6061-SHT-XSST01.dgn | USER NAME = Anthony.Plutz   | DESIGNED - JCL    | REVISD - | <b>STATE OF ILLINOIS</b><br><b>DEPARTMENT OF TRANSPORTATION</b><br><b>US 54 CROSS SECTIONS</b><br>SCALE: 1"=10'H; 1"=5'V SHEET NO. 82 OF 123 SHEETS STA. 248+50.00 TO STA. 249+00.00 | F.A.P. RTE. 330           | SECTION 103R-4 | COUNTY COOK        | TOTAL SHEETS 877 | SHEET NO. 787 |  |
|                                    | PLOT SCALE = 20.0000" / in. | CHECKED - MJT     | REVISD - |  | <b>XS-US45-82</b>         |                | CONTRACT NO. 60M61 |                  |               |  |
|                                    | PLOT DATE = 3/13/2013       | DATE - 03/13/2013 | REVISD - |  | ILLINOIS FED. AID PROJECT |                |                    |                  |               |  |
|                                    |                             |                   |          |  |                           |                |                    |                  |               |  |