


DATE	
BY	
SURVEYED	
PLOTTED	
TEMPLATE	
AREAS	
CHECKED	
NO.	

DATE	
BY	
SURVEYED	
PLOTTED	
TEMPLATE	
AREAS	
CHECKED	
NO.	

100 S. WACKER DR.
 CHICAGO, IL 60606
 TEL (312) 939-4000
 FAX (312) 939-4098

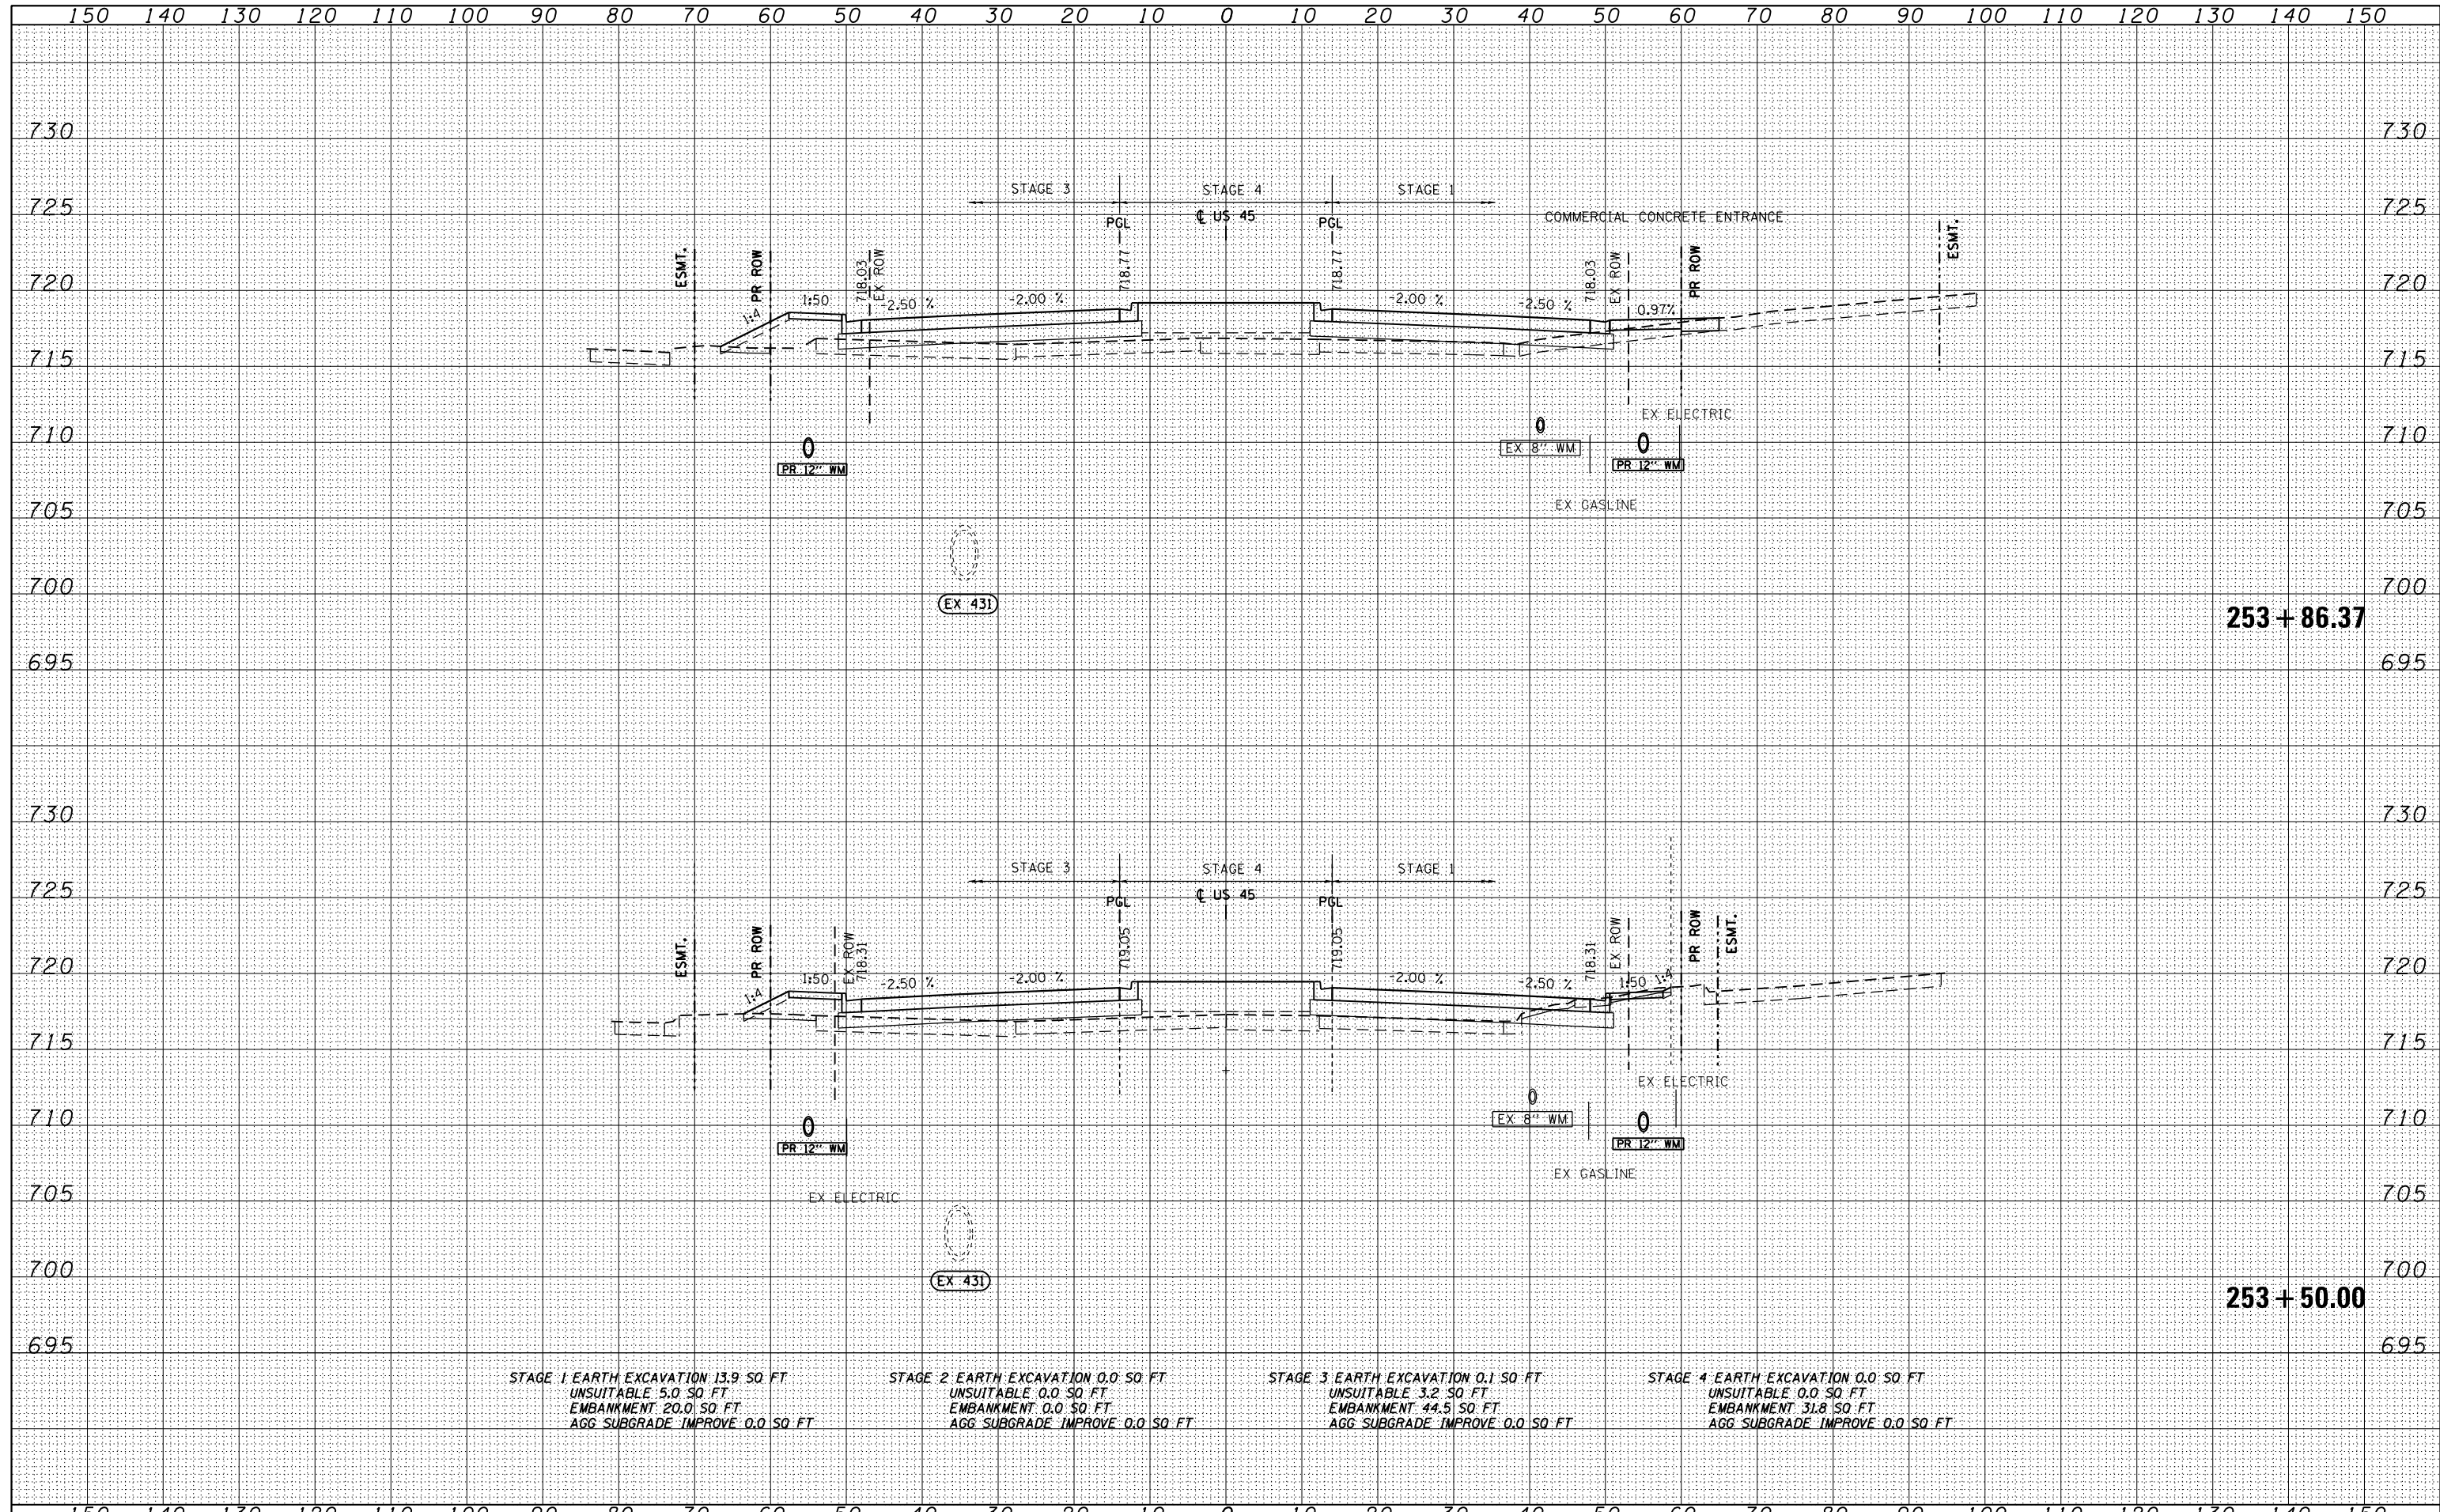

STAGE 1 EARTH EXCAVATION 13.9 SQ. FT. UNSUITABLE 5.0 SQ. FT. EMBANKMENT 20.0 SQ. FT. AGG SUBGRADE IMPROVE 0.0 SQ. FT.	STAGE 2 EARTH EXCAVATION 0.0 SQ. FT. UNSUITABLE 0.0 SQ. FT. EMBANKMENT 0.0 SQ. FT. AGG SUBGRADE IMPROVE 0.0 SQ. FT.	STAGE 3 EARTH EXCAVATION 0.1 SQ. FT. UNSUITABLE 3.2 SQ. FT. EMBANKMENT 44.5 SQ. FT. AGG SUBGRADE IMPROVE 0.0 SQ. FT.	STAGE 4 EARTH EXCAVATION 0.0 SQ. FT. UNSUITABLE 0.0 SQ. FT. EMBANKMENT 31.8 SQ. FT. AGG SUBGRADE IMPROVE 0.0 SQ. FT.
--	--	---	---

FILE NAME = D160M61-SHT-XSST01.dgn	USER NAME = Anthony.Plutz	DESIGNED - JCL	REVISIED -	STATE OF ILLINOIS DEPARTMENT OF TRANSPORTATION US 55 CROSS SECTIONS SCALE: 1"=10'H; 1"=5'V SHEET NO. 88 OF 123 SHEETS STA. 253+50.00 TO STA. 253+86.37	F.A.P. RTE. 330	SECTION 103R-4	COUNTY COOK	TOTAL SHEETS 877	SHEET NO. 793	
PLOT SCALE = 20.0000" / in.	CHECKED - MJT	REVISIED -	XS-US45-88 ILLINOIS FED. AID PROJECT		CONTRACT NO. 60M61					
PLOT DATE = 3/13/2013	DATE - 03/13/2013	REVISIED -								