


| | |
|-----------------|--|
| DATE | |
| BY | |
| FINISHED SURVEY | |
| PLOTTED | |
| TEMPLATE | |
| NOTE BOOK | |
| AREAS CHECKED | |

| | |
|-----------------|--|
| DATE | |
| BY | |
| ORIGINAL SURVEY | |
| PLOTTED | |
| TEMPLATE | |
| NOTE BOOK | |
| AREAS CHECKED | |

100 SWACKER DR.
 3000
 CHICAGO, IL 60606
 TEL (312) 939-1000
 FAX (312) 939-1098

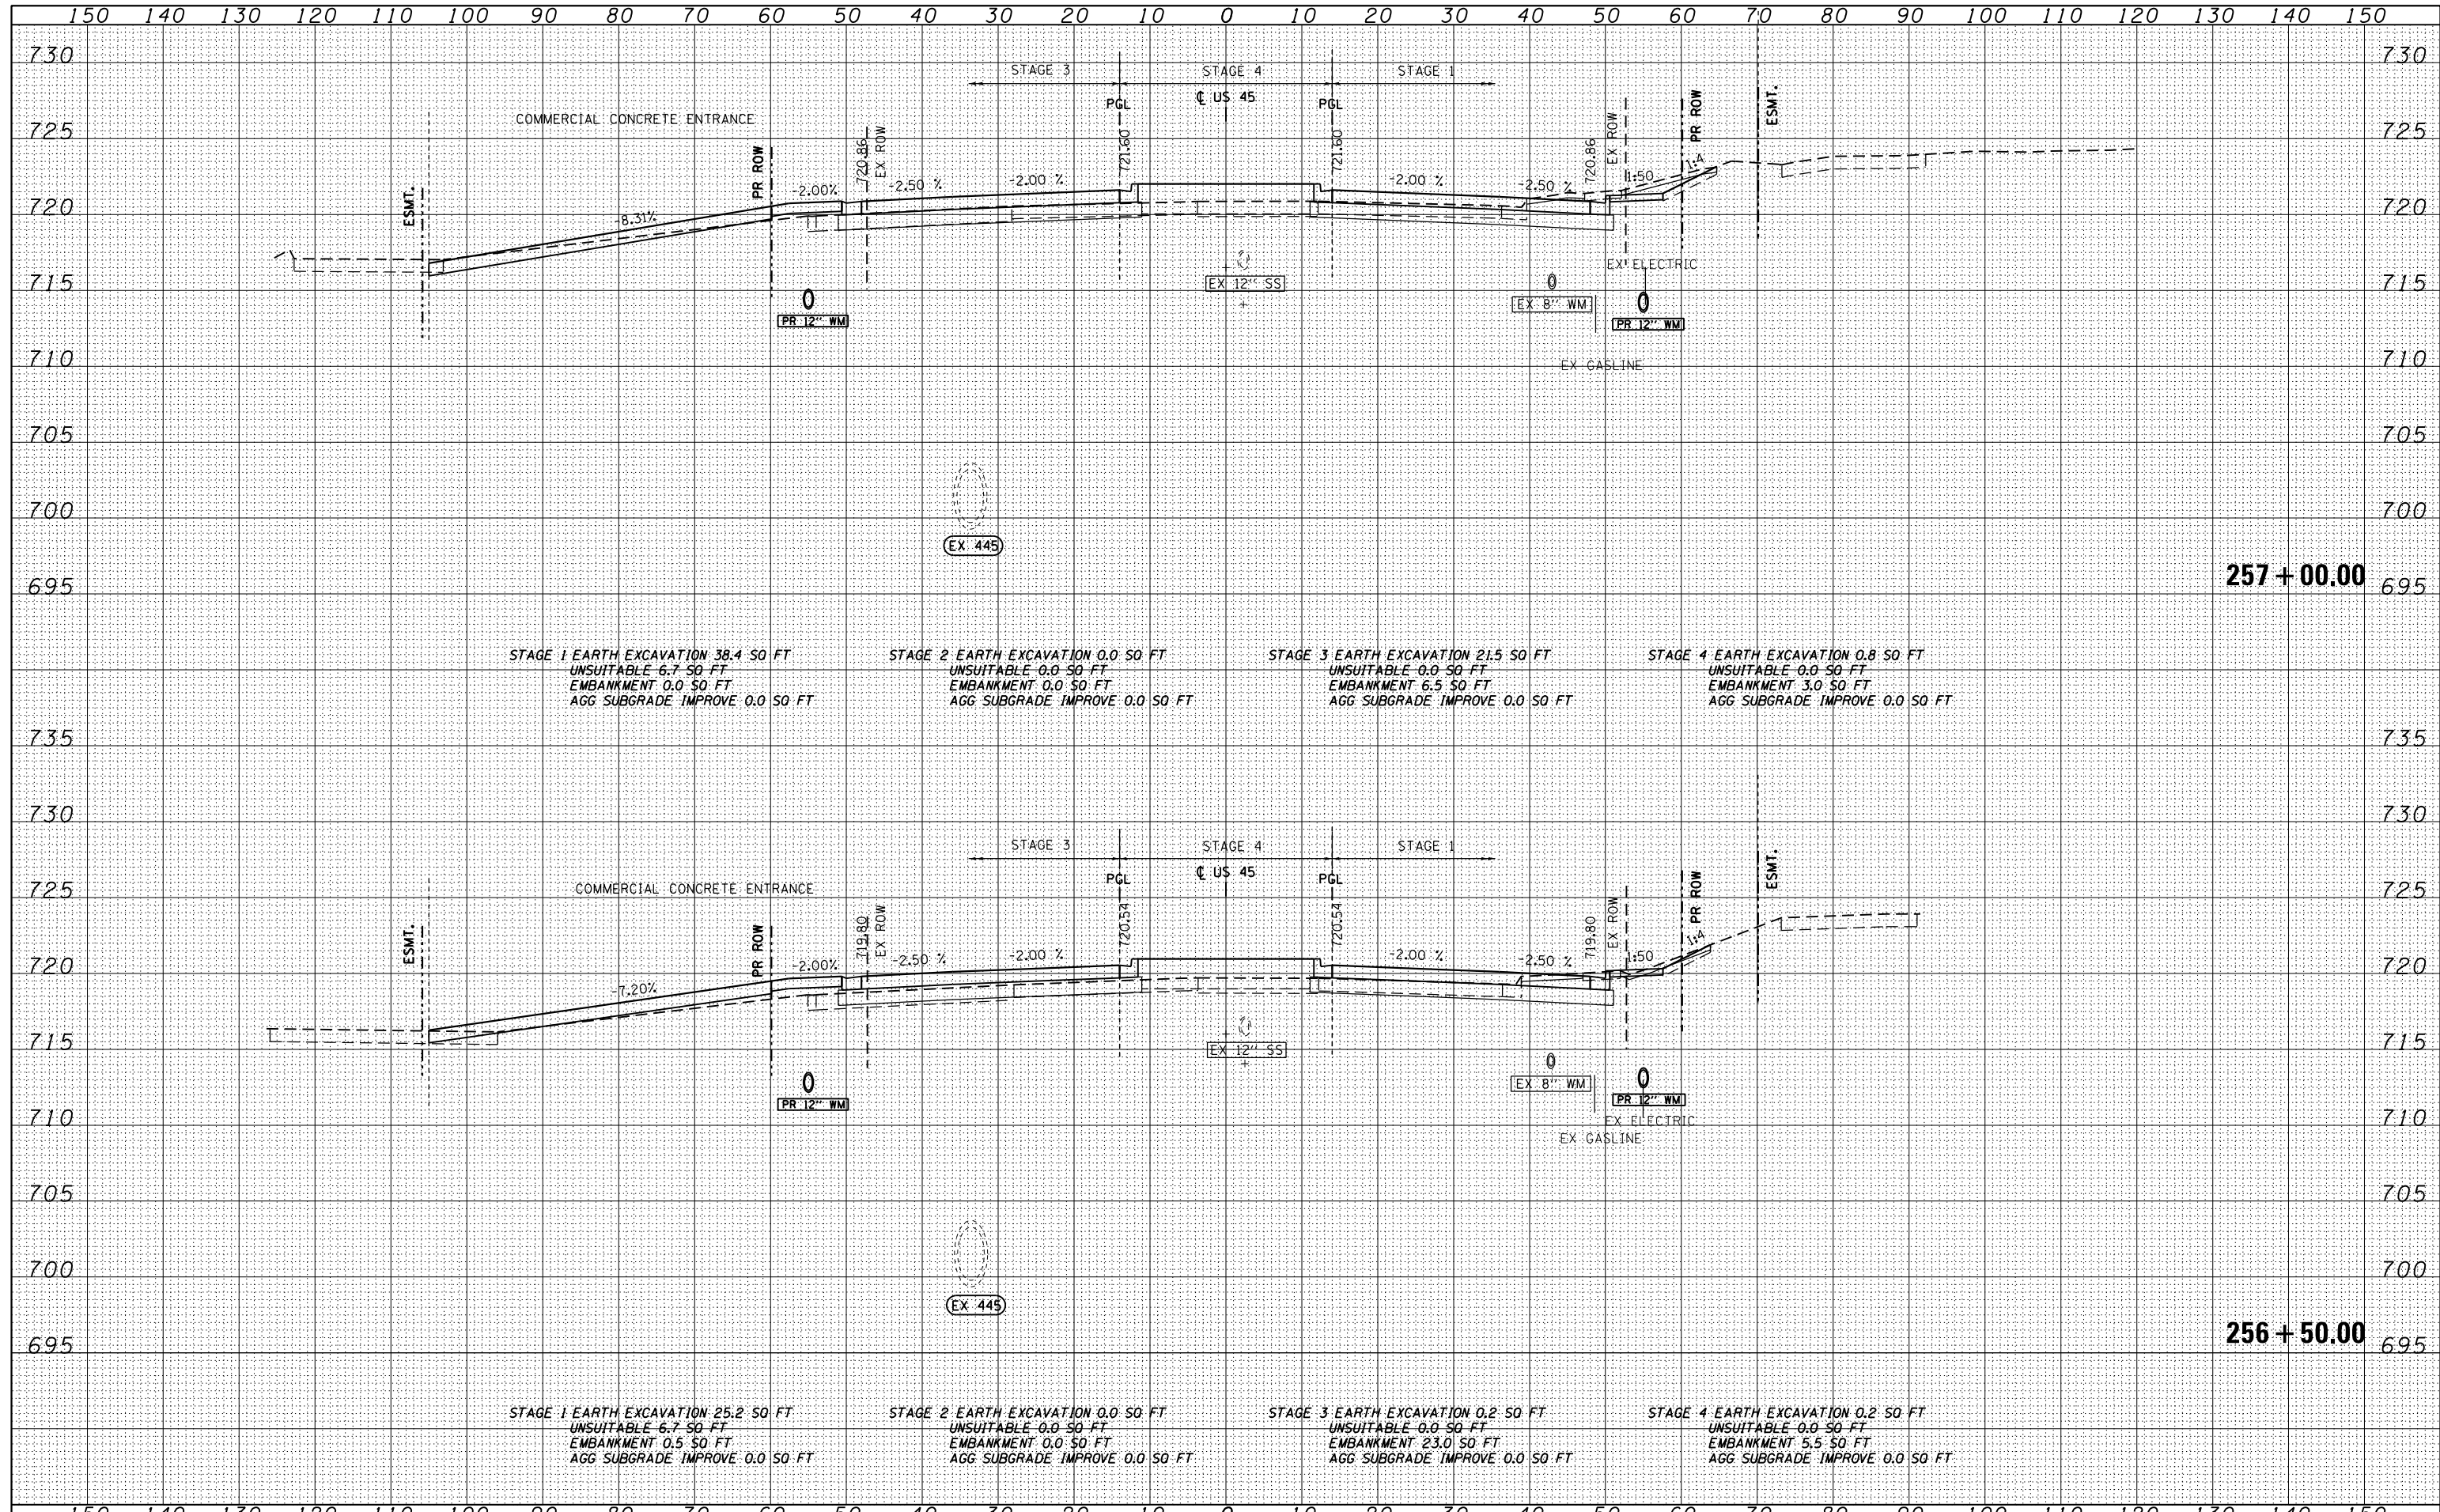

| | | | | | | | | | |
|------------------------------------|-----------------------------|-------------------|-----------|--|---------------------------|----------------|--------------------|------------------|---------------|
| FILE NAME = D:\6061-SHT-XSST01.dgn | USER NAME = Anthony.Plutz | DESIGNED - JCL | REvised - | STATE OF ILLINOIS DEPARTMENT OF TRANSPORTATION US 55 CROSS SECTIONS SCALE: 1"=10'H 1"=5' SHEET NO. 92 OF 123 SHEETS STA. 256+50.00 TO STA. 257+00.00 | F.A.P. RTE. 330 | SECTION 103R-4 | COUNTY COOK | TOTAL SHEETS 877 | SHEET NO. 797 |
| | PLOT SCALE = 20.0000' / in. | CHECKED - MJT | REvised - | | XS-US45-92 | | CONTRACT NO. 60M61 | | |
| | PLOT DATE = 3/13/2013 | DATE - 03/13/2013 | REvised - | | ILLINOIS FED. AID PROJECT | | | | |
| | | | | | | | | | |