


DATE	
BY	
FINISHED SURVEY	
PLOTTED	
TEMPLATE	
NOTE BOOK	
AREAS CHECKED	
NO.	

DATE	
BY	
ORIGINAL SURVEY	
PLOTTED	
TEMPLATE	
AREAS CHECKED	
NO.	

100 S. WACKER DR.
 CHICAGO, IL 60606
 TEL: (312) 939-4000
 FAX: (312) 939-4198

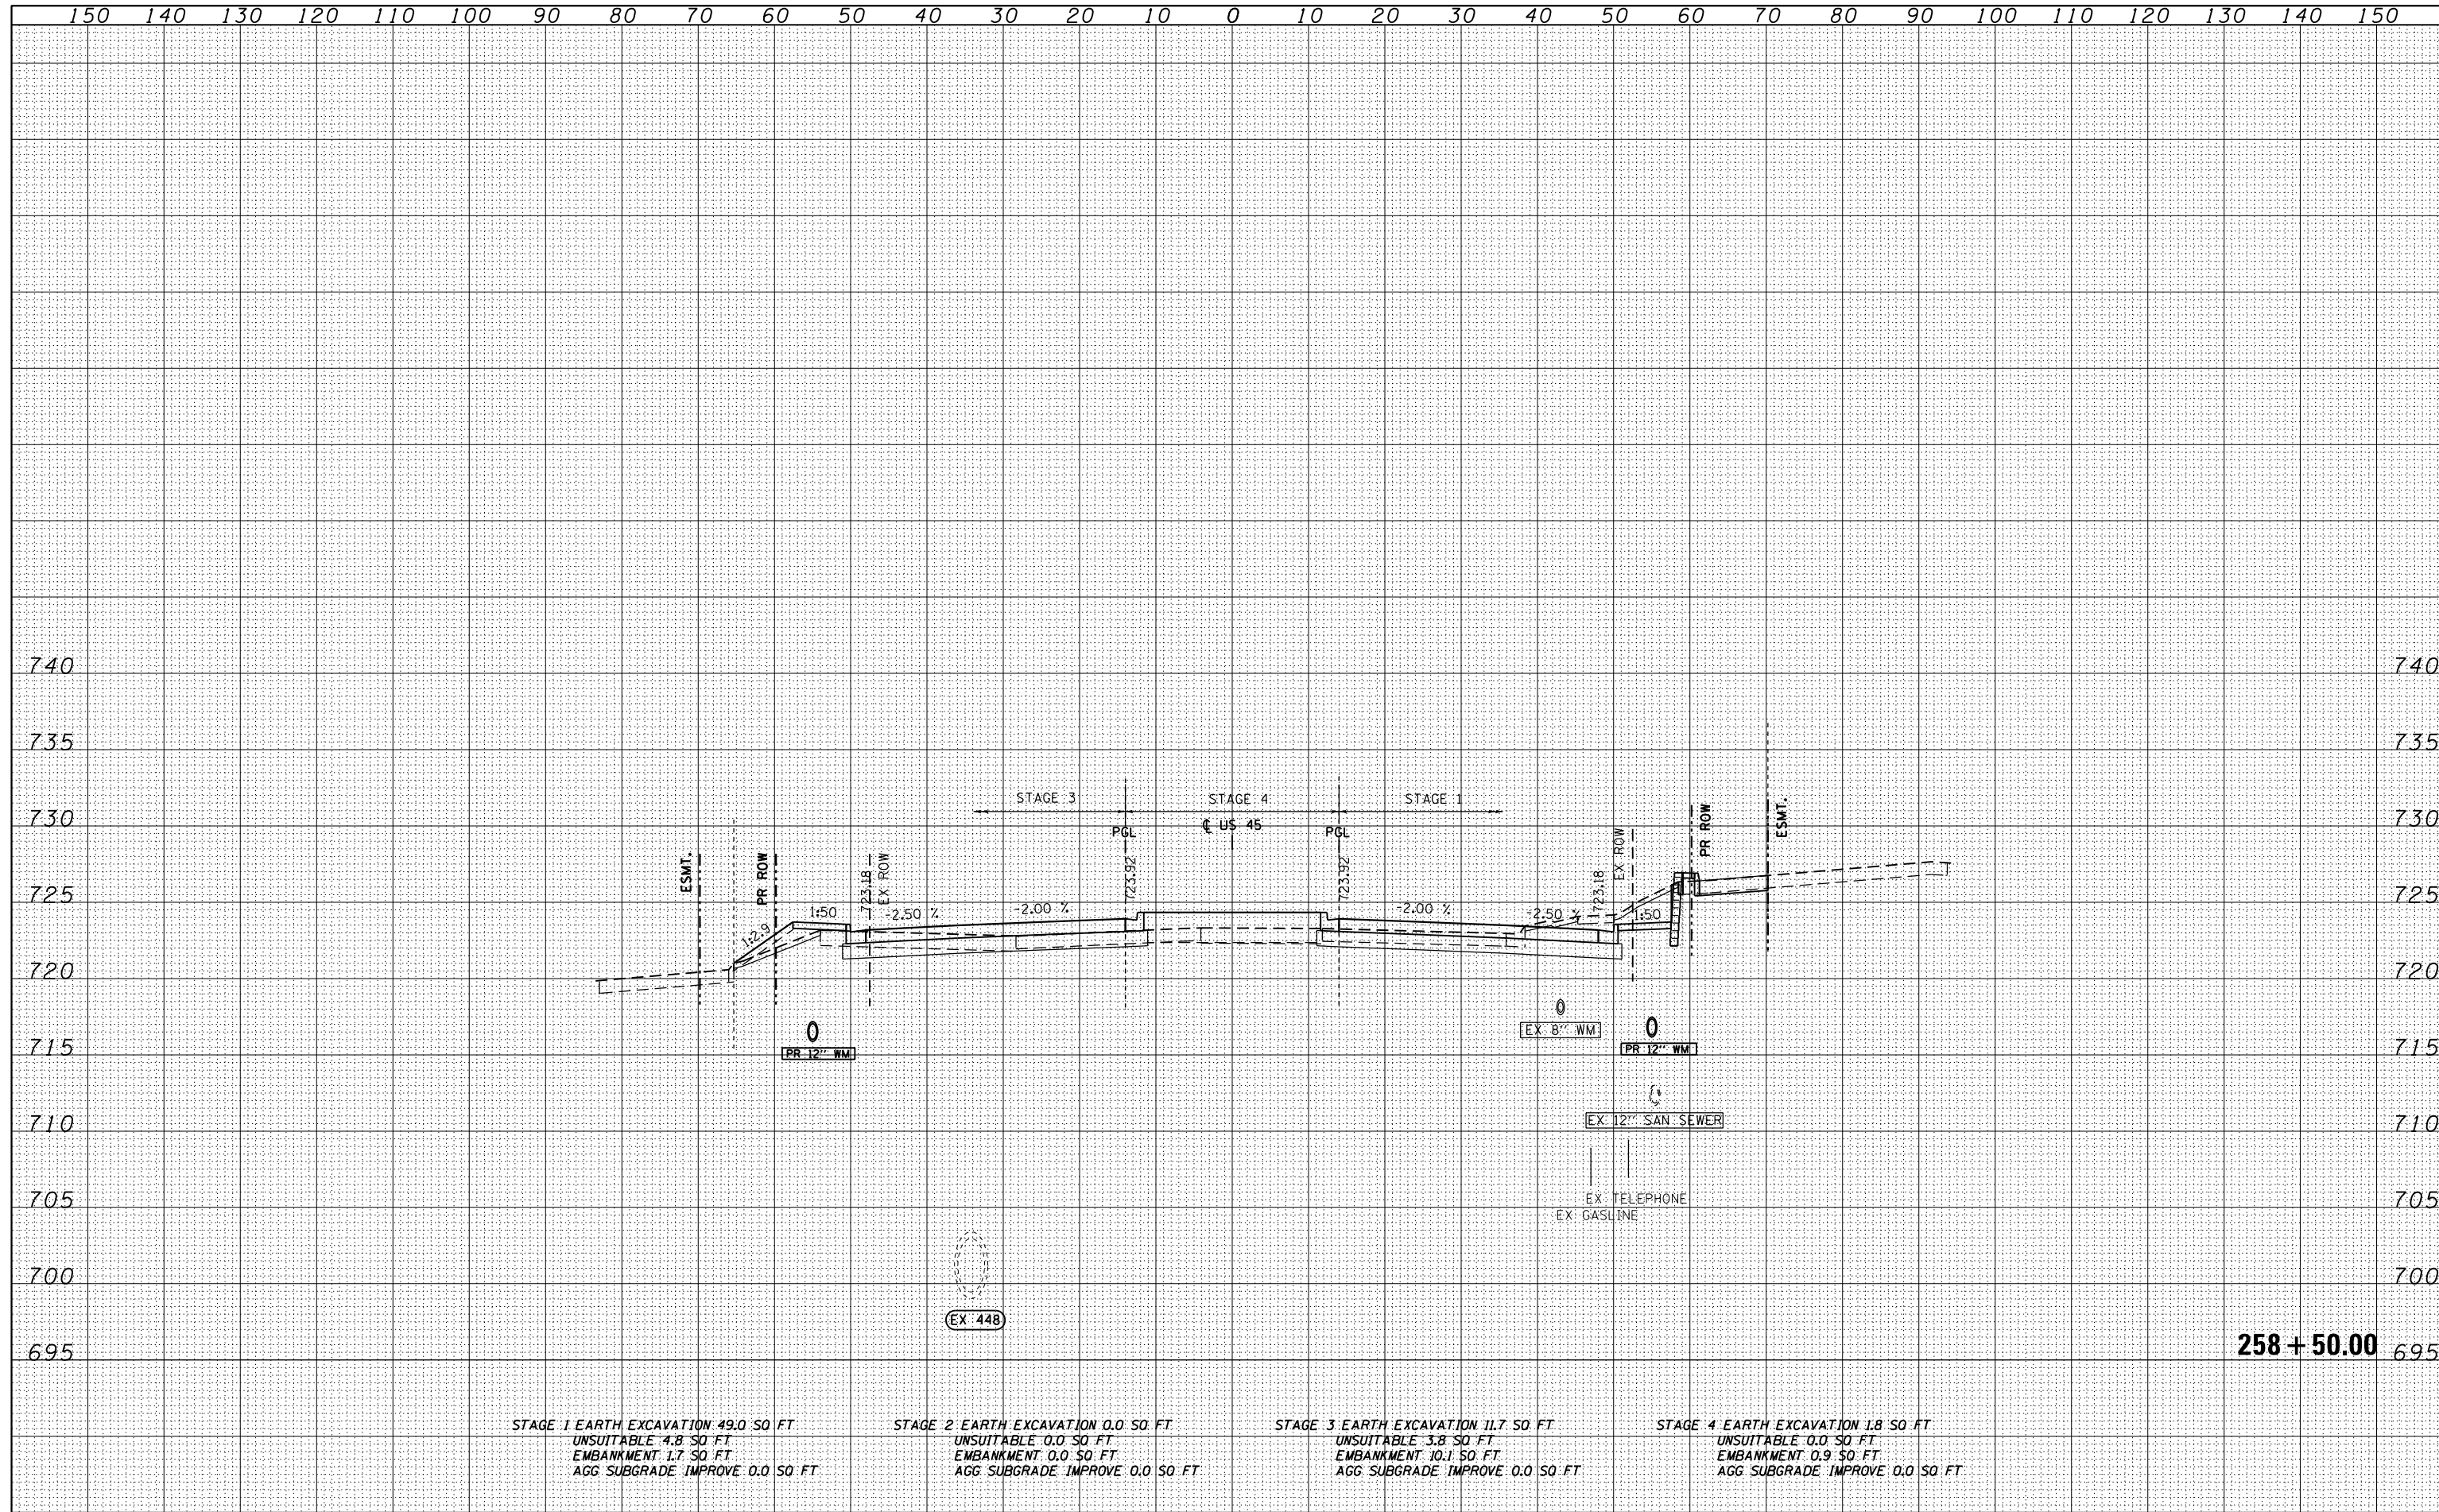

STAGE 1 EARTH EXCAVATION 49.0 SO FT
 UNSUITABLE 4.8 SO FT
 EMBANKMENT 1.7 SO FT
 AGG SUBGRADE IMPROVE 0.0 SO FT

STAGE 2 EARTH EXCAVATION 0.0 SO FT
 UNSUITABLE 0.0 SO FT
 EMBANKMENT 0.0 SO FT
 AGG SUBGRADE IMPROVE 0.0 SO FT

STAGE 3 EARTH EXCAVATION 11.7 SO FT
 UNSUITABLE 3.8 SO FT
 EMBANKMENT 10.1 SO FT
 AGG SUBGRADE IMPROVE 0.0 SO FT

STAGE 4 EARTH EXCAVATION 1.8 SO FT
 UNSUITABLE 0.0 SO FT
 EMBANKMENT 0.9 SO FT
 AGG SUBGRADE IMPROVE 0.0 SO FT

FILE NAME =	USER NAME = Anthony.Plutz	DESIGNED - JCL	REVISED -	STATE OF ILLINOIS DEPARTMENT OF TRANSPORTATION	US 45 CROSS SECTIONS SCALE: 1"=10'H; 1"=5' V SHEET NO. 95 OF 123 SHEETS STA. 258+50.00 TO STA. 258+50.00			F.A.P. RTE.	SECTION	COUNTY	TOTAL SHEETS	SHEET NO.
D160M61-SHT-XSST01.dgn		DRAWN - JCL	REVISED -					330	103R-4	COOK	877	800
		PLOT SCALE = 20.0000' / in.	REVISIED -					XS-US45-95 CONTRACT NO. 60M61				
		PLOT DATE = 3/13/2013	REVISIED -									ILLINOIS FED. AID PROJECT