


DATE	
BY	
SURVEYED	
PLOTTED	
TEMPLATE	
AREAS	
CHECKED	
FINAL SURVEY	
NOTE BOOK	
NO.	

DATE	
BY	
SURVEYED	
PLOTTED	
TEMPLATE	
AREAS	
CHECKED	
ORIGINAL SURVEY	
NOTE BOOK	
NO.	

100 S. WACKER DR.  
 CHICAGO, IL 60606  
 TEL (312) 939-1000  
 FAX (312) 939-4198

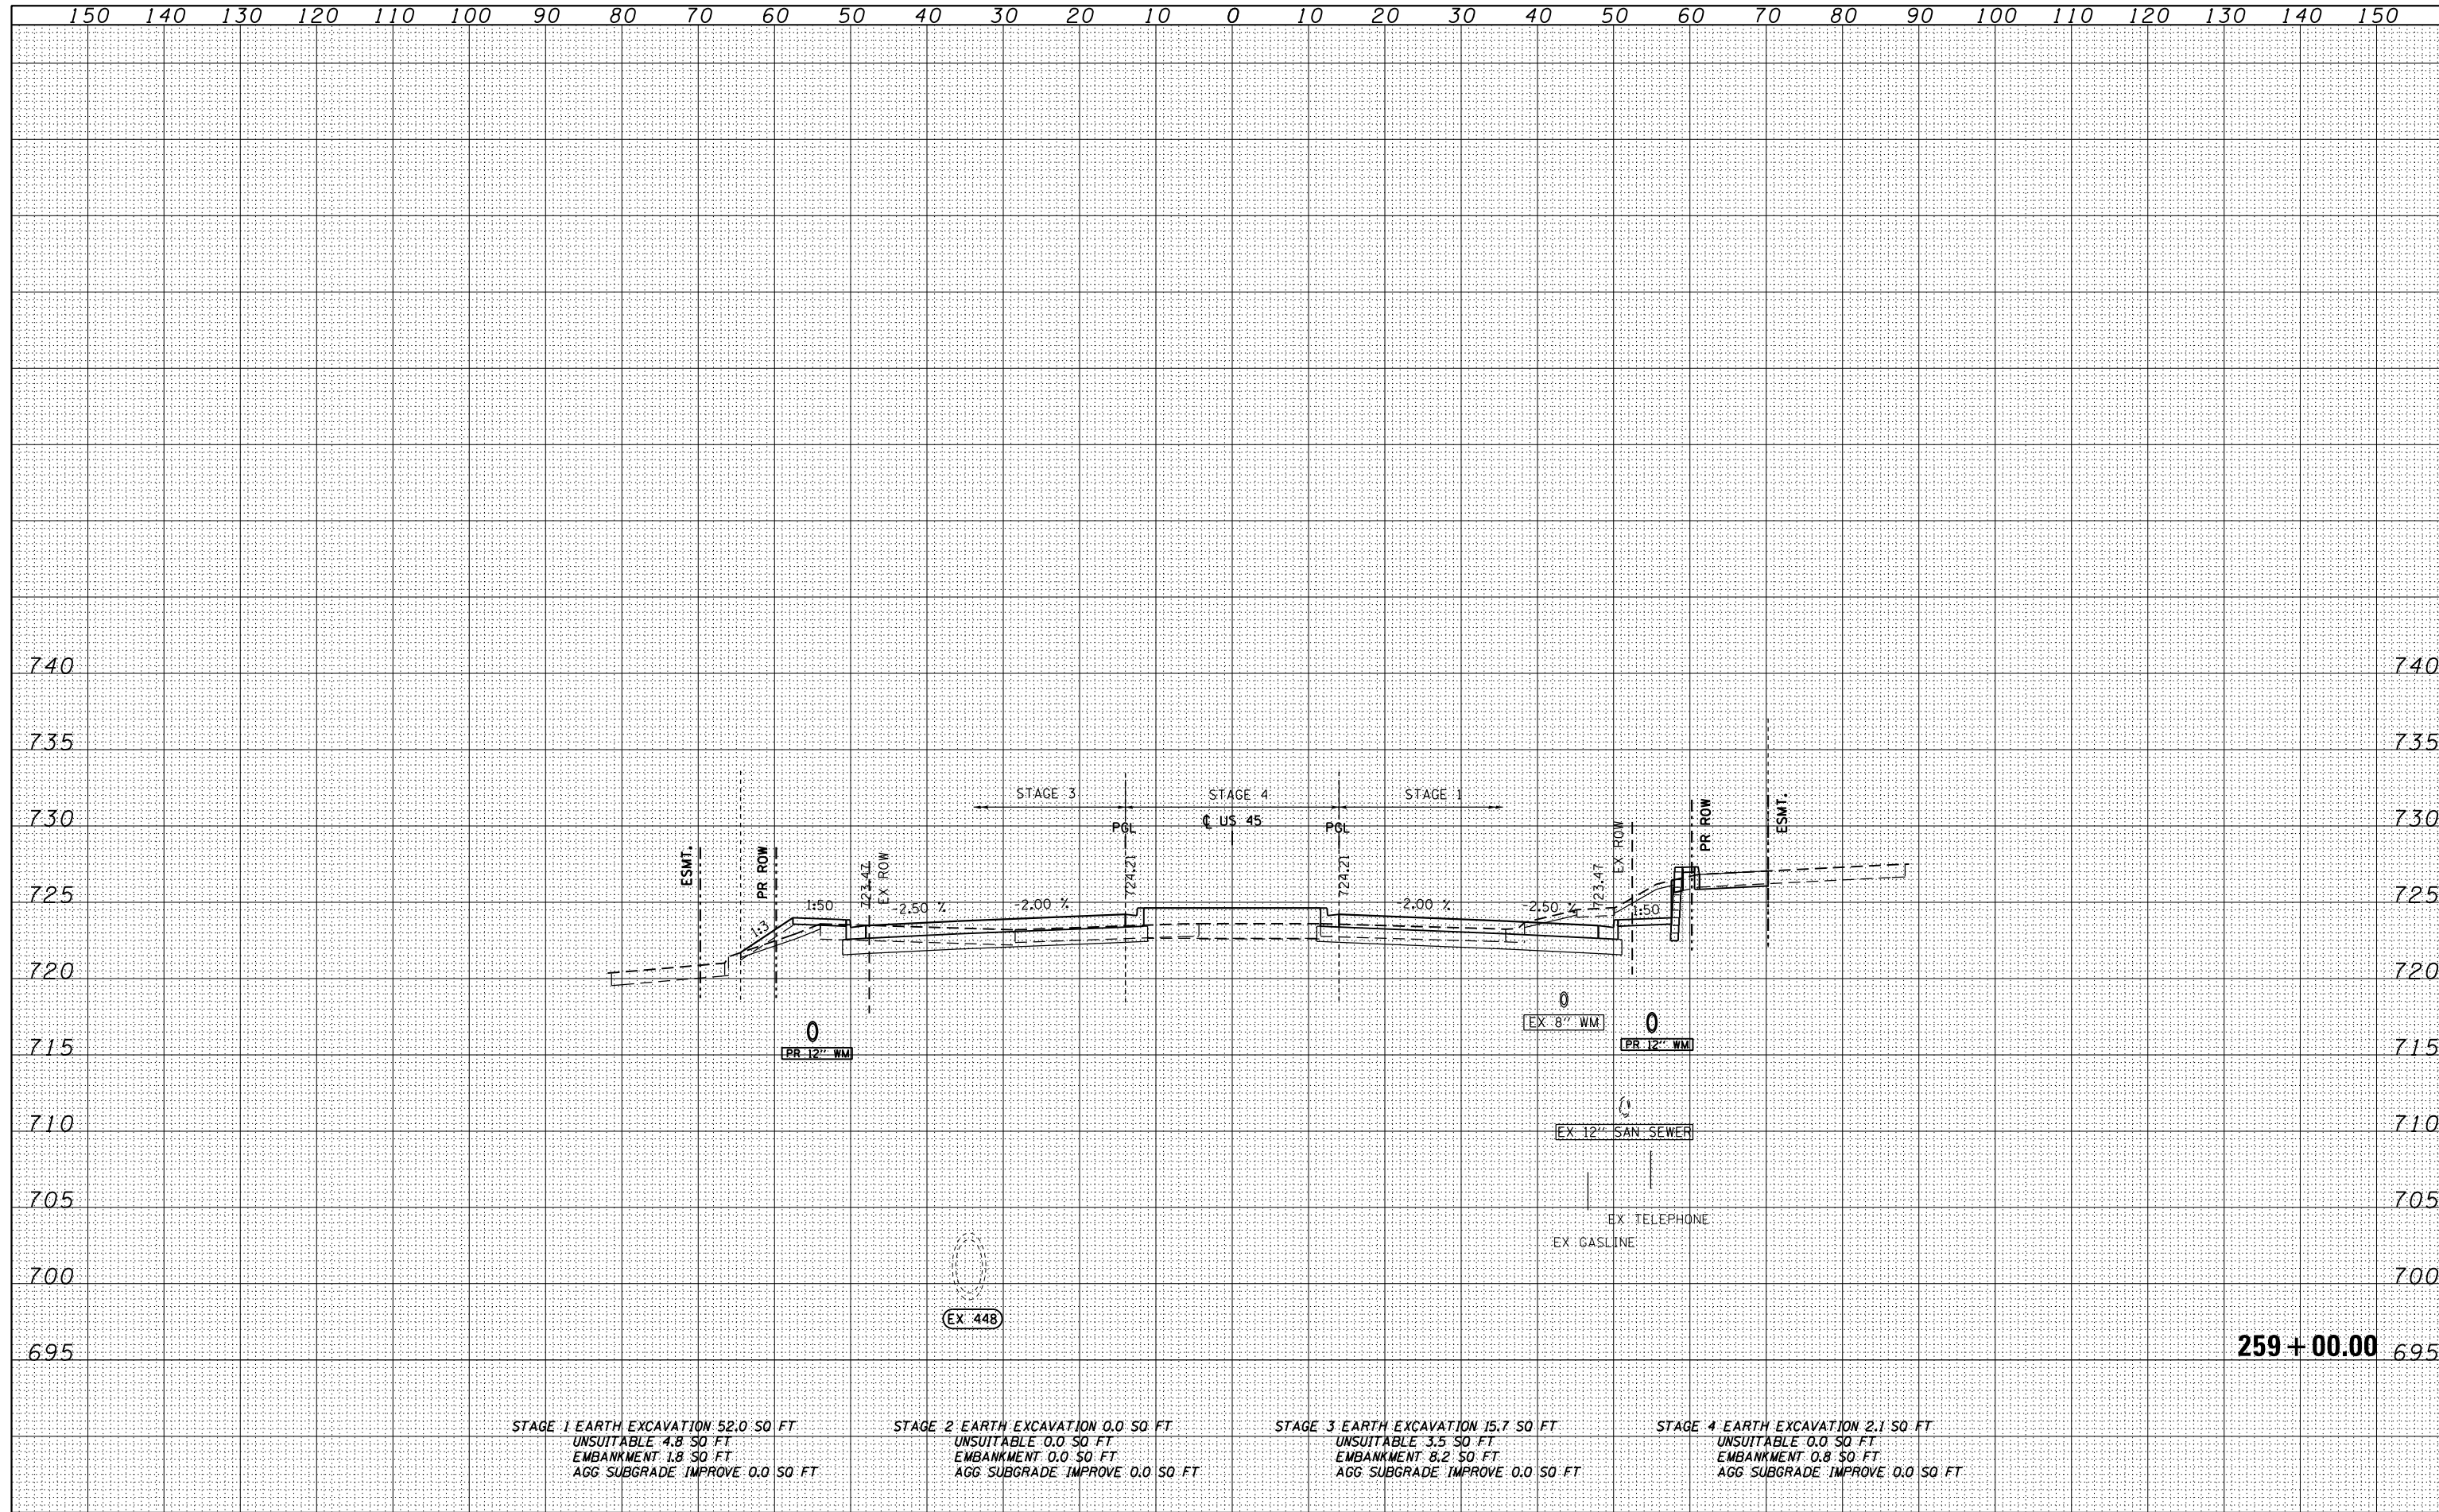

STAGE 1 EARTH EXCAVATION 52.0 SO FT  
 UNSUITABLE 4.8 SO FT  
 EMBANKMENT 1.8 SO FT  
 AGG SUBGRADE IMPROVE 0.0 SO FT

STAGE 2 EARTH EXCAVATION 0.0 SO FT  
 UNSUITABLE 0.0 SO FT  
 EMBANKMENT 0.0 SO FT  
 AGG SUBGRADE IMPROVE 0.0 SO FT

STAGE 3 EARTH EXCAVATION 15.7 SO FT  
 UNSUITABLE 3.5 SO FT  
 EMBANKMENT 8.2 SO FT  
 AGG SUBGRADE IMPROVE 0.0 SO FT

STAGE 4 EARTH EXCAVATION 2.1 SO FT  
 UNSUITABLE 0.0 SO FT  
 EMBANKMENT 0.8 SO FT  
 AGG SUBGRADE IMPROVE 0.0 SO FT

FILE NAME =	USER NAME = Anthony.Plutz	DESIGNED - JCL	REVISED -	<b>STATE OF ILLINOIS</b> <b>DEPARTMENT OF TRANSPORTATION</b>	<b>US 55 CROSS SECTIONS</b> SCALE: 1"=10'H; 1"=5' V SHEET NO. 96 OF 123 SHEETS STA. 259+00.00 TO STA. 259+00.00			F.A.P. RTE.	SECTION	COUNTY	TOTAL SHEETS	SHEET NO.
D160M61-SHT-XSST01.dgn		DRAWN - JCL	REVISED -					330	103R-4	COOK	877	801
		PLOT SCALE = 20.0000' / in.	REVISIED -					<b>XS-US45-96</b> CONTRACT NO. 60M61				
		PLOT DATE = 3/13/2013	REVISIED -									ILLINOIS FED. AID PROJECT