


DATE	
BY	
SURVEYED	
PLOTTED	
TEMPLATE	
AREAS	
CHECKED	
FINAL SURVEY	
NOTE BOOK	
NO.	

DATE	
BY	
SURVEYED	
PLOTTED	
TEMPLATE	
AREAS	
CHECKED	
ORIGINAL SURVEY	
NOTE BOOK	
NO.	

100 S. WACKER DR.
 CHICAGO, IL 60606
 TEL 312/939-4000
 FAX 312/939-4198

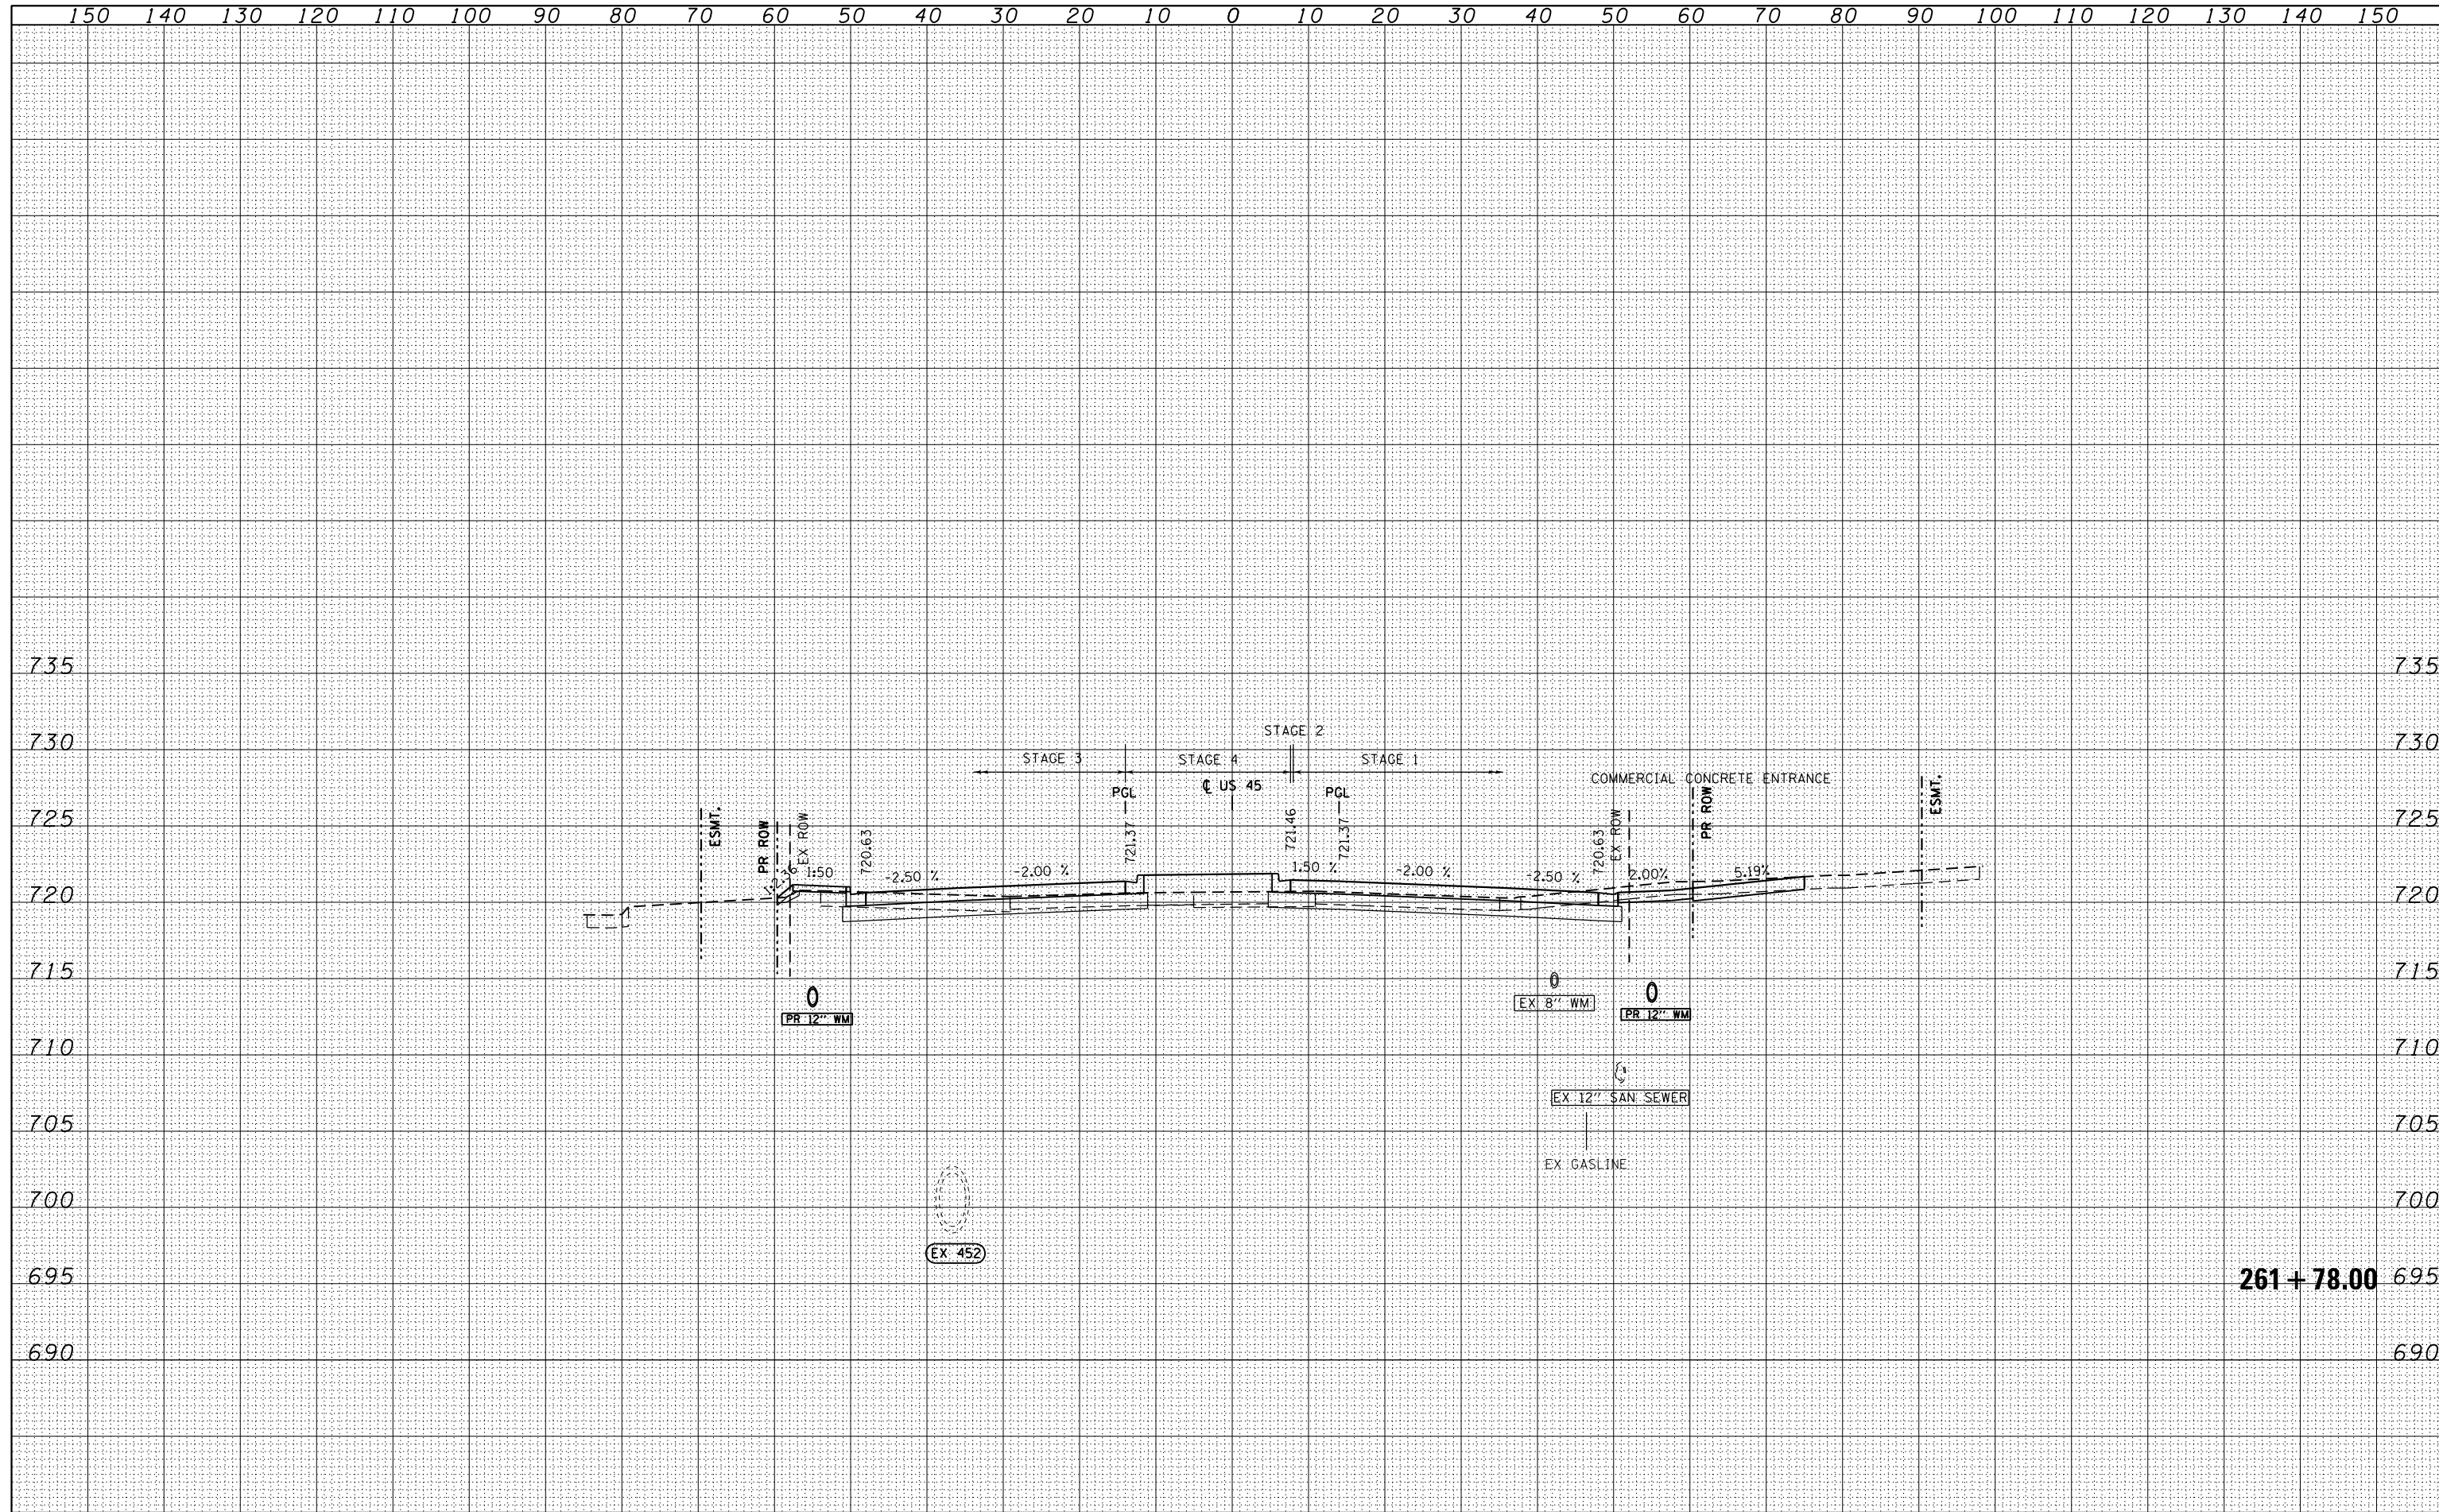

FILE NAME =	USER NAME = Anthony.Plutz	DESIGNED - JCL	REVISIED -	STATE OF ILLINOIS DEPARTMENT OF TRANSPORTATION	US 55 CROSS SECTIONS -			F.A.P. RTE.	SECTION	COUNTY	TOTAL SHEETS	SHEET NO.
D160M61-SHT-XSSH01.dgn		DRAWN - JCL	REVISIED -					330	103R-4	COOK	877	808
		CHECKED - MJT	REVISIED -		SCALE: 1"=10'H; 1"=5'			SHEET NO. 103 OF 123 SHEETS		STA. 261+78.00 TO STA. 261+78.00		
		DATE - 03/13/2013	REVISIED -		ILLINOIS FED. AID PROJECT			CONTRACT NO. 60M61		CONTRACT NO. 60M61		