


DATE	
BY	
SURVEYED	
PLOTTED	
TEMPLATE	
AREAS	
CHECKED	
FINAL SURVEY	
NOTE BOOK	
NO.	

DATE	
BY	
SURVEYED	
PLOTTED	
TEMPLATE	
AREAS	
CHECKED	
ORIGINAL SURVEY	
NOTE BOOK	
NO.	

100 S. WACKER DR.
 CHICAGO, IL 60606
 TEL 312/939-4000
 FAX 312/939-4198

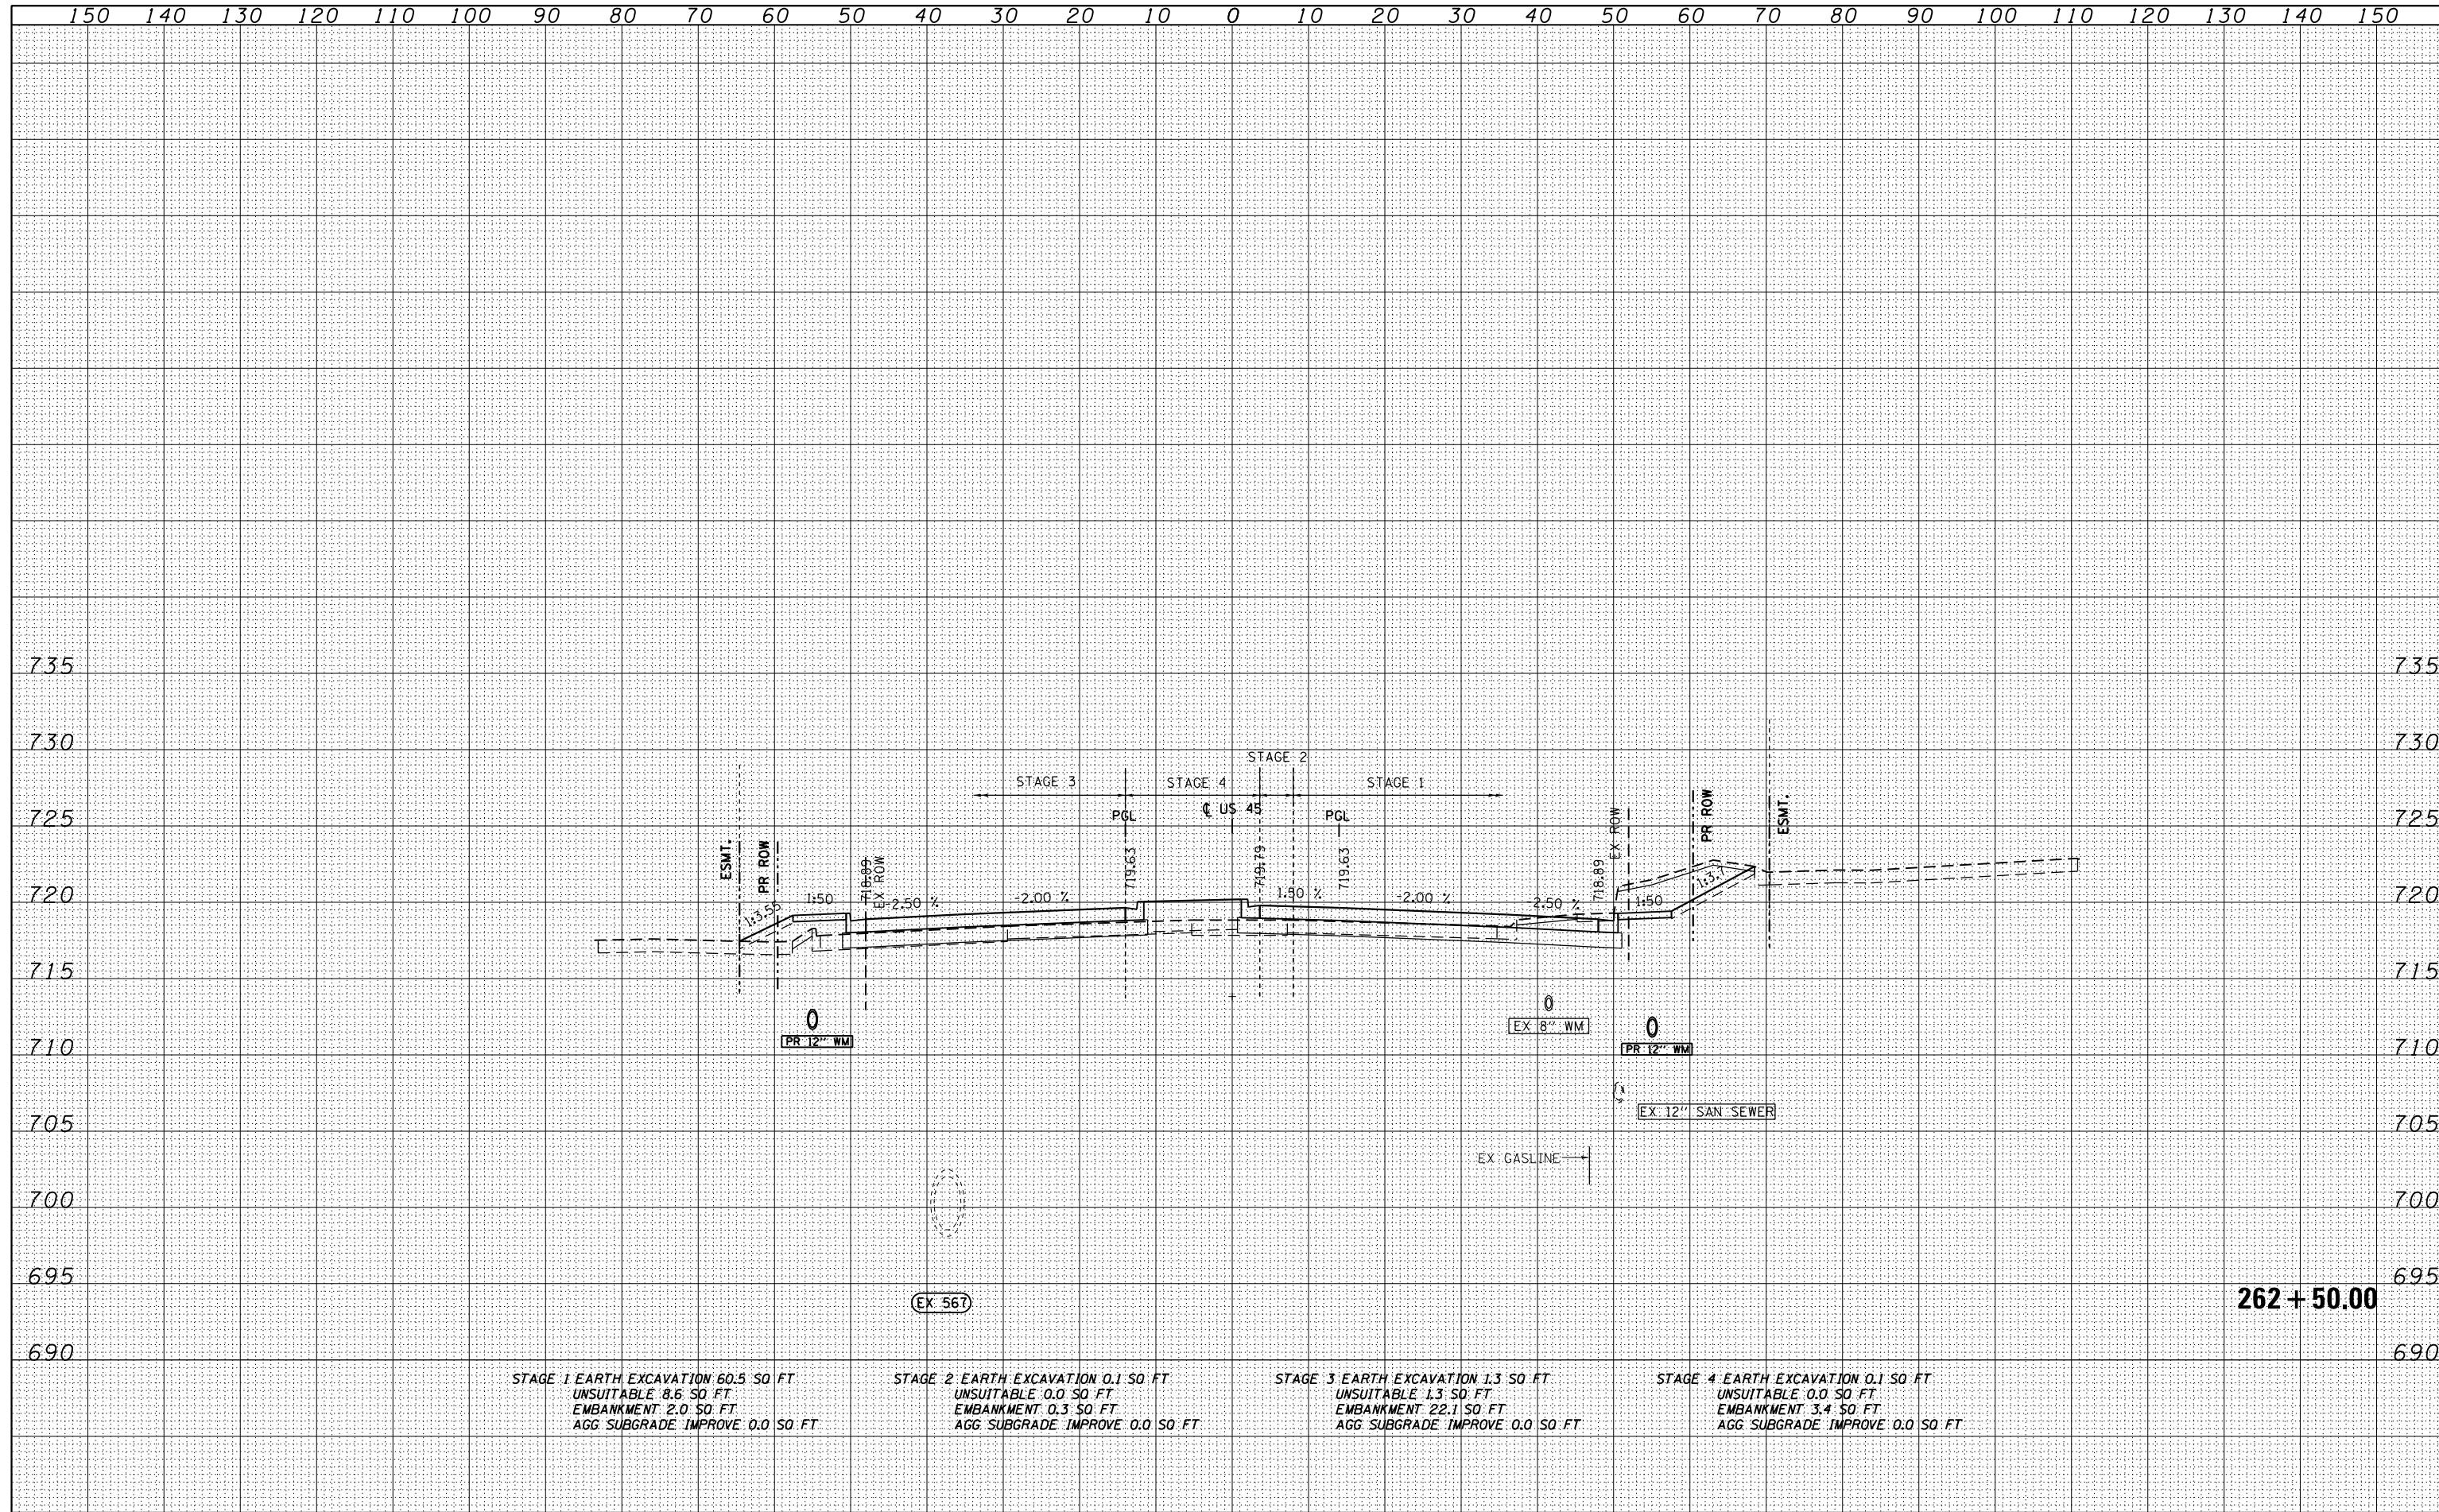

STAGE 1 EARTH EXCAVATION 60.5 SO FT UNSUITABLE 8.6 SO FT EMBANKMENT 2.0 SO FT AGG SUBGRADE IMPROVE 0.0 SO FT	STAGE 2 EARTH EXCAVATION 0.1 SO FT UNSUITABLE 0.0 SO FT EMBANKMENT 0.3 SO FT AGG SUBGRADE IMPROVE 0.0 SO FT	STAGE 3 EARTH EXCAVATION 1.3 SO FT UNSUITABLE 1.3 SO FT EMBANKMENT 22.1 SO FT AGG SUBGRADE IMPROVE 0.0 SO FT	STAGE 4 EARTH EXCAVATION 0.1 SO FT UNSUITABLE 0.0 SO FT EMBANKMENT 3.4 SO FT AGG SUBGRADE IMPROVE 0.0 SO FT
---	--	---	--

FILE NAME = D:\6061-SHT-XSST01.dgn	USER NAME = Anthony.Plutz	DESIGNED - JCL	REVISIED -	STATE OF ILLINOIS DEPARTMENT OF TRANSPORTATION	US 45 CROSS SECTIONS			F.A.P. RTE. 330	SECTION 103R-4	COUNTY COOK	TOTAL SHEETS 877	SHEET NO. 811
	PLOT SCALE = 20.0000' / in.	CHECKED - MJT	REVISIED -		SCALE: 1"=10'H; 1"=5'V	SHEET NO. 106 OF 123 SHEETS	STA. 262+50.00	TO STA. 262+50.00	XS-US45-106		CONTRACT NO. 60M61	ILLINOIS FED. AID PROJECT
	PLOT DATE = 3/13/2013	DATE - 03/13/2013	REVISIED -									