
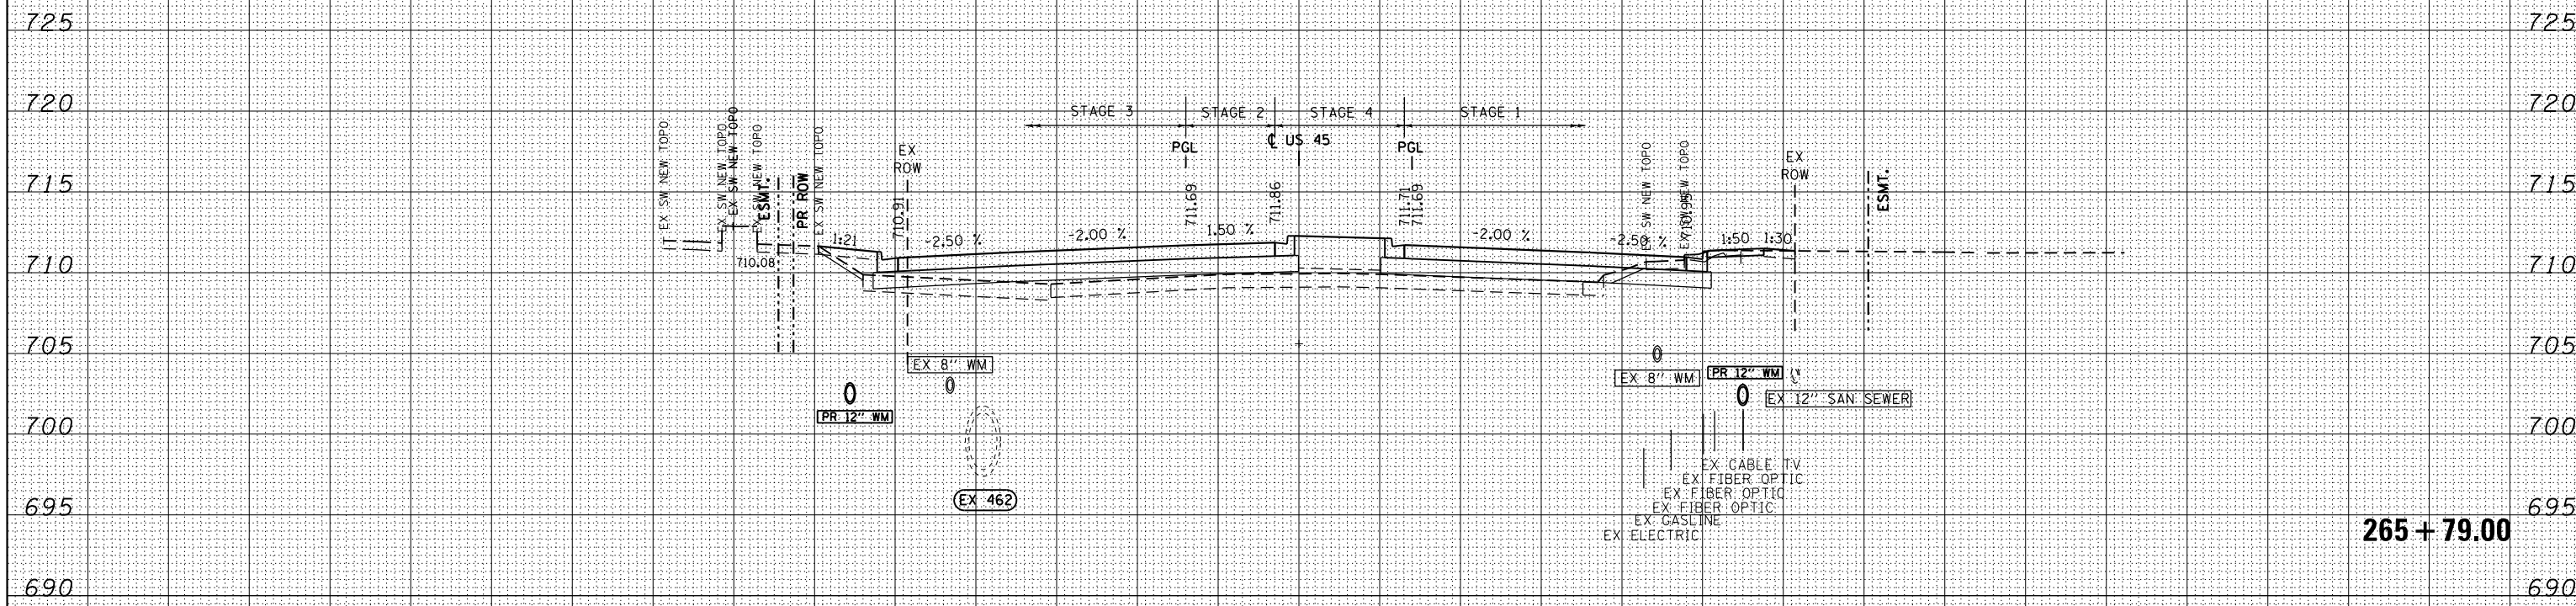


|          |  |
|----------|--|
| DATE     |  |
| BY       |  |
| SURVEYED |  |
| PLOTTED  |  |
| TEMPLATE |  |
| AREAS    |  |
| CHECKED  |  |
| NO.      |  |

|          |  |
|----------|--|
| DATE     |  |
| BY       |  |
| SURVEYED |  |
| PLOTTED  |  |
| TEMPLATE |  |
| AREAS    |  |
| CHECKED  |  |
| NO.      |  |

100 S. WACKER DR.  
 CHICAGO, IL 60606  
 TEL 312/939-4000  
 FAX 312/939-4198

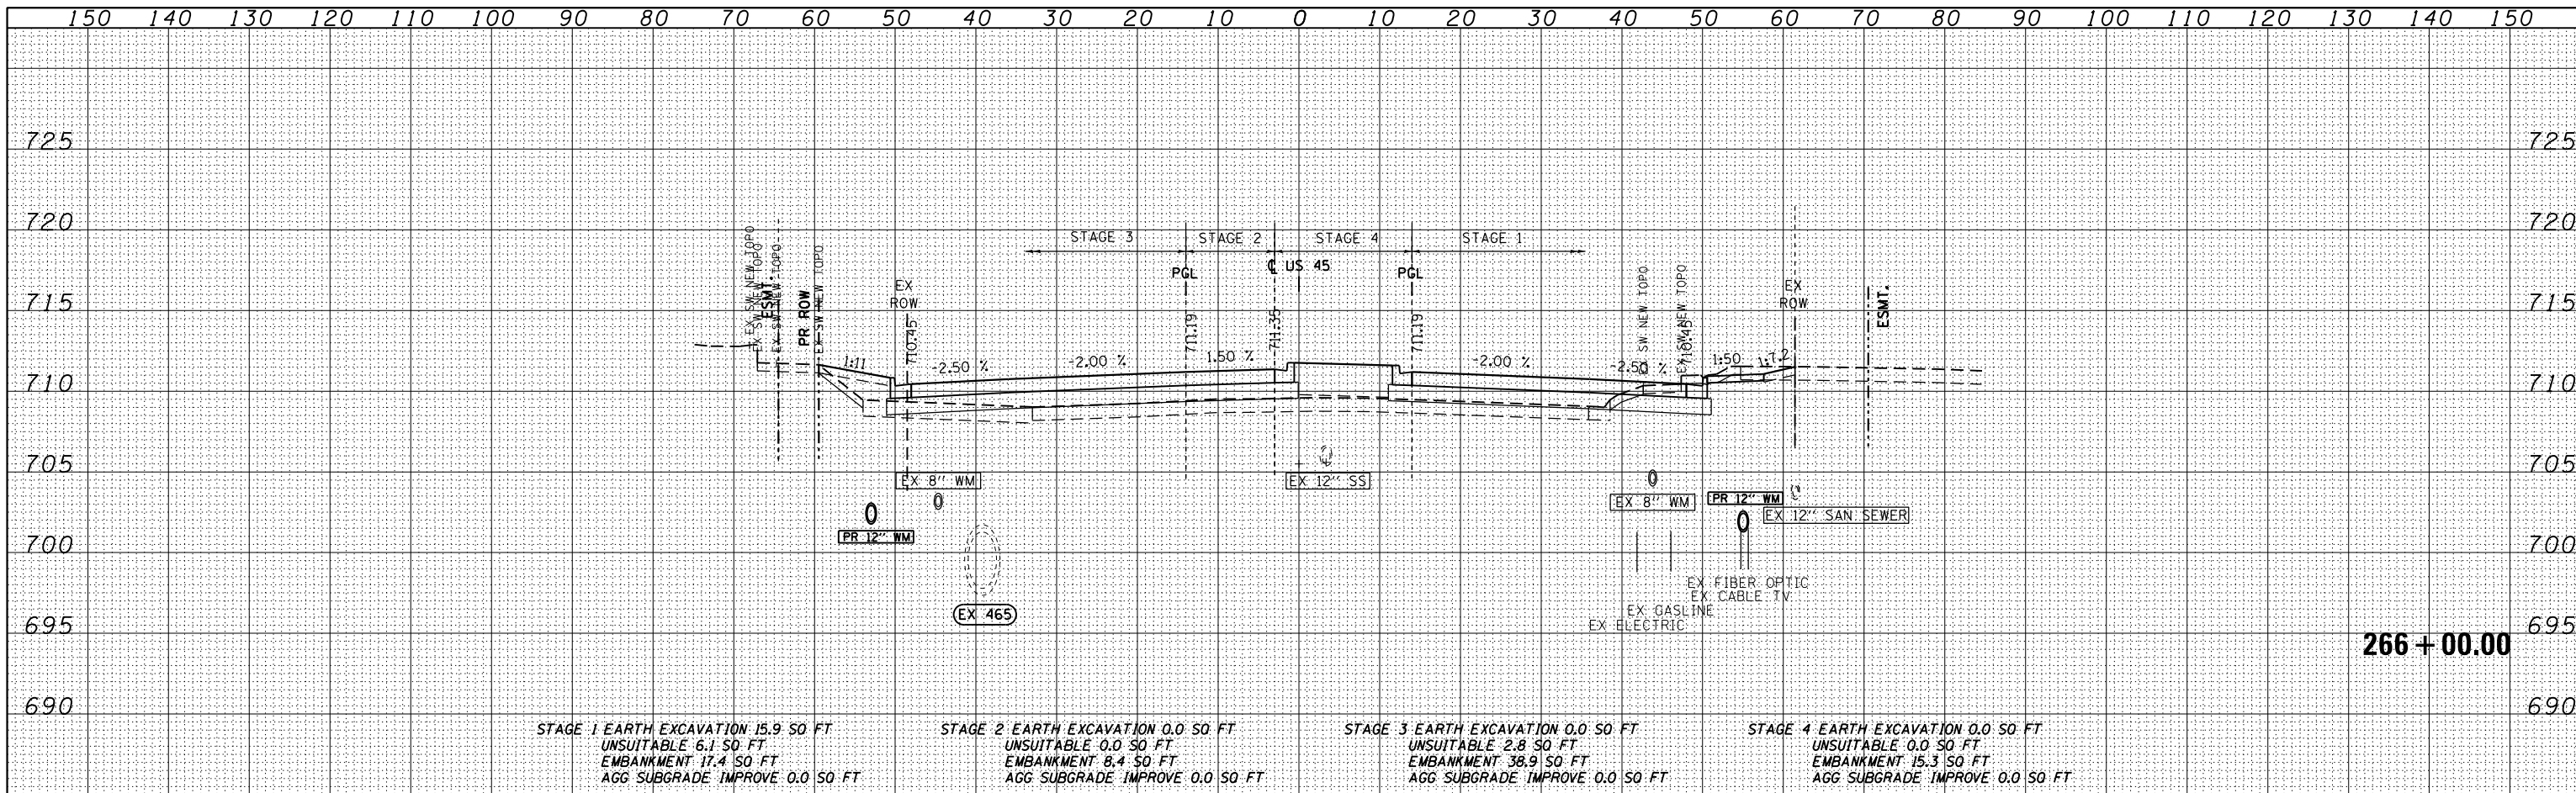

|                                    |                           |                |                           |   |                                  |  |  |                             |                |                   |                    |               |
|------------------------------------|---------------------------|----------------|---------------------------|---|----------------------------------|--|--|-----------------------------|----------------|-------------------|--------------------|---------------|
| FILE NAME = D160M61-SHT-XSST01.dgn | USER NAME = Anthony.Plutz | DESIGNED - JCL | REVISED -                 | <b>STATE OF ILLINOIS</b><br><b>DEPARTMENT OF TRANSPORTATION</b> | <b>US 45 CROSS SECTIONS</b><br>- |  |  | F.A.P. RTE. 330             | SECTION 103R-4 | COUNTY COOK       | TOTAL SHEETS 877   | SHEET NO. 816 |
| PLOT SCALE = 20.0000' / in.        | CHECKED - MJT             | REVISED -      | SCALE: 1"=10'H; 1"=5' V   |   |                                  |  |  | SHEET NO. 111 OF 123 SHEETS | STA. 265+79.00 | TO STA. 266+00.00 | <b>XS-US45-111</b> |               |
| PLOT DATE = 3/13/2013              | DATE - 03/13/2013         | REVISED -      | ILLINOIS FED. AID PROJECT |   |                                  |  |  |                             |                |                   |                    |               |