


DATE	
BY	
ORIGINAL SURVEY	
FINISHED SURVEY	
NO.:	

DATE	
BY	
ORIGINAL SURVEY	
FINISHED SURVEY	
NO.:	

100 S. WACKER DR.
 CHICAGO, IL 60606
 TEL 312/939-4000
 FAX 312/939-4098

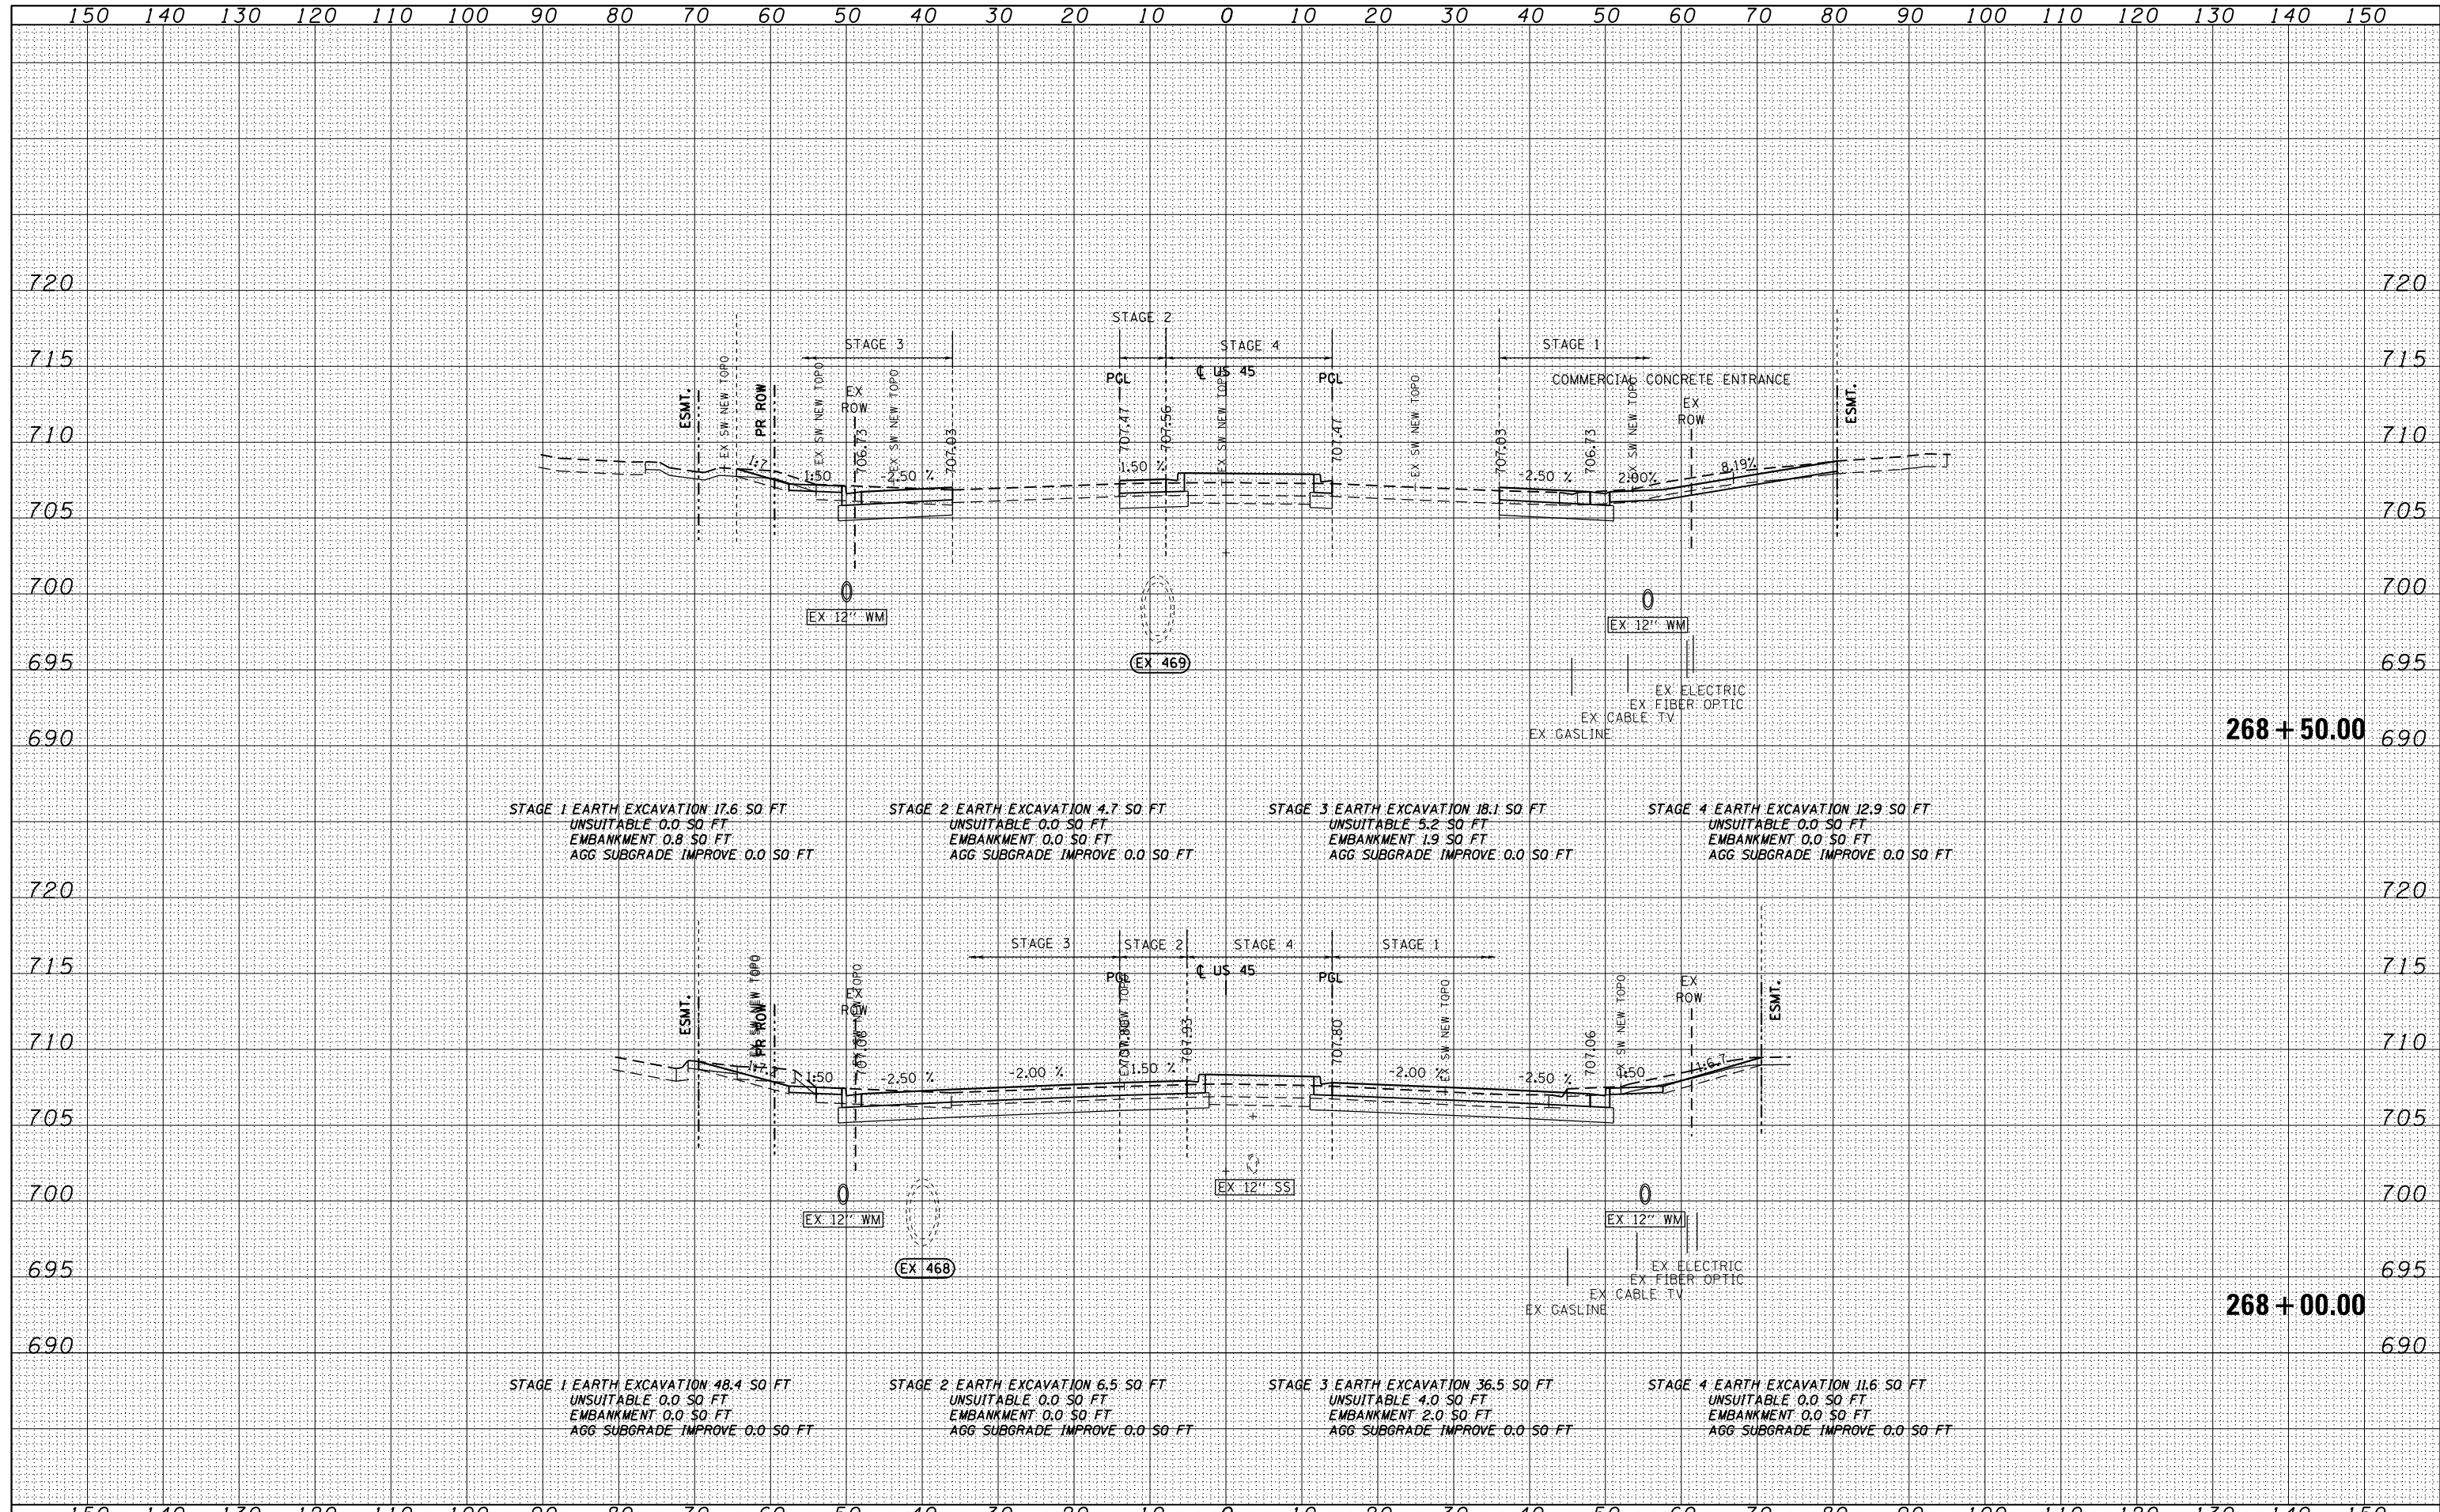

FILE NAME = D160M61-SHT-XSSH01.dgn	USER NAME = Anthony.Plutz	DESIGNED -	REVISD -	STATE OF ILLINOIS DEPARTMENT OF TRANSPORTATION	US 5 CROSS SECTIONS		F.A.P. RFE. 330	SECTION 103R-4	COUNTY COOK	TOTAL SHEETS 877	SHEET NO. 820	
	PLOT SCALE = 20.0000' / in.	CHECKED -	REVISD -		SCALE: 1"=10'H; 1"=5' V	SHEET NO. 115 OF 123 SHEETS	STA. 268+00.00 TO STA. 268+50.00	XS-US45-115		CONTRACT NO. 60M61		
	PLOT DATE = 3/13/2013	DATE = 03/13/2013	REVISD -		ILLINOIS FED. AID PROJECT							