


DATE	
BY	
SURVEYED	
PLOTTED	
TEMPLATE	
AREAS	
AREAS CHECKED	
FINAL SURVEY	
NOTE BOOK	
NO.	

DATE	
BY	
SURVEYED	
PLOTTED	
TEMPLATE	
AREAS	
AREAS CHECKED	
ORIGINAL SURVEY	
NOTE BOOK	
NO.	

100 S. WACKER DR.  
 SUITE 200  
 CHICAGO, IL 60606  
 TEL 312/939-4000  
 FAX 312/939-4198

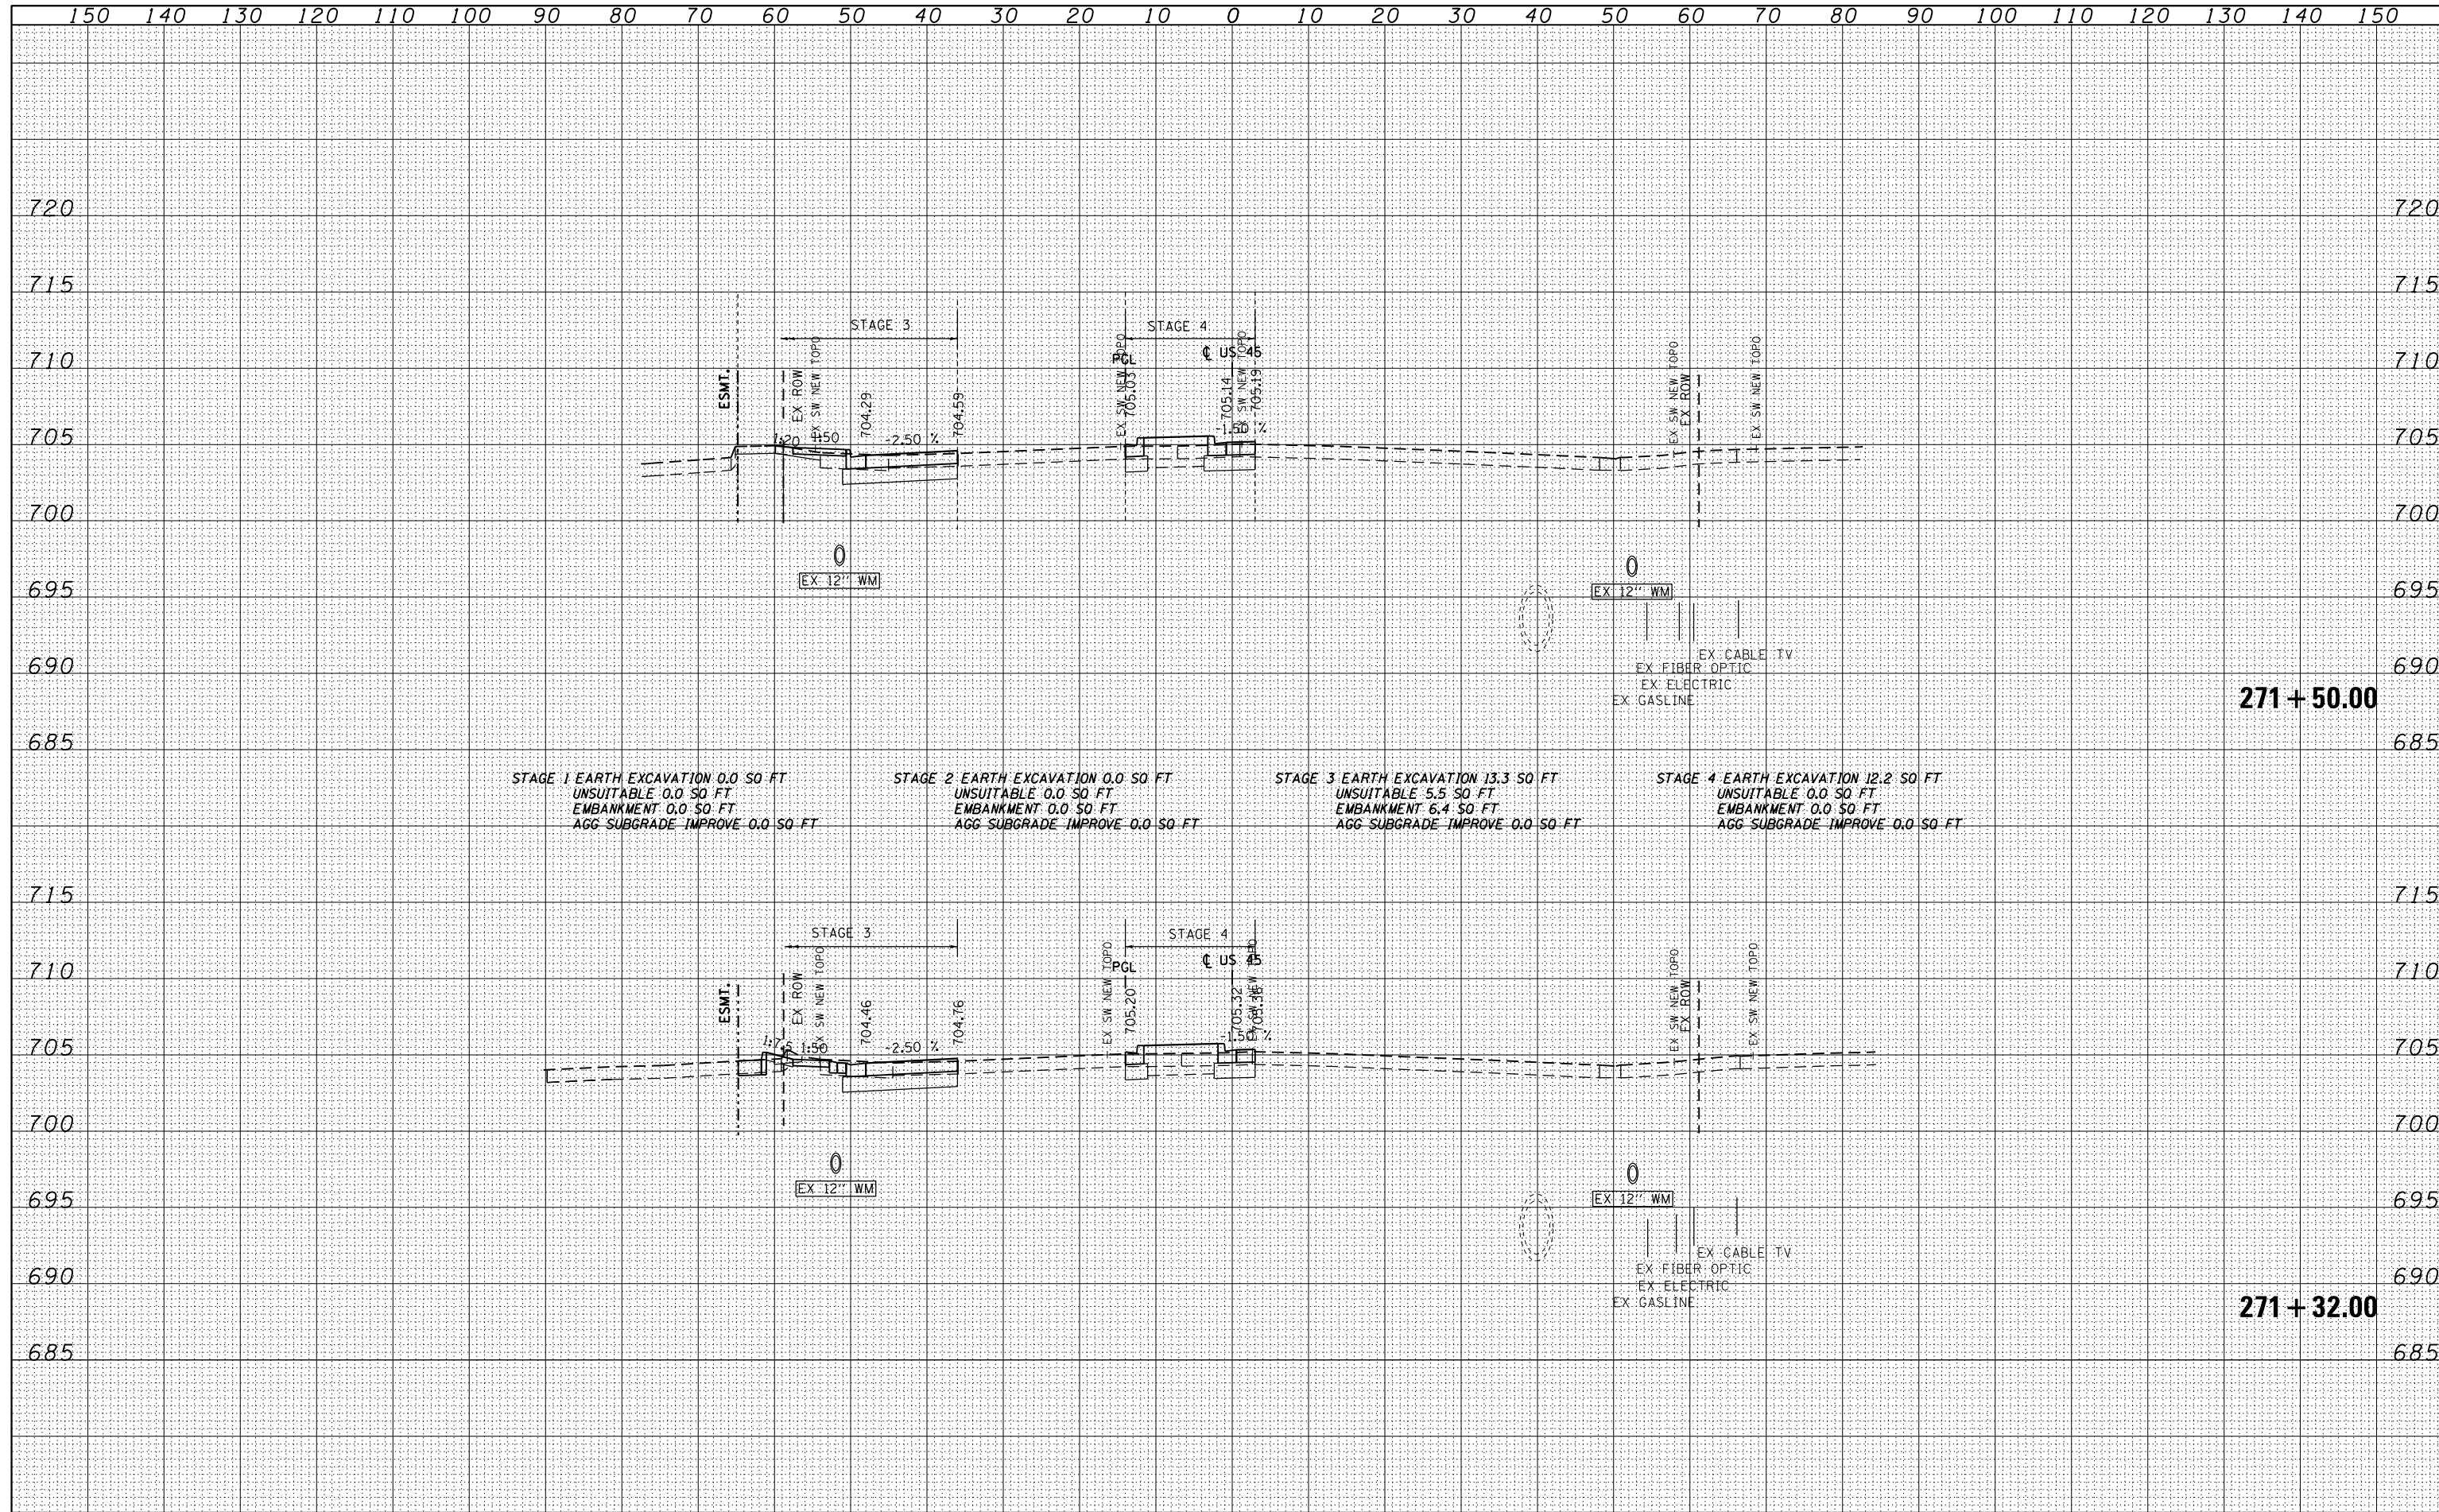

FILE NAME = D160M61-SHT-XSST01.dgn

USER NAME = Anthony.Plutz	DESIGNED -	REVISED -
PLOT SCALE = 20.0000' / in.	DRAWN -	REVISED -
PLOT DATE = 3/13/2013	CHECKED -	REVISED -
	DATE = 03/13/2013	REVISED -

**STATE OF ILLINOIS  
 DEPARTMENT OF TRANSPORTATION**

**US 45 CROSS SECTIONS**

SCALE: 1"=10'H; 1"=5' V SHEET NO. 120 OF 123 SHEETS STA. 271+32.00 TO STA. 271+50.00

F.A.P. RTE.	SECTION	COUNTY	TOTAL SHEETS	SHEET NO.
330	103R-4	COOK	877	825
XS-US45-120			CONTRACT NO. 60M61	
ILLINOIS FED. AID PROJECT				