


DATE	
BY	
SURVEYED	
PLOTTED	
TEMPLATE	
AREAS	
CHECKED	
FINISH	
NO.	

DATE	
BY	
SURVEYED	
PLOTTED	
TEMPLATE	
AREAS	
CHECKED	
ORIGINAL	
NO.	

100 S. WACKER DR.
 CHICAGO, IL 60606
 TEL 312/939-4000
 FAX 312/939-4098

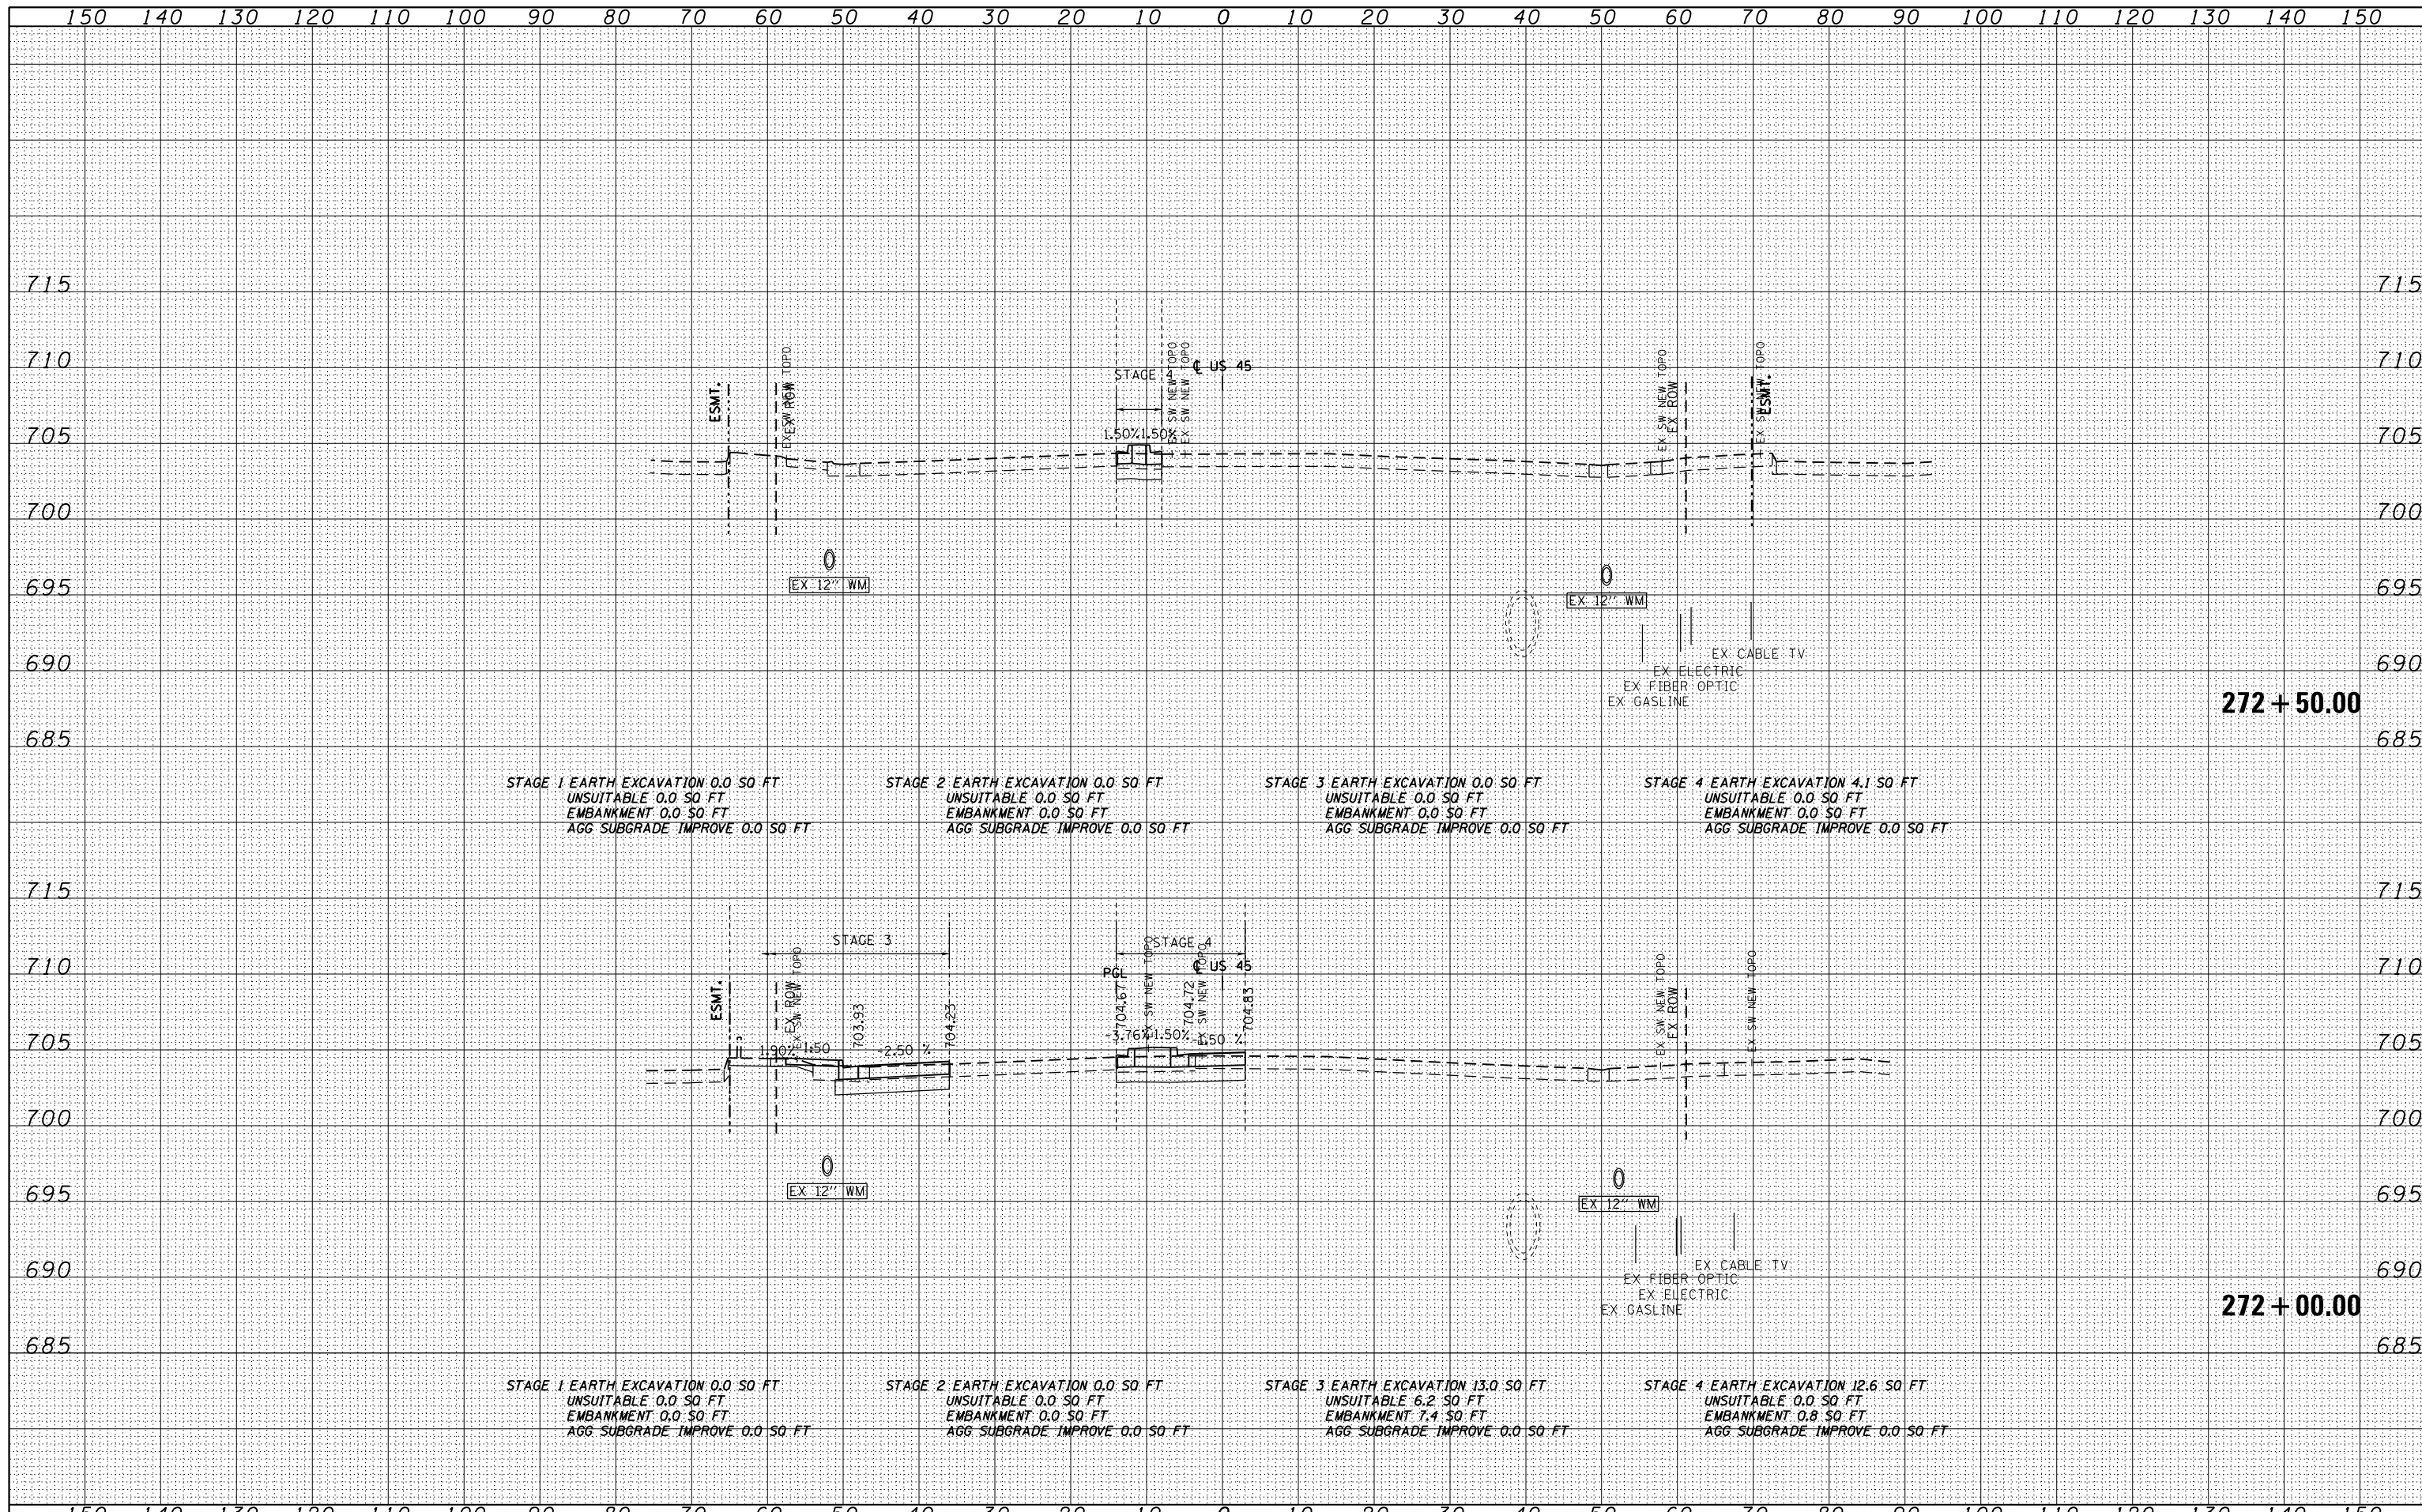

FILE NAME =	USER NAME = Anthony.Plutz	DESIGNED -	REVISED -	STATE OF ILLINOIS DEPARTMENT OF TRANSPORTATION	US 45 CROSS SECTIONS SCALE: 1"=10'H; 1"=5' V SHEET NO. 121 OF 123 SHEETS STA. 272+00.00 TO STA. 272+50.00			
D160M61-SHT-XSSH01.dgn		DRAWN -	REVISED -					
		CHECKED -	REVISED -					
		DATE - 03/13/2013	REVISED -					
				F.A.P. RTE. 330	SECTION 103R-4	COUNTY COOK	TOTAL SHEETS 877	SHEET NO. 826
				XS-US45-121		CONTRACT NO. 60M61		ILLINOIS FED. AID PROJECT