


DATE	
BY	
SURVEYED	
PLOTTED	
TEMPLATE	
AREAS	
AREAS CHECKED	
NO.	

DATE	
BY	
SURVEYED	
PLOTTED	
TEMPLATE	
AREAS	
AREAS CHECKED	
NO.	

100 S. WACKER DR.  
 SUITE 200  
 CHICAGO, IL 60606  
 TEL (312) 939-1000  
 FAX (312) 939-4198

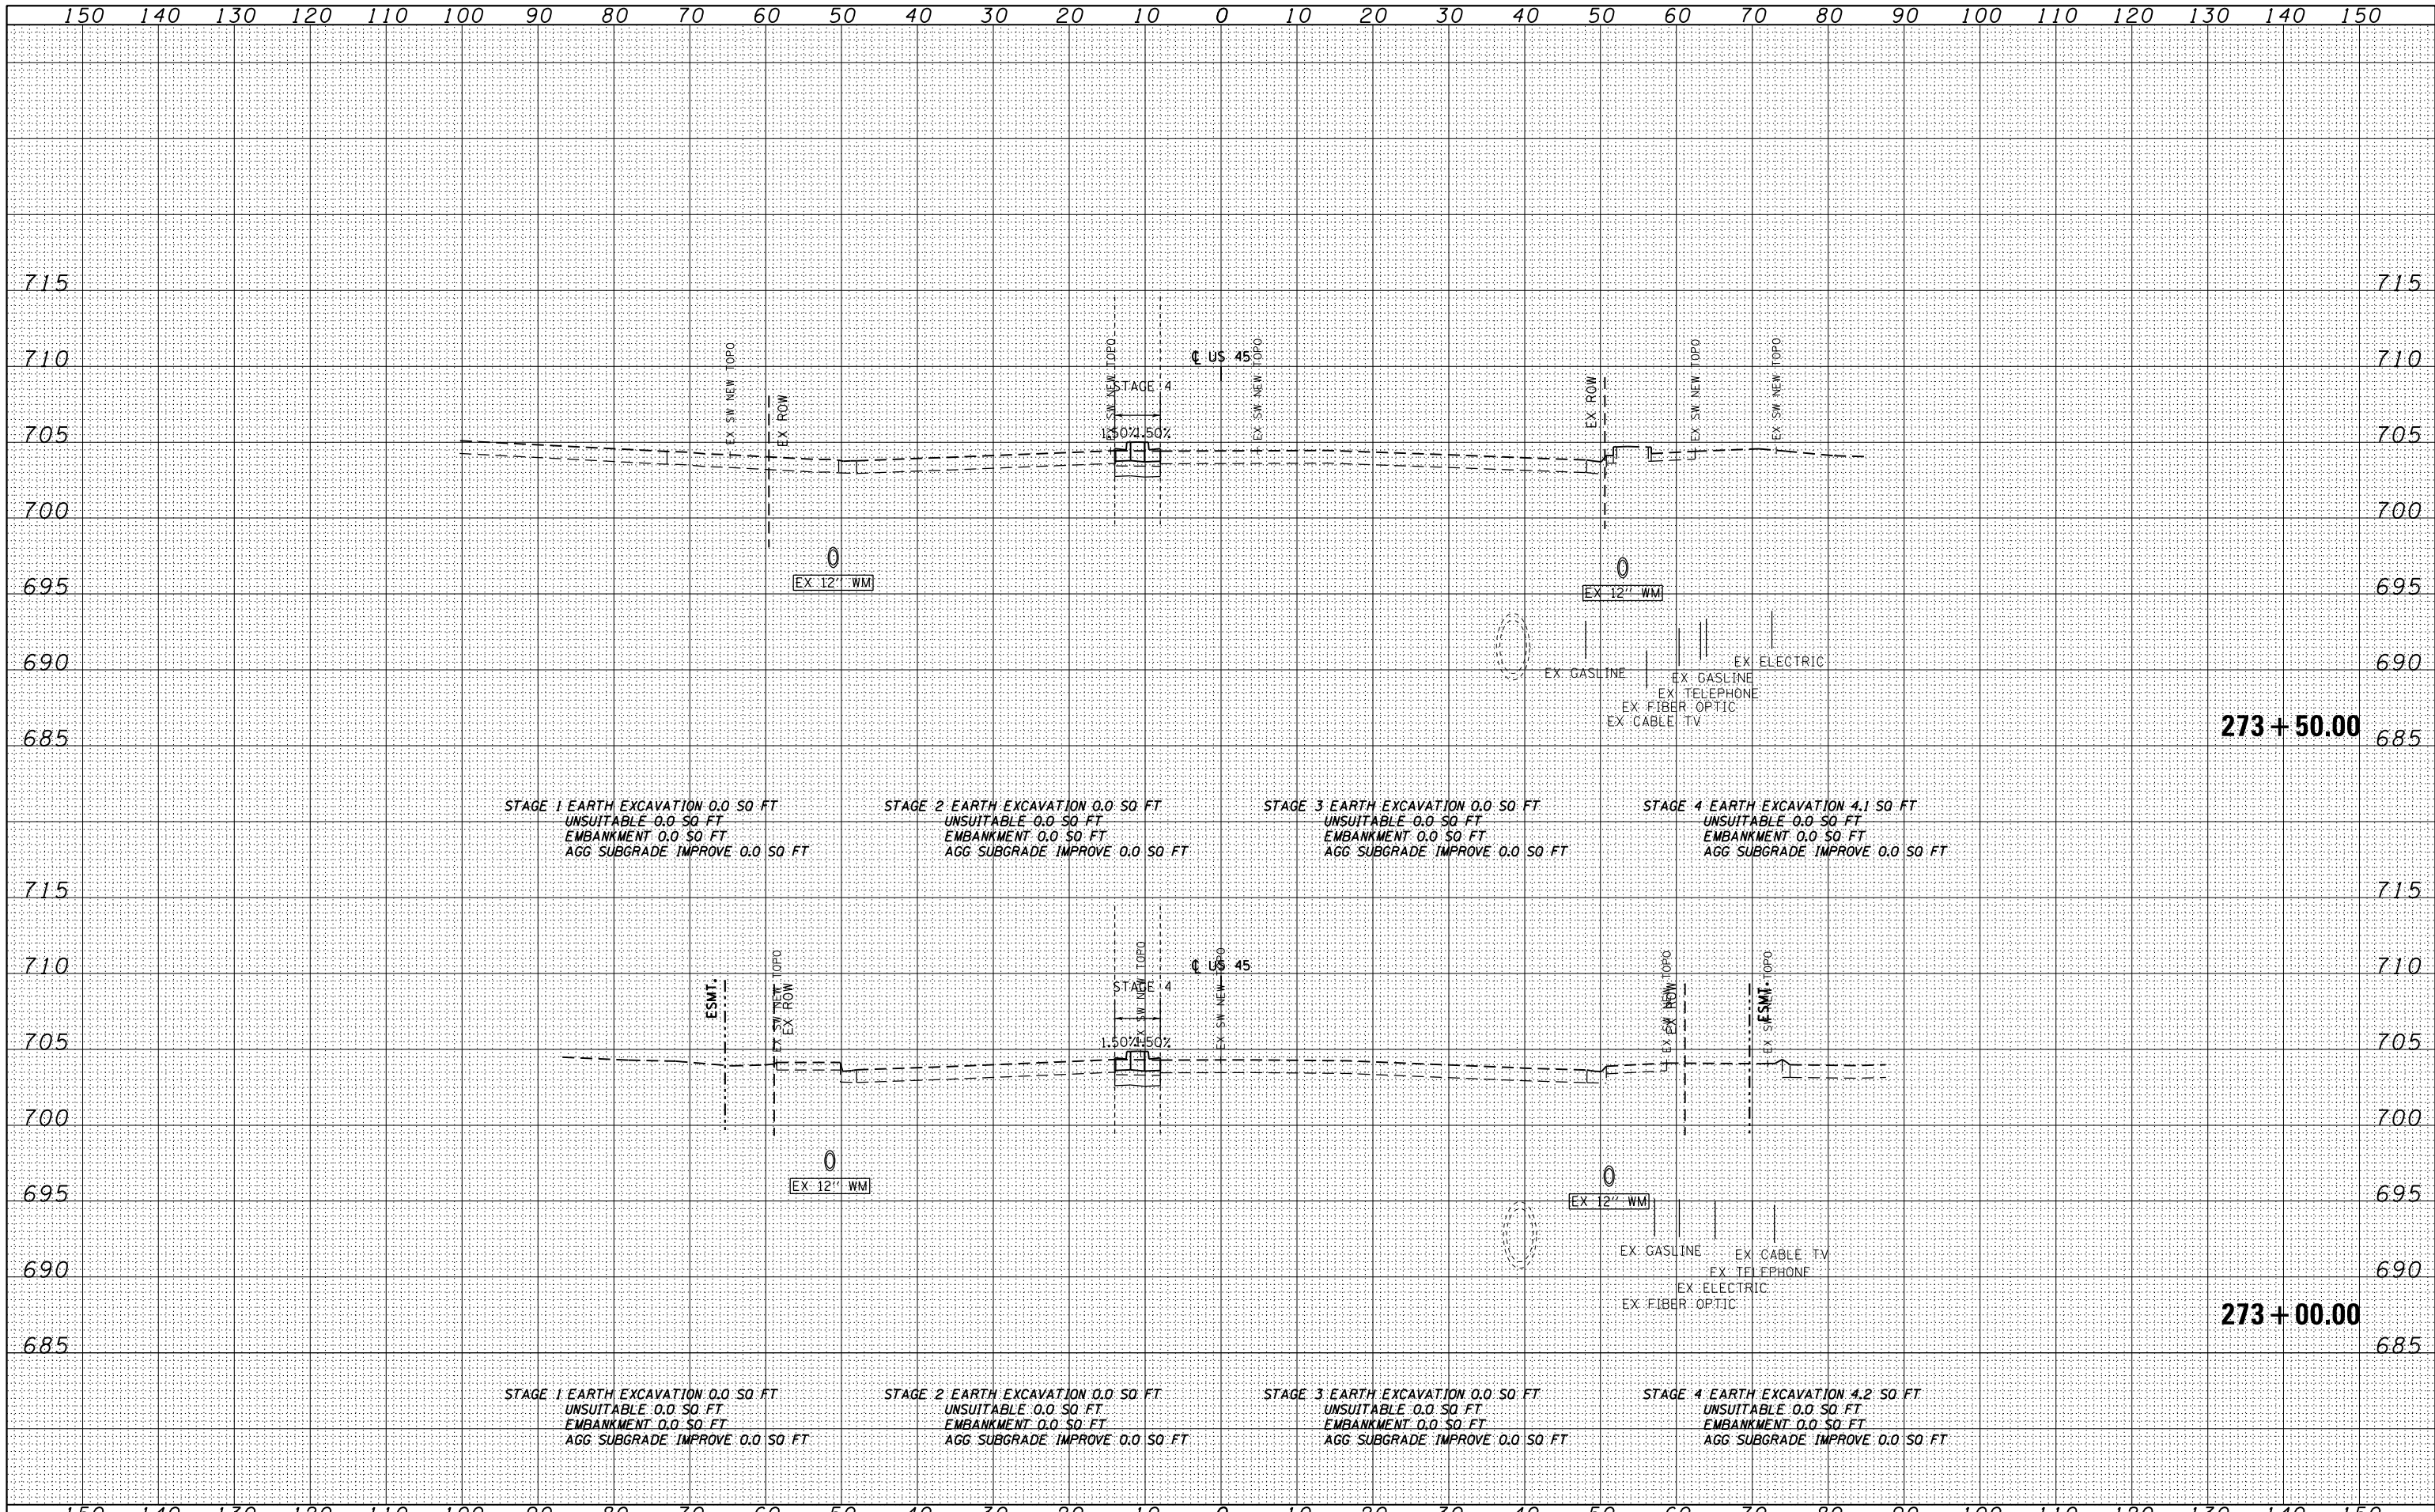

FILE NAME =	USER NAME = Anthony.Plutz	DESIGNED -	REVISED -	<b>STATE OF ILLINOIS</b> <b>DEPARTMENT OF TRANSPORTATION</b>	<b>US 55 CROSS SECTIONS</b> SCALE: 1"=10'H; 1"=5' V SHEET NO. 122 OF 123 SHEETS STA. 273+00.00 TO STA. 273+50.00			
D160M61-SHT-XSSH01.dgn		DRAWN -	REVISED -					
		CHECKED -	REVISED -					
		DATE - 03/13/2013	REVISED -					
				F.A.P. RTE.	SECTION	COUNTY	TOTAL SHEETS	SHEET NO.
				330	103R-4	COOK	877	827
				XS-US45-122		CONTRACT NO. 60M61		ILLINOIS FED. AID PROJECT