


DATE	
BY	
FINISHED	
SURVEYED	
PLOTTED	
TEMPLATE	
AREAS	
CHECKED	
NO.	
FINAL	
NO.	
SURVEY	
NOTE BOOK	

DATE	
BY	
FINISHED	
SURVEYED	
PLOTTED	
TEMPLATE	
AREAS	
CHECKED	
NO.	
ORIGINAL	
NO.	
SURVEY	
NOTE BOOK	

100 S. WACKER DR.  
CHICAGO, IL 60606  
TEL 312/939-4000  
FAX 312/939-4198

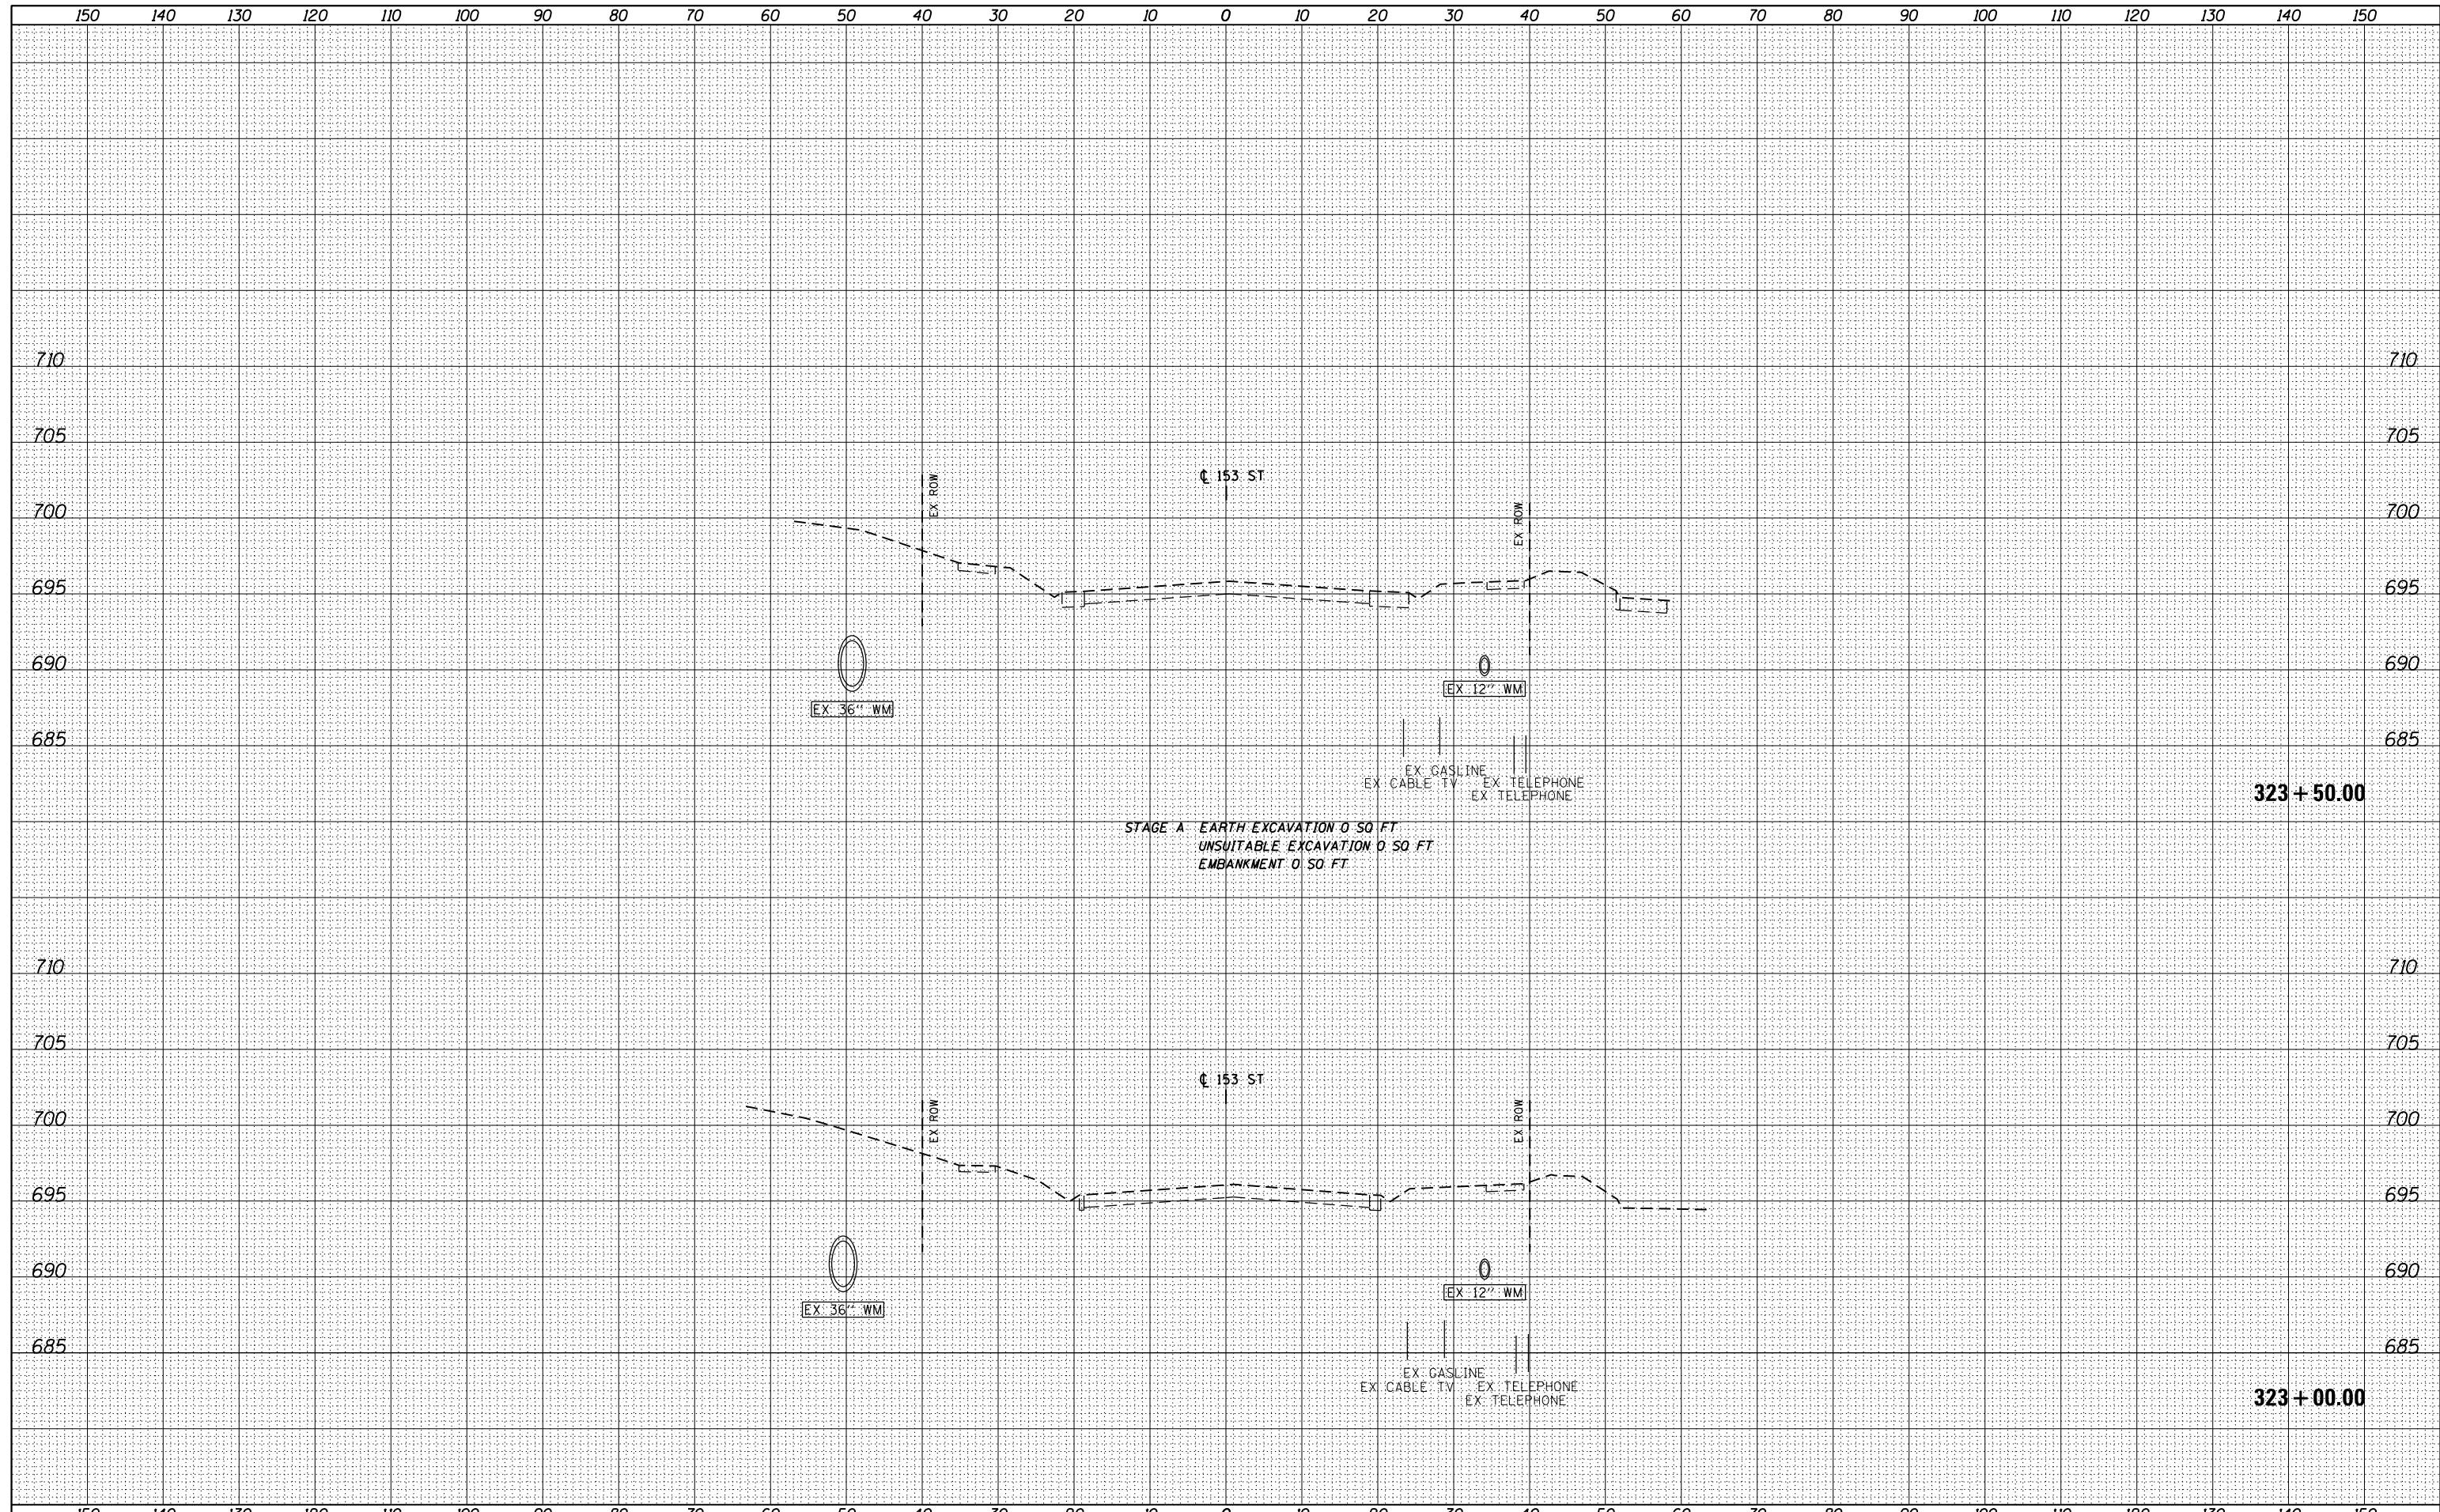

FILE NAME = D160M61-SHT-XSST02.dgn  
USER NAME = Anthony.Plutz

DESIGNED - JCL	REVISD -
DRAWN - JCL	REVISD -
CHECKED - MJT	REVISD -
DATE - 03/13/2013	REVISD -
PLOT SCALE = 20.0000' / in.	
PLOT DATE = 3/13/2013	

STATE OF ILLINOIS  
DEPARTMENT OF TRANSPORTATION

153rd STREET CROSS SECTIONS

SCALE: 1"=10'H; 1"=5'V SHEET NO. 1 OF 9 SHEETS STA. 323+00.00 TO STA. 323+50.00

F.A.P. RTE.	SECTION	COUNTY	TOTAL SHEETS	SHEET NO.
330	103R-4	COOK	877	829
XS-153-01			CONTRACT NO. 60M61	
ILLINOIS FED. AID PROJECT				