


DATE	
BY	
FINISHED	
DATE	
BY	
NO.	
NO.	
NO.	
NO.	

DATE	
BY	
FINISHED	
DATE	
BY	
NO.	
NO.	
NO.	
NO.	

100 S. WACKER DR.
 SUITE 2000
 CHICAGO, IL 60606
 TEL (312) 939-4000
 FAX (312) 939-4198

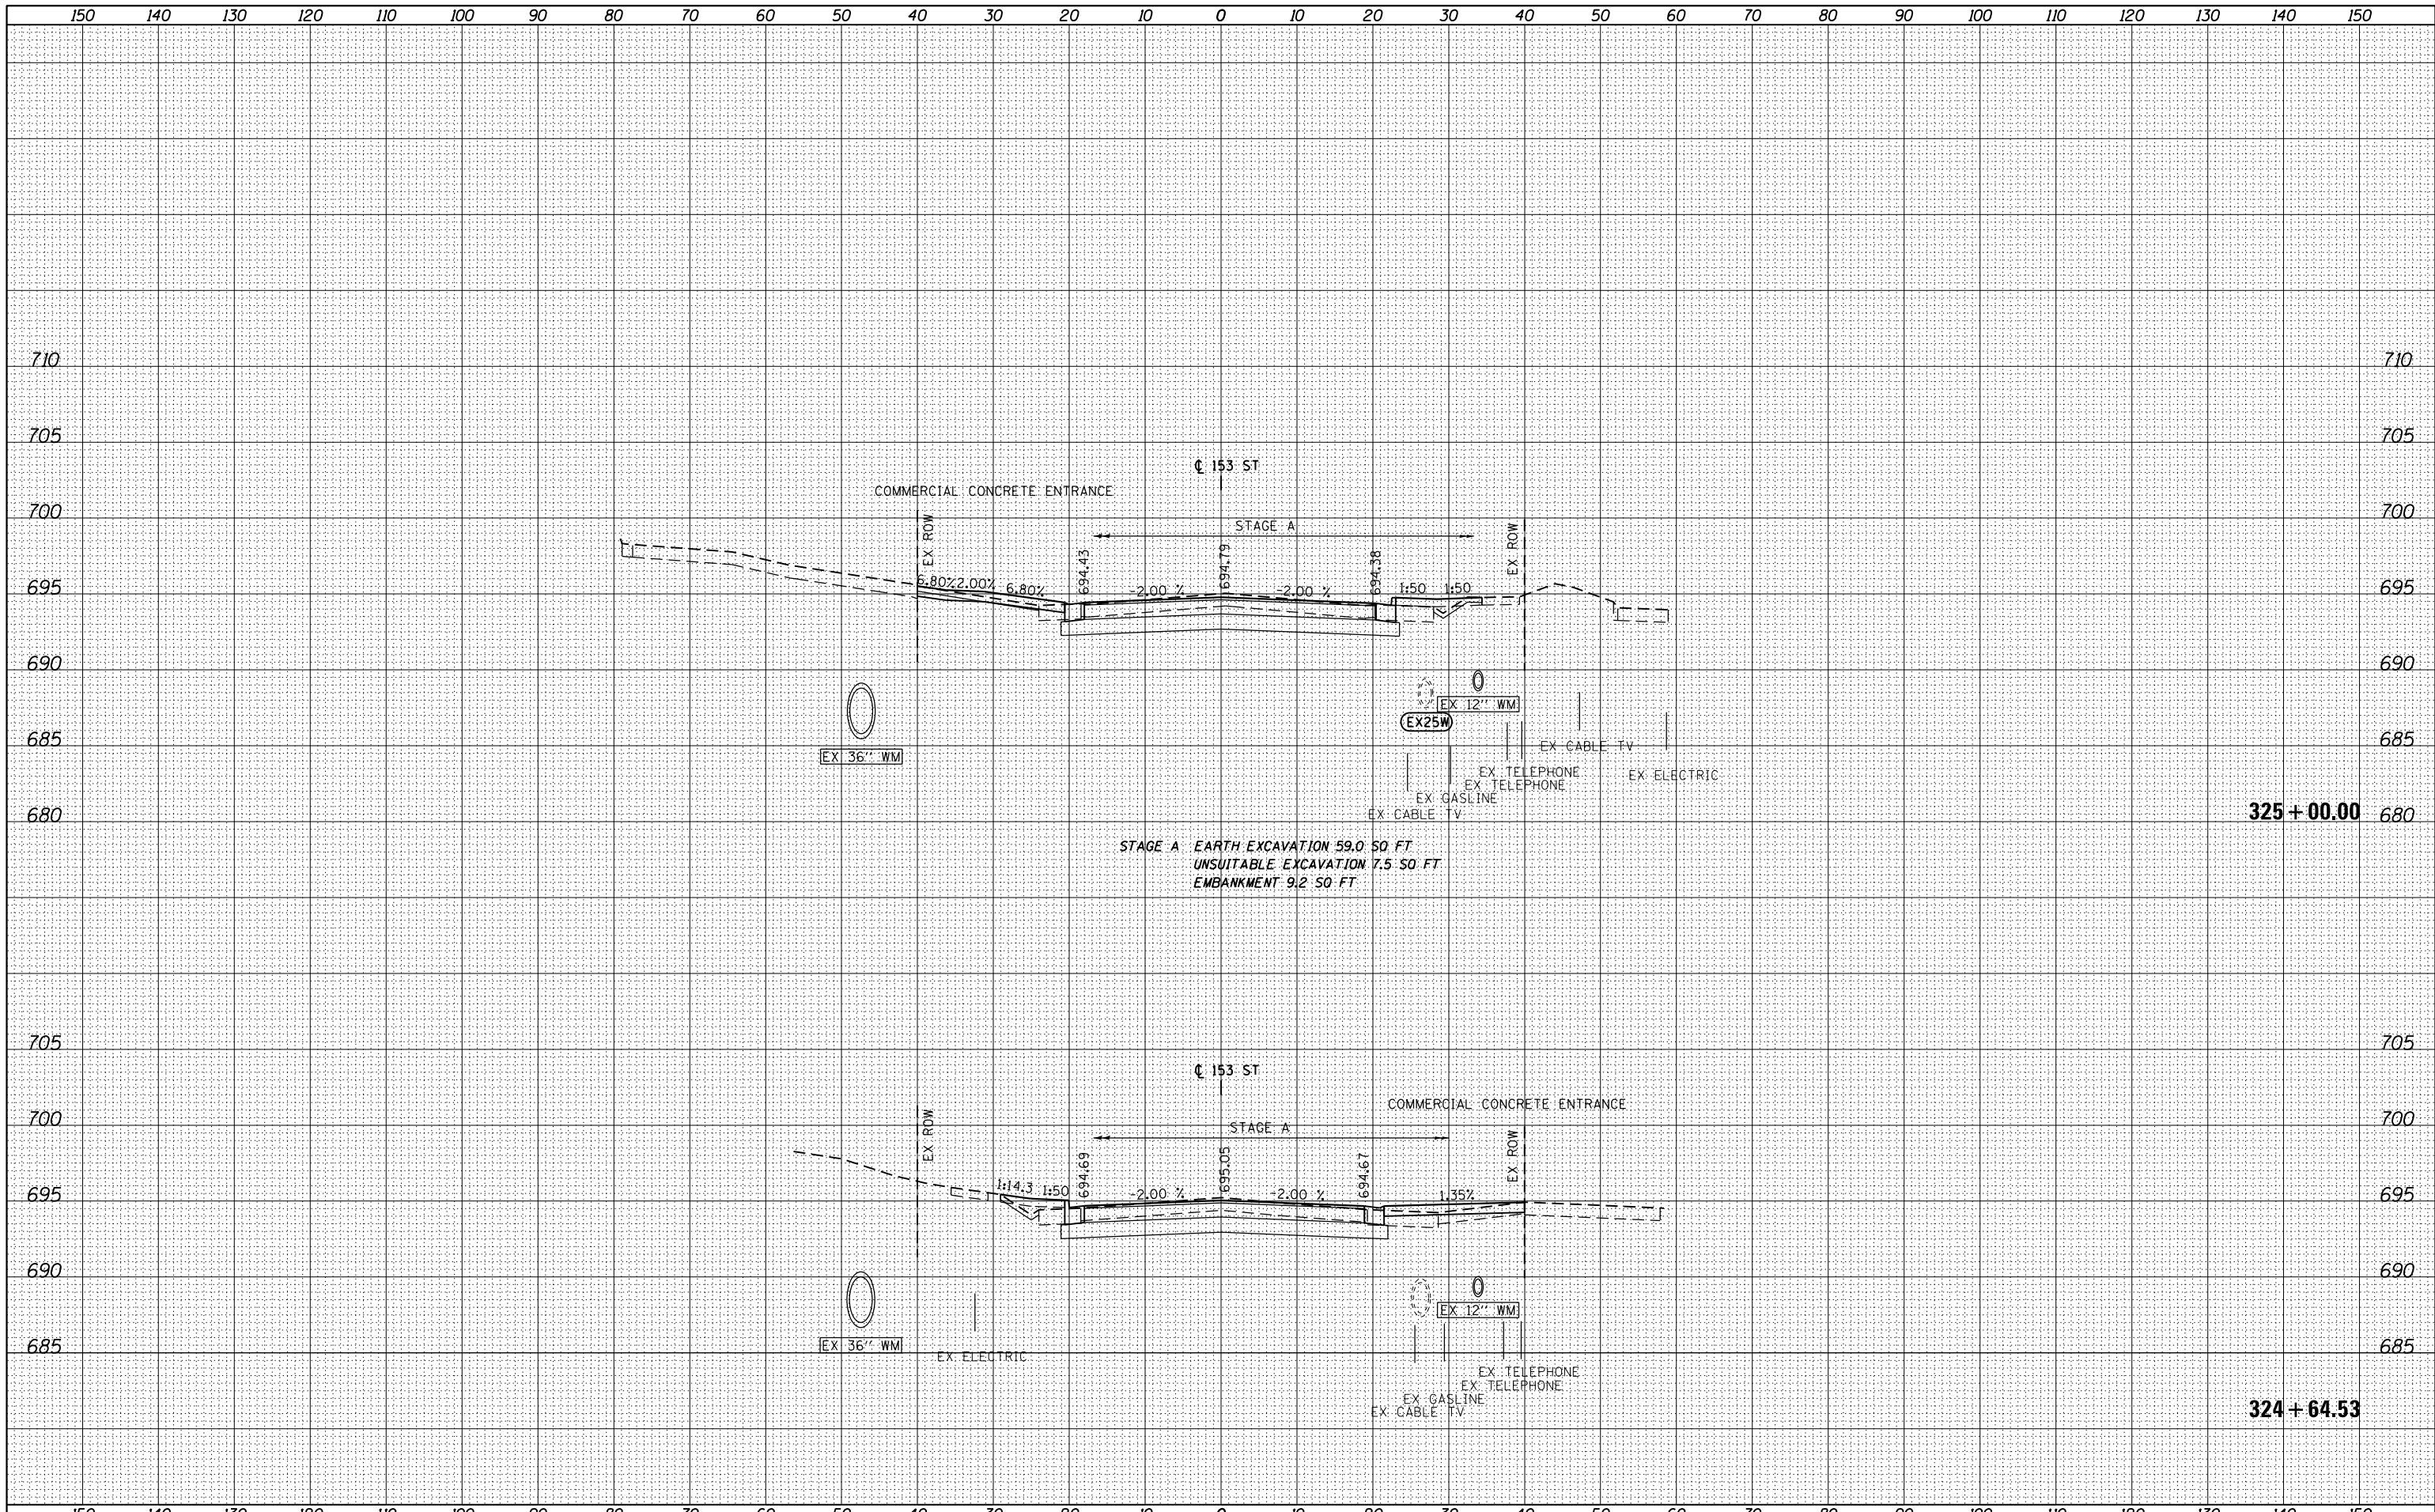

FILE NAME = D:\6061-SHT-XSHT02.dgn

USER NAME = Anthony.Plutz	DESIGNED - JCL	REVISED -
	DRAWN - JCL	REVISED -
PLOT SCALE = 20.0000' / in.	CHECKED - MJT	REVISED -
PLOT DATE = 3/13/2013	DATE - 03/13/2013	REVISED -

**STATE OF ILLINOIS
 DEPARTMENT OF TRANSPORTATION**

153rd STREET CROSS SECTIONS

SCALE: 1"=10'H; 1"=5' V SHEET NO. 3 OF 9 SHEETS STA. 324+64.53 TO STA. 325+00.00

F.A.P. RTE.	SECTION	COUNTY	TOTAL SHEETS	SHEET NO.
330	103R-4	COOK	877	831
XS-153-03			CONTRACT NO. 60M61	
ILLINOIS FED. AID PROJECT				