


DATE	
BY	
SURVEYED	
PLOTTED	
TEMPLATE	
AREAS	
CHECKED	
NO.	

DATE	
BY	
SURVEYED	
PLOTTED	
TEMPLATE	
AREAS	
CHECKED	
NO.	

100 S. WACKER DR.
 CHICAGO, IL 60606
 TEL 312/939-4000
 FAX 312/939-4198

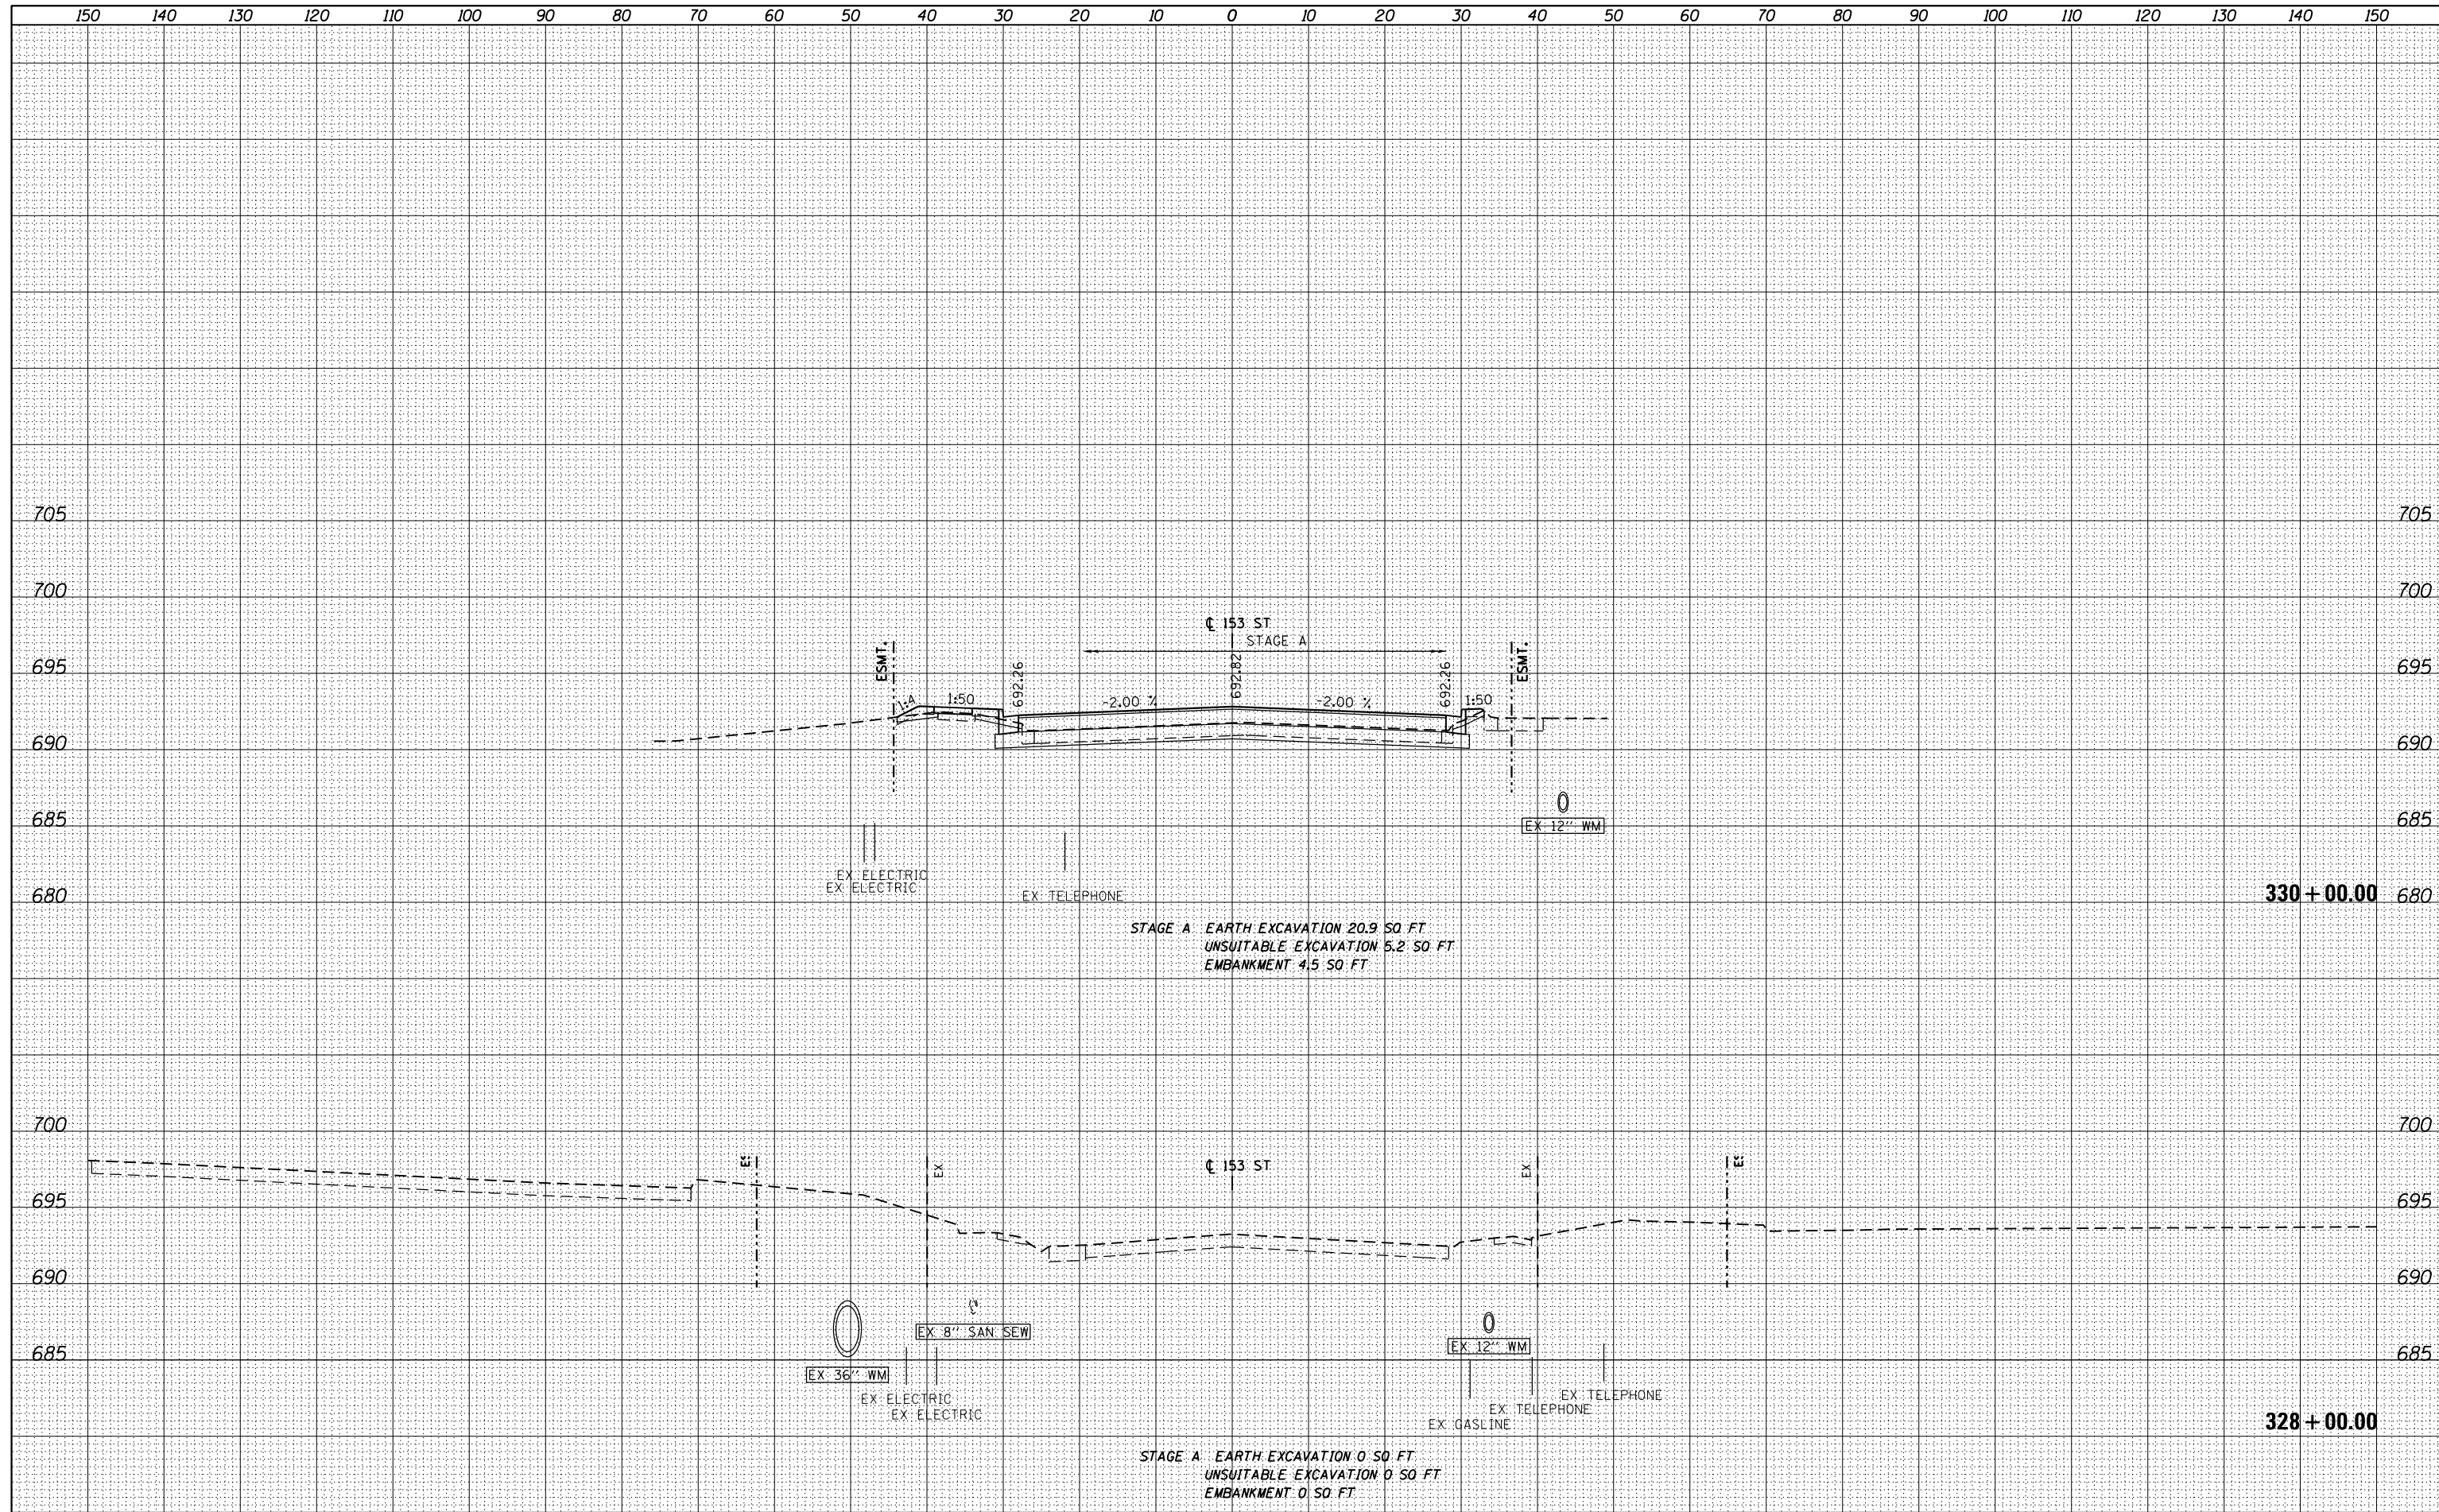

FILE NAME =	USER NAME = Anthony.Plutz	DESIGNED - JCL	REVISED -	STATE OF ILLINOIS DEPARTMENT OF TRANSPORTATION	153rd STREET CROSS SECTIONS			F.A.P. RTE.	SECTION	COUNTY	TOTAL SHEETS	SHEET NO.
D160M61-SHT-XSHT02.dgn		DRAWN - JCL	REVISED -					330	103R-4	COOK	877	835
PLOT SCALE = 20.0000' / in.		CHECKED - MJT	REVISED -		SCALE: 1"=10'H; 1"=5'			SHEET NO. 7 OF 9 SHEETS		STA. 328+00.00 TO STA. 330+00.00		
PLOT DATE = 3/13/2013		DATE - 03/13/2013	REVISED -					XS-153-07		CONTRACT NO. 60M61		